


Sluisbuurt kavel 5C2

Profiel dwarstraat cluster 05-06

D-03.4 (A3-1_250)


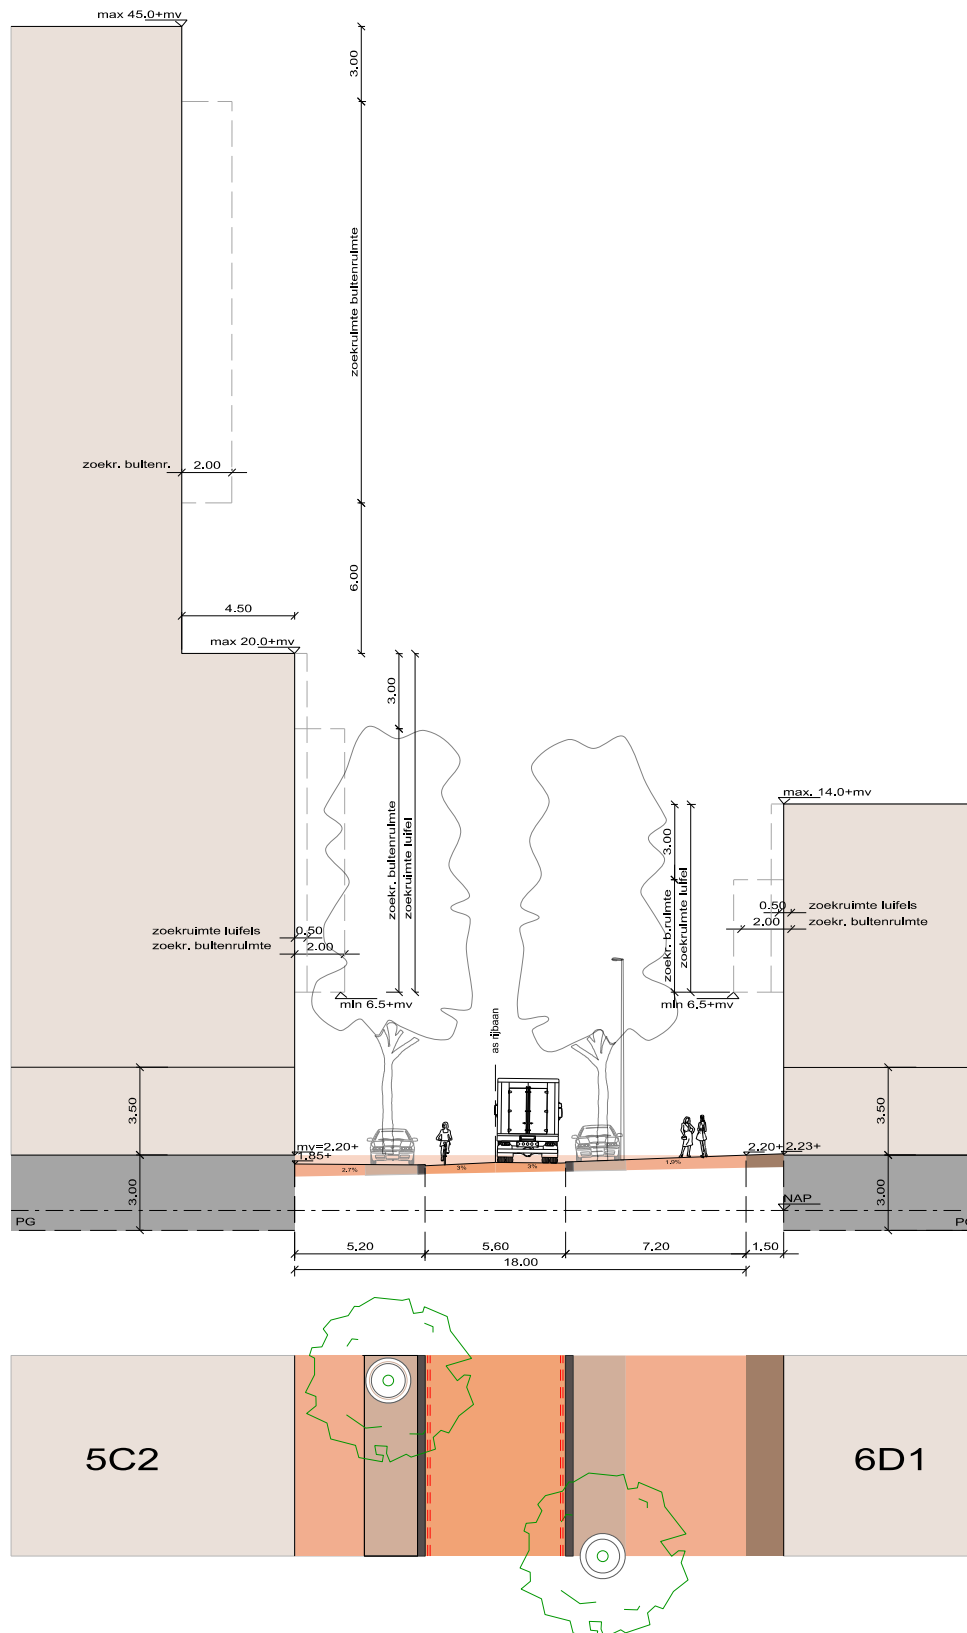


Zeeburgereiland

Sluisbuurt kavel 5C2

Openbare ruimte profiel Zuiderzeeweg - cluster 5


Z05 Kenl (A3-1_250)

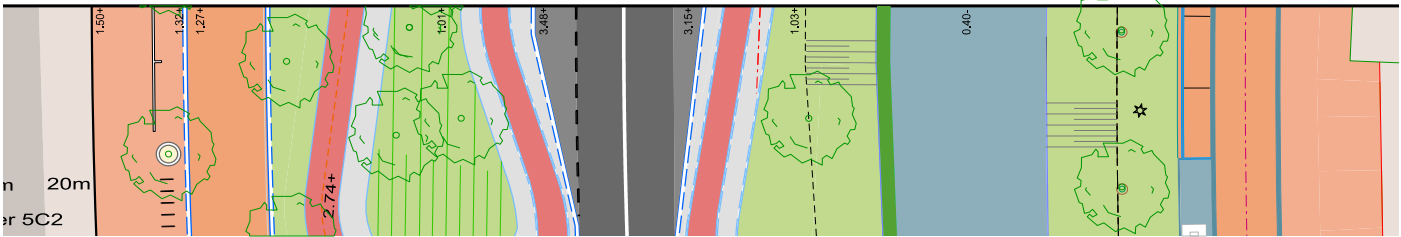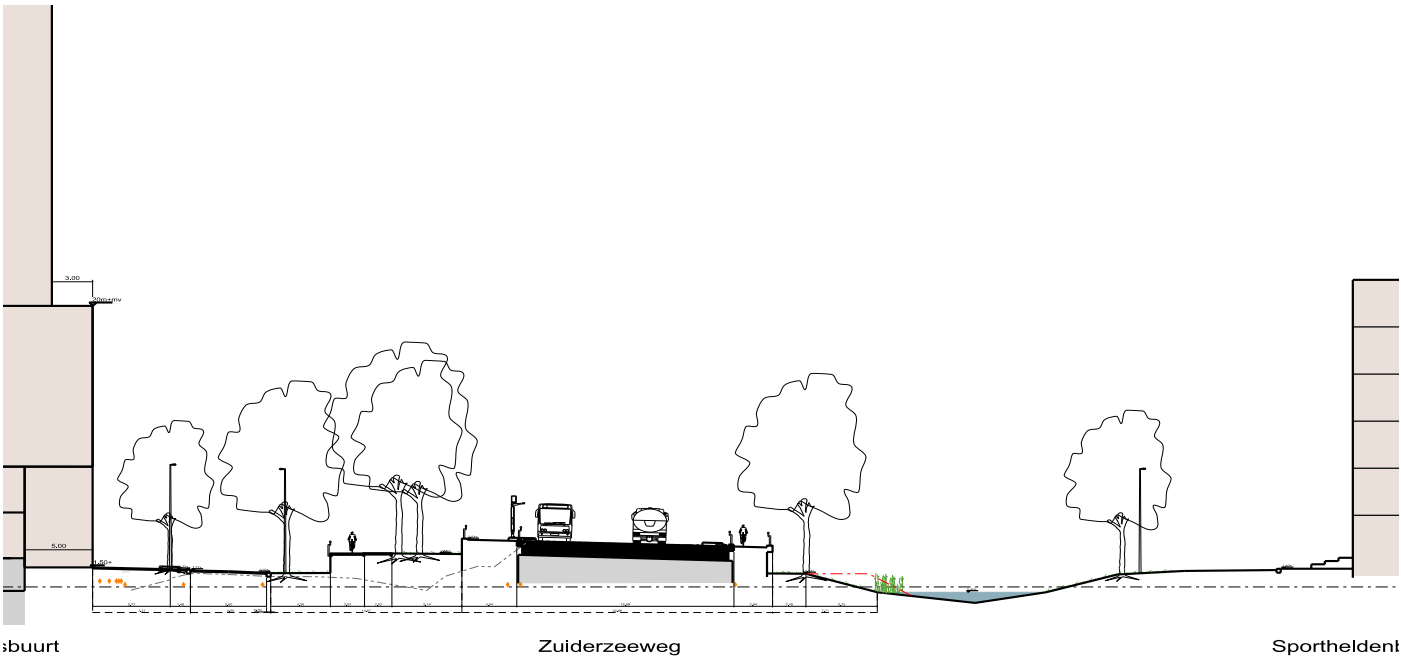


Sluisbuurt kavel 5C2

Codering profielen cluster 05

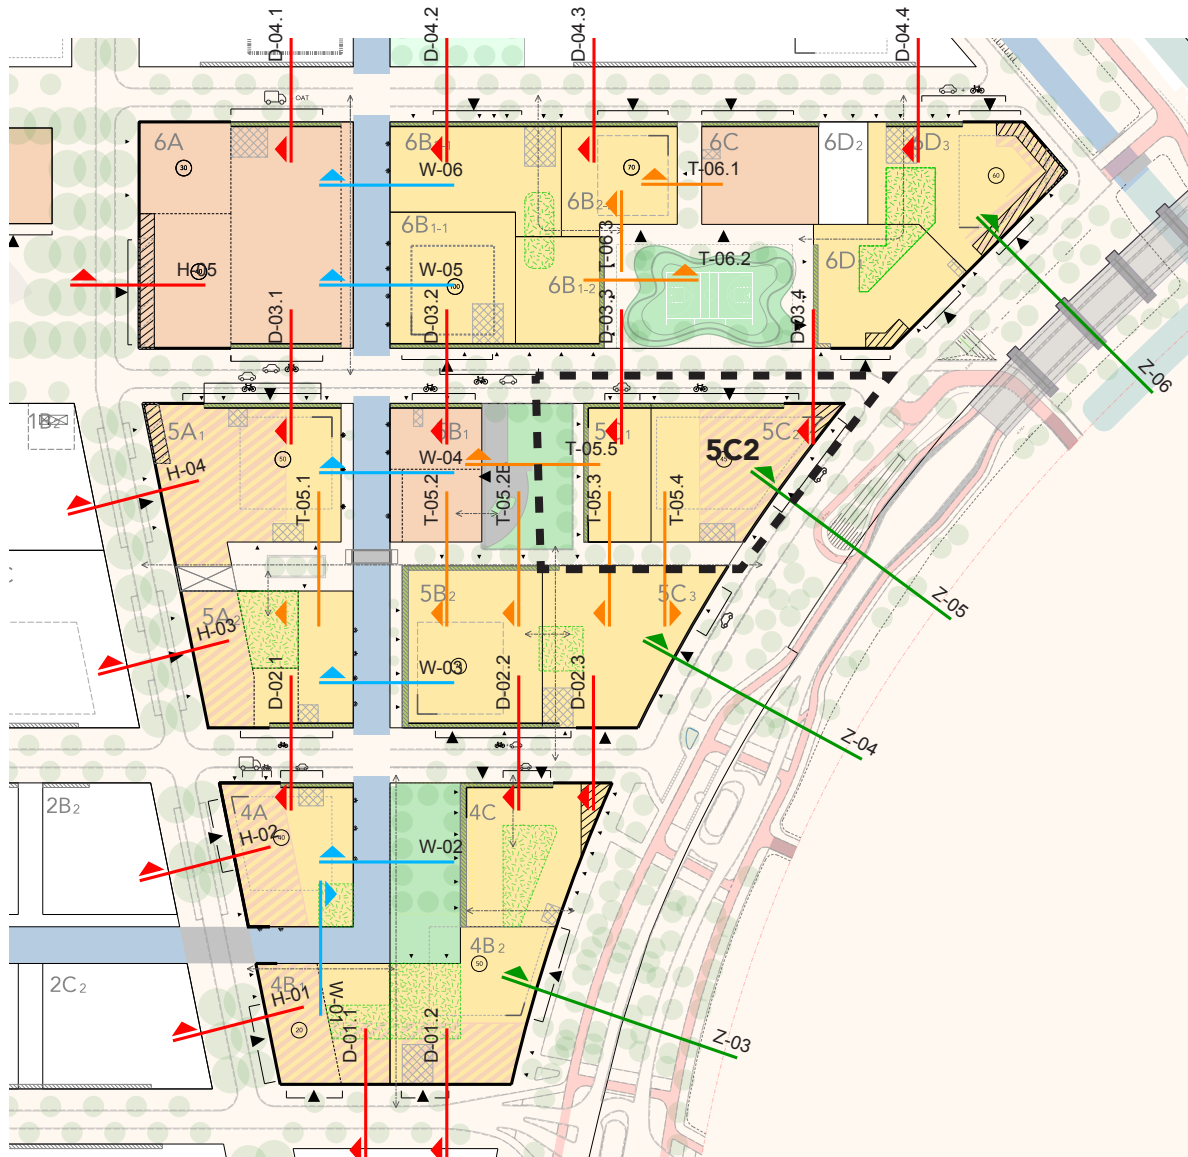

- H-01 Hoofdstraat
- W-01 Water
- Z-01 Zuiderzeeweg
- D-01 Dwarsstraten
- T-01 Tussenstraten