


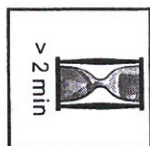
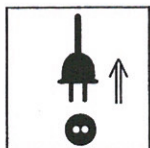
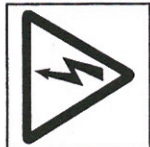


20.U4.00R-BM00 / 22.U4.00R-BM00

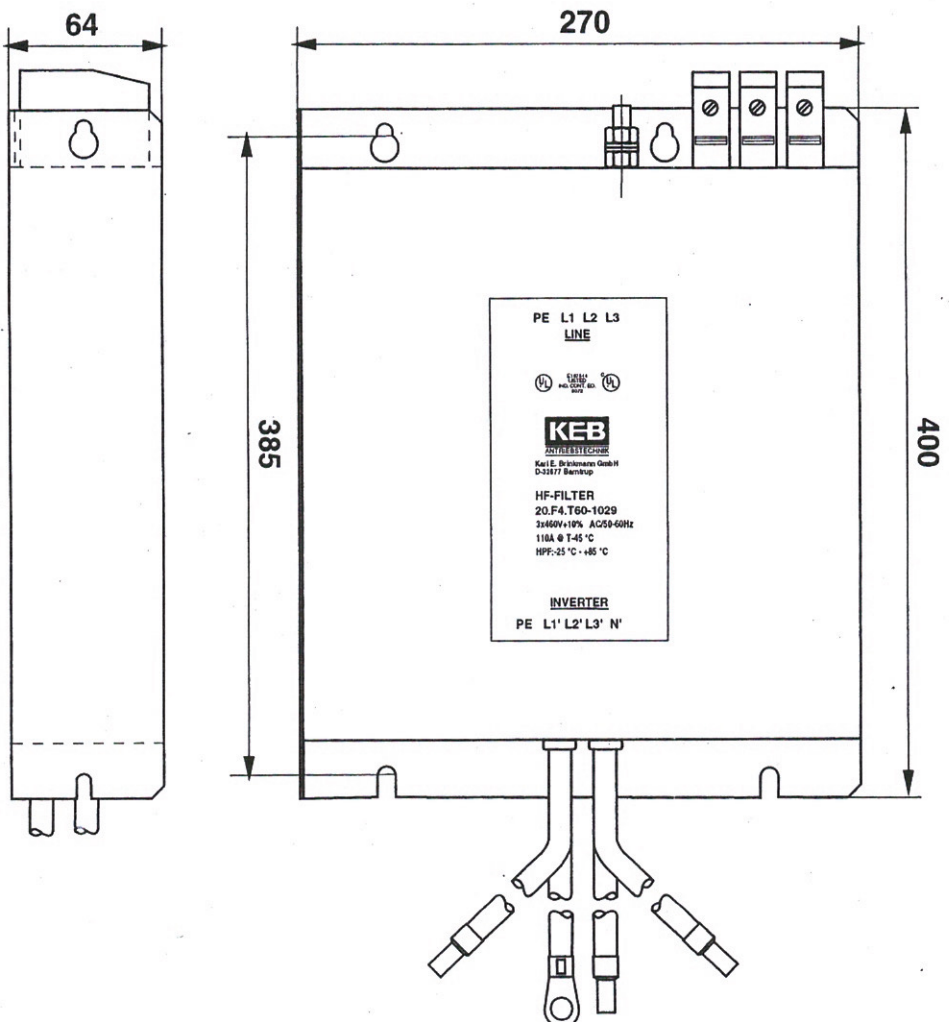

20.F4.T60-1029 / 22.F4.T60-1029

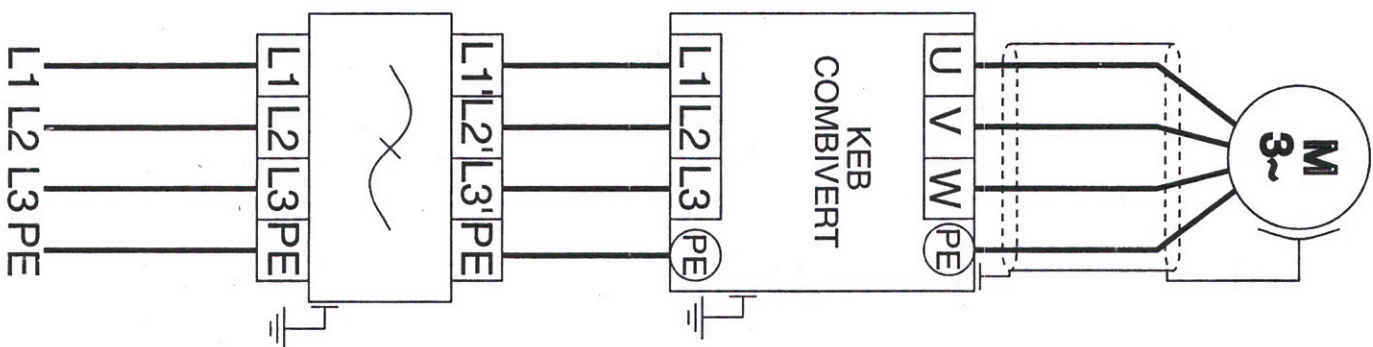

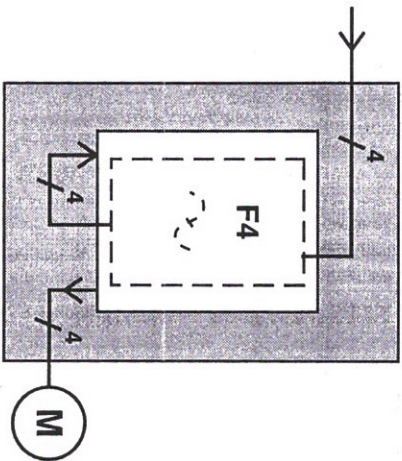

KEB

ANTRIEBSTECHNIK

Karl E. Brinkmann GmbH
Försterweg 36 - 38 • D - 32683 Barntrop
Telefon 0 52 63 / 4 01 - 0 • Telefax 4 01 - 116
Internet: www.keb.de • E-mail: info@keb.de