



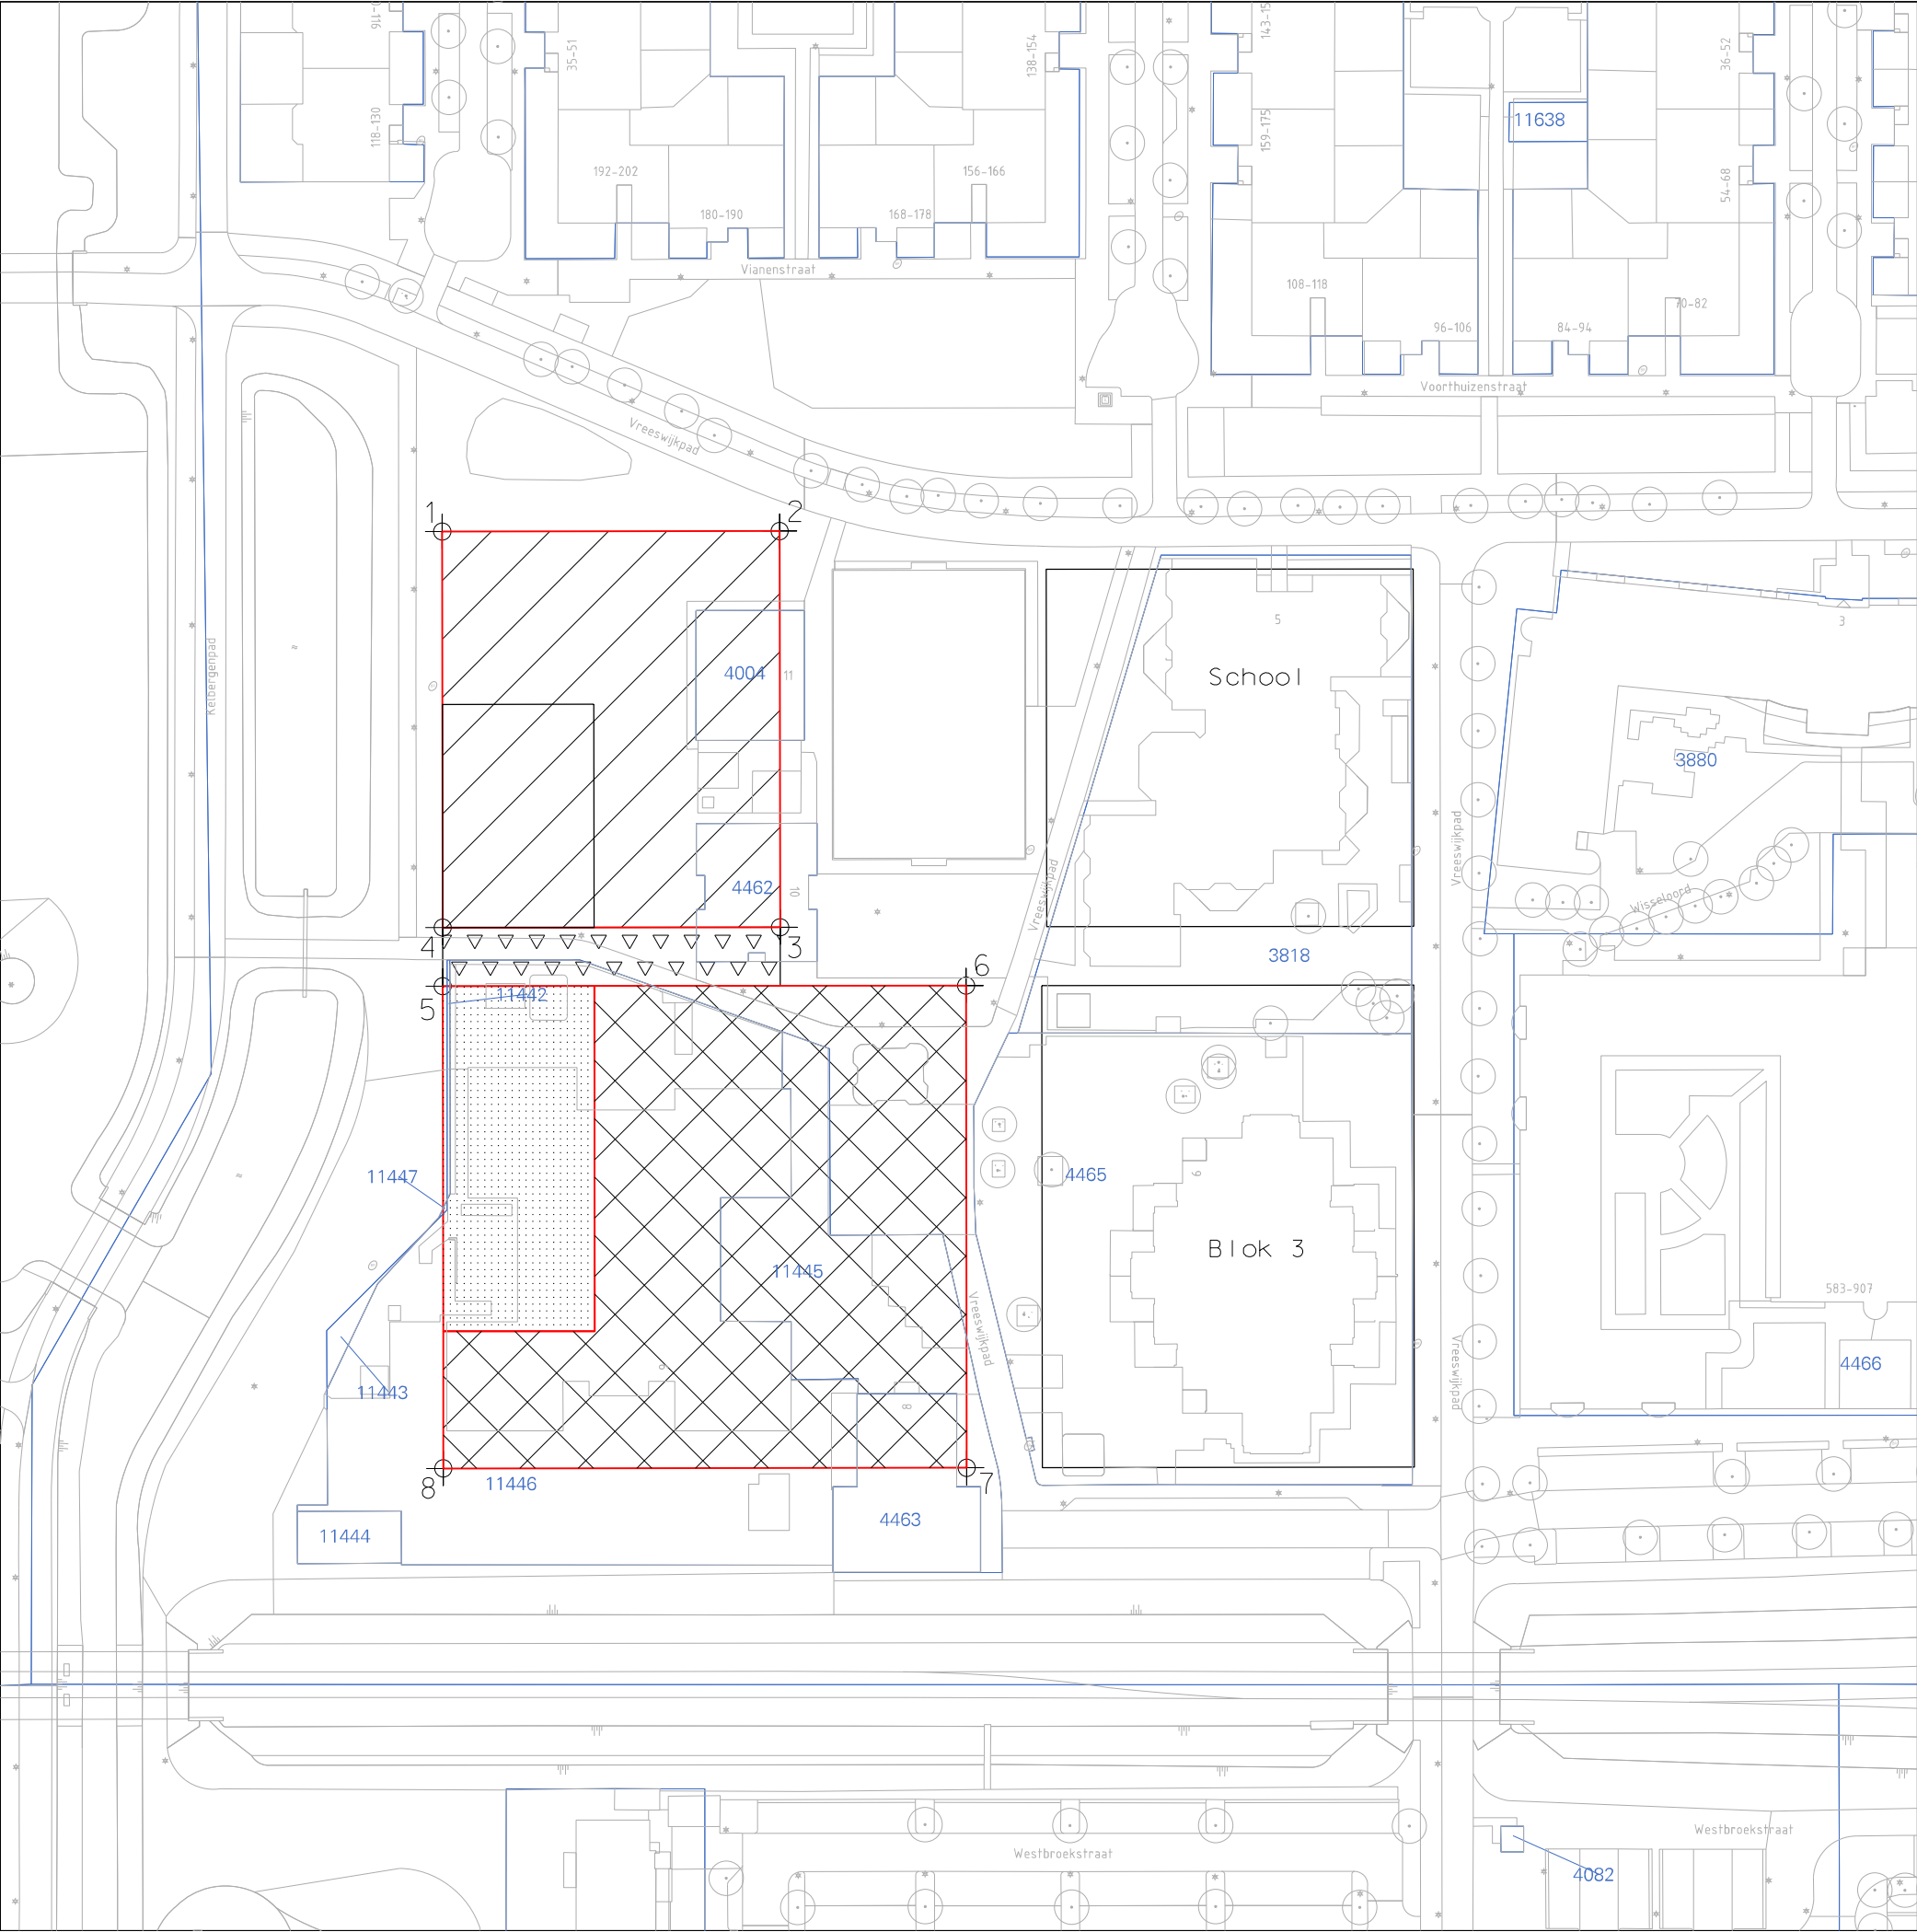

KAD. GEM. WEESPERKARSPHEL
SECTIE L

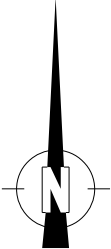


- | | |
|---|-----------------------------|
| 1 | X=127410.5899,Y=478948.7548 |
| 2 | X=127459.5899,Y=478948.8112 |
| 3 | X=127459.6561,Y=478891.3113 |
| 4 | X=127410.6561,Y=478891.2548 |
| 5 | X=127410.6659,Y=478882.7548 |
| 6 | X=127486.6658,Y=478882.8424 |
| 7 | X=127486.7465,Y=478812.8424 |
| 8 | X=127410.7465,Y=478812.7549 |

Legenda

- | | |
|--|---|
| | Blok 1, oppvl. 2818m2
ged. 12376, ged 4004,
ged. 4462 |
| | Blok 2 meergezinswoningen
oppvl. 4217m2
ged. 11445, ged. 11446,
ged. 12376, ged 4463, |
| | Blok 2 eengezinswoningen,
oppvl. 1103m2
ged. 11442, ged. 11446,
ged. 11447, ged. 12376 |
| | Openbaar gebied |



Gemeente Amsterdam
RVE Grond en Ontwikkeling
Afdeling Erfpacht/Gronduitgifte
VAN DEZE KAART
KAN NIET GEMETEN WORDEN

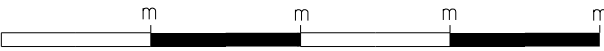

Blok 1 en 2, project Vreeswijkpad

d.d.29-10-2020	schaal 1: 500	tek.nr. T2000328
get. E. Klein	dos.E 15990/1	