



WAND OP AS A

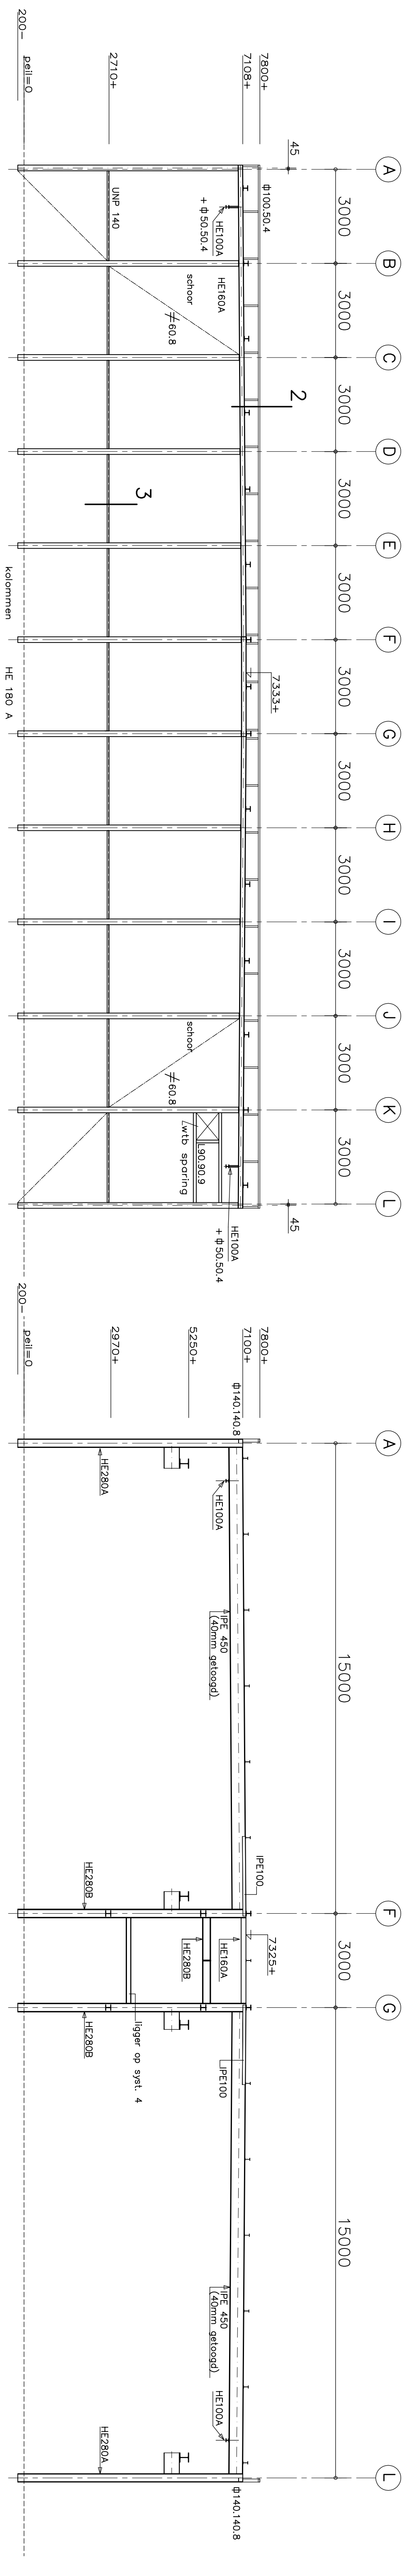


WAND OP AS 16

PORTAAL OP AS 4 t.e.m. 13

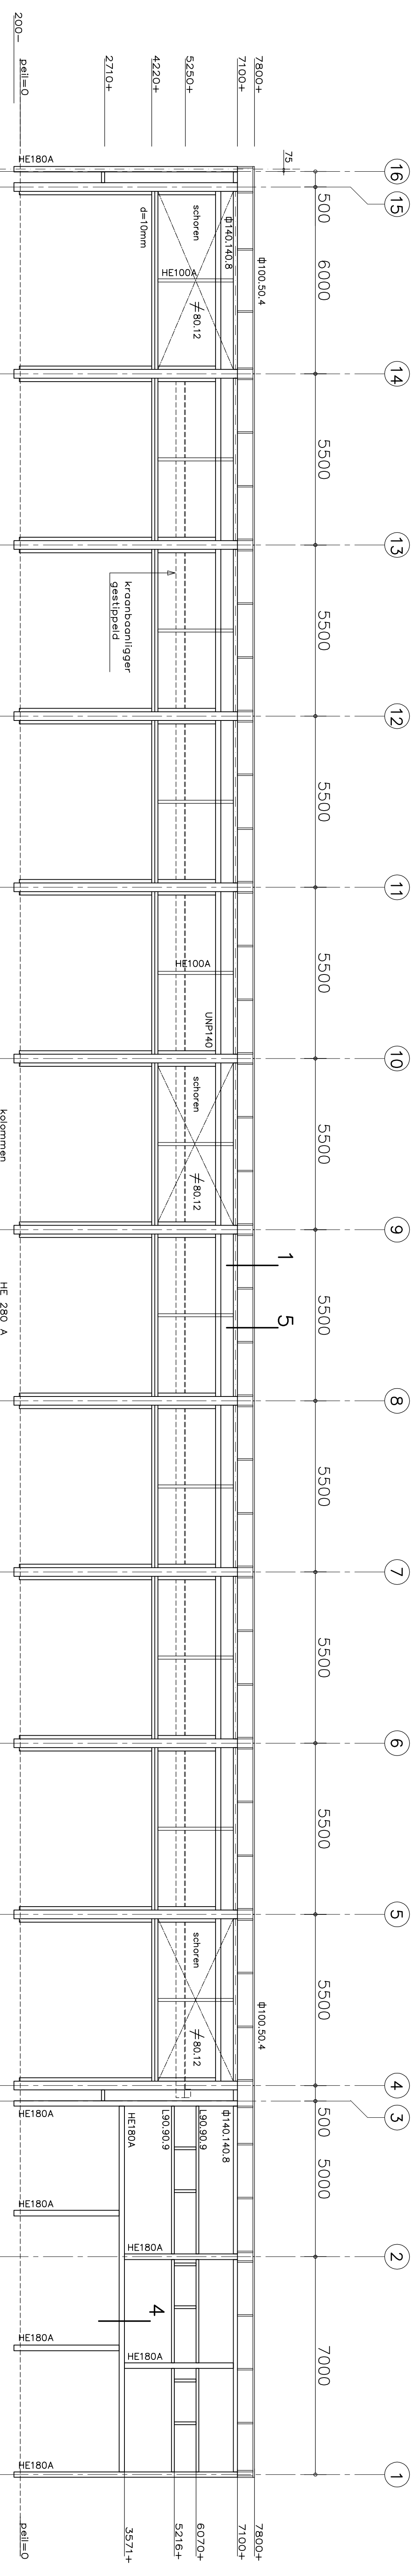


WAND OP AS L

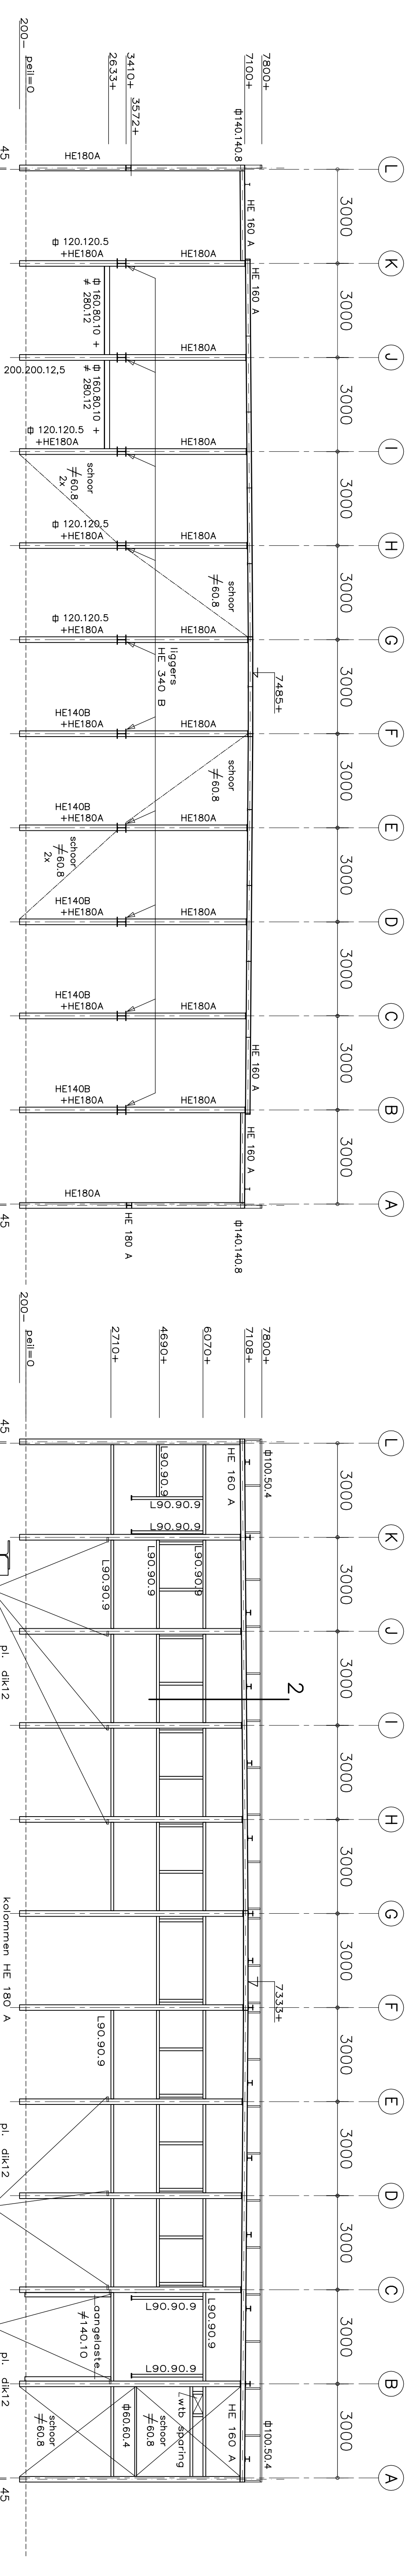


WAND OP AS 3

WAND OP AS 1

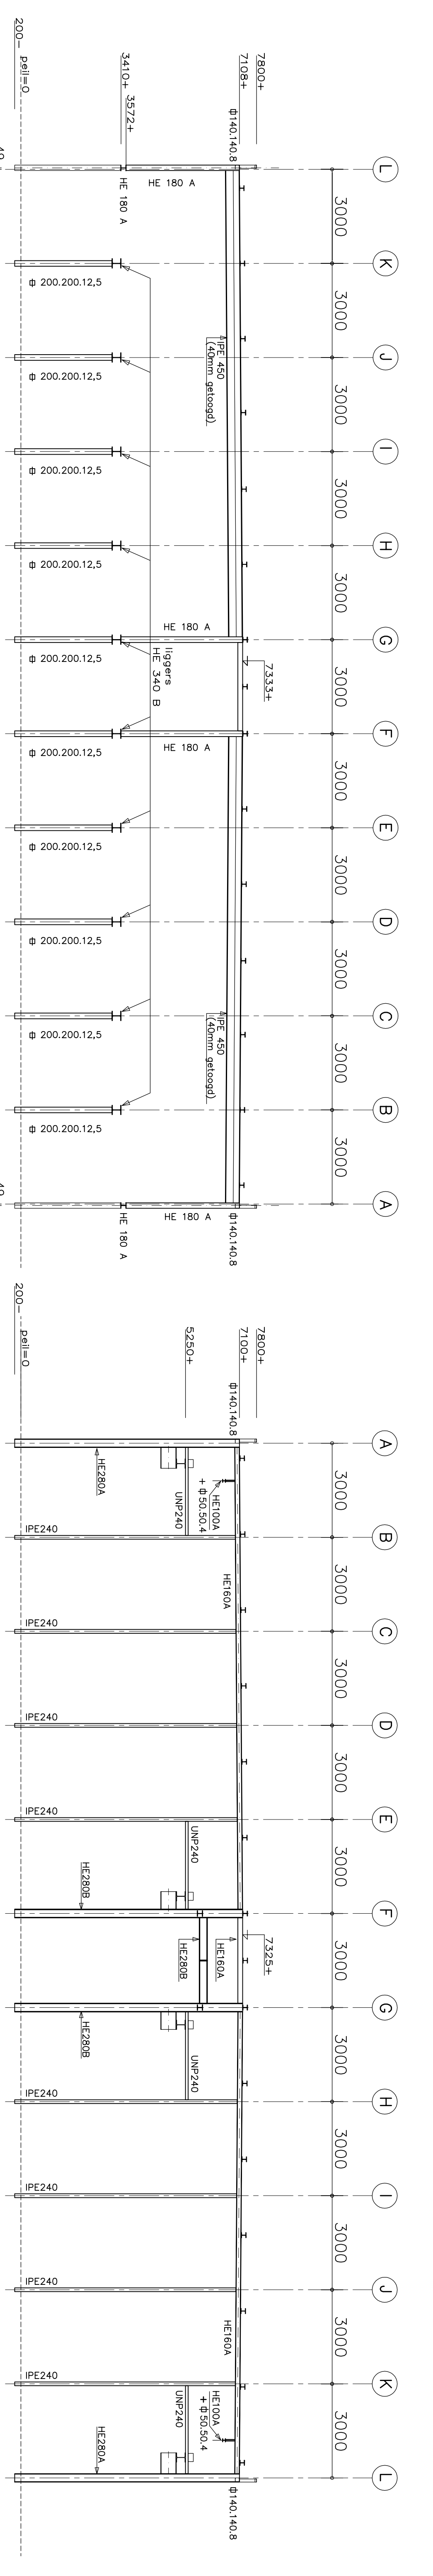


WAND OP AS 2

WAND OP AS 14

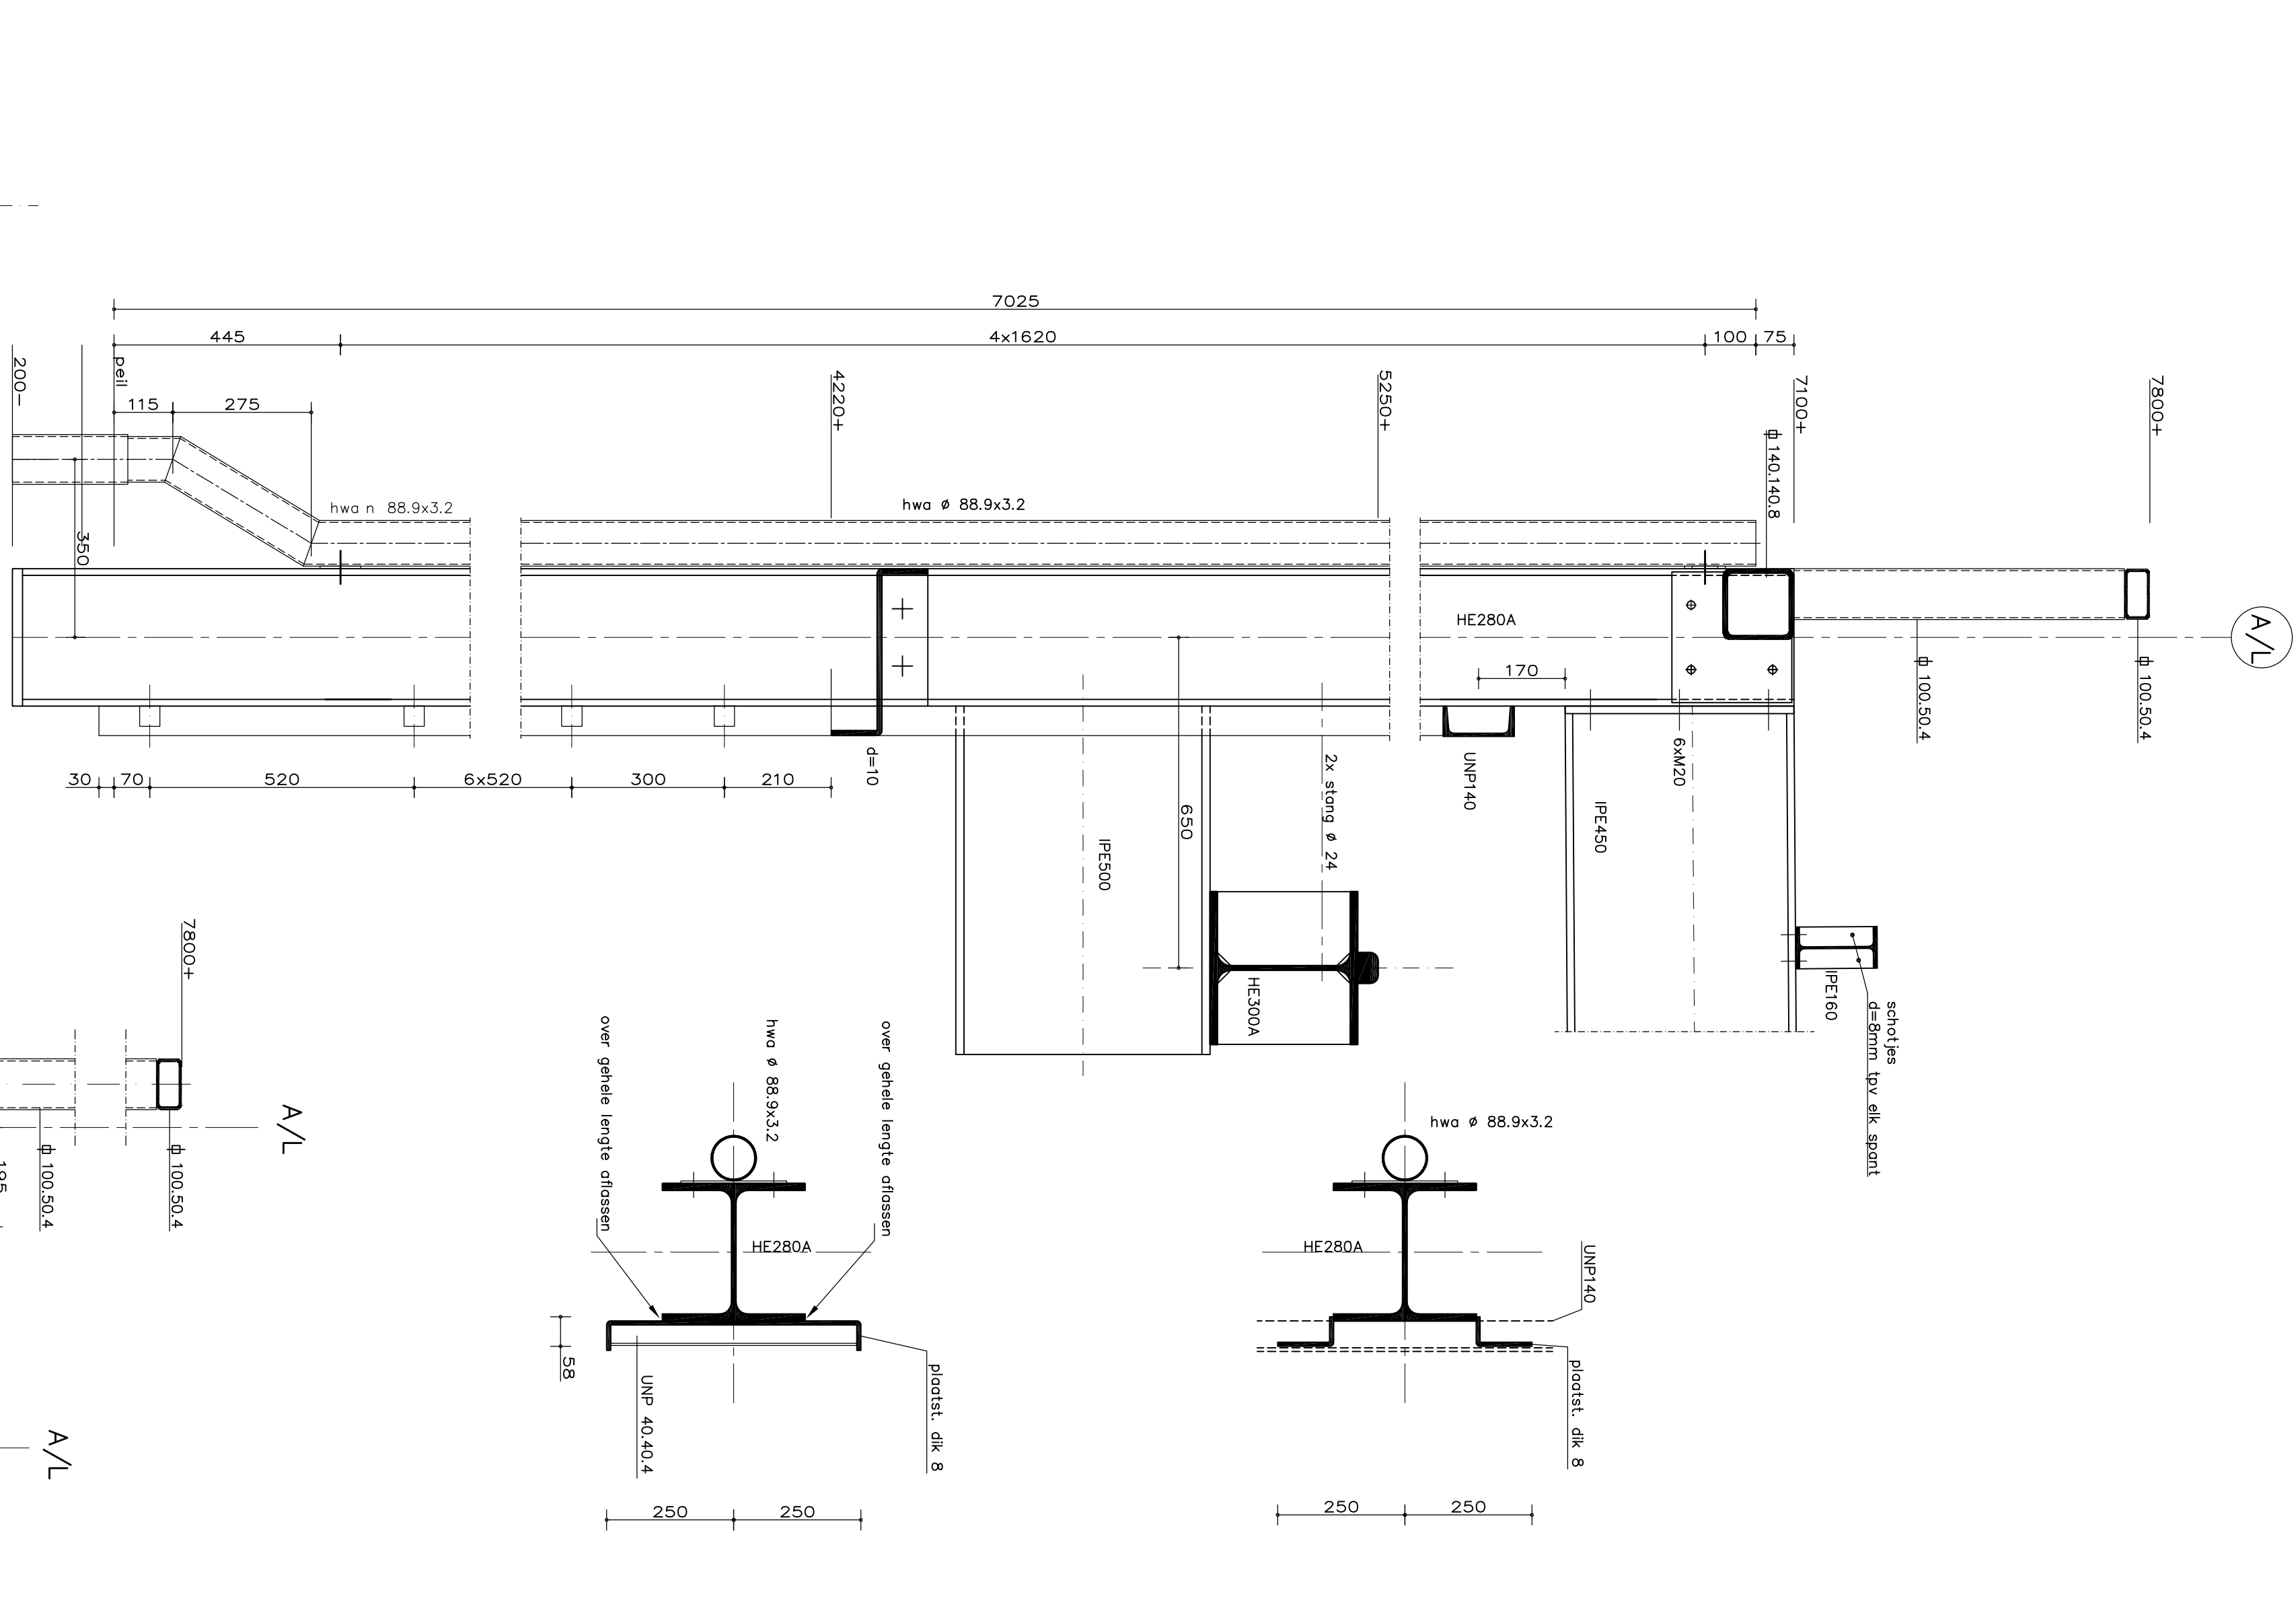

doorsnede 1

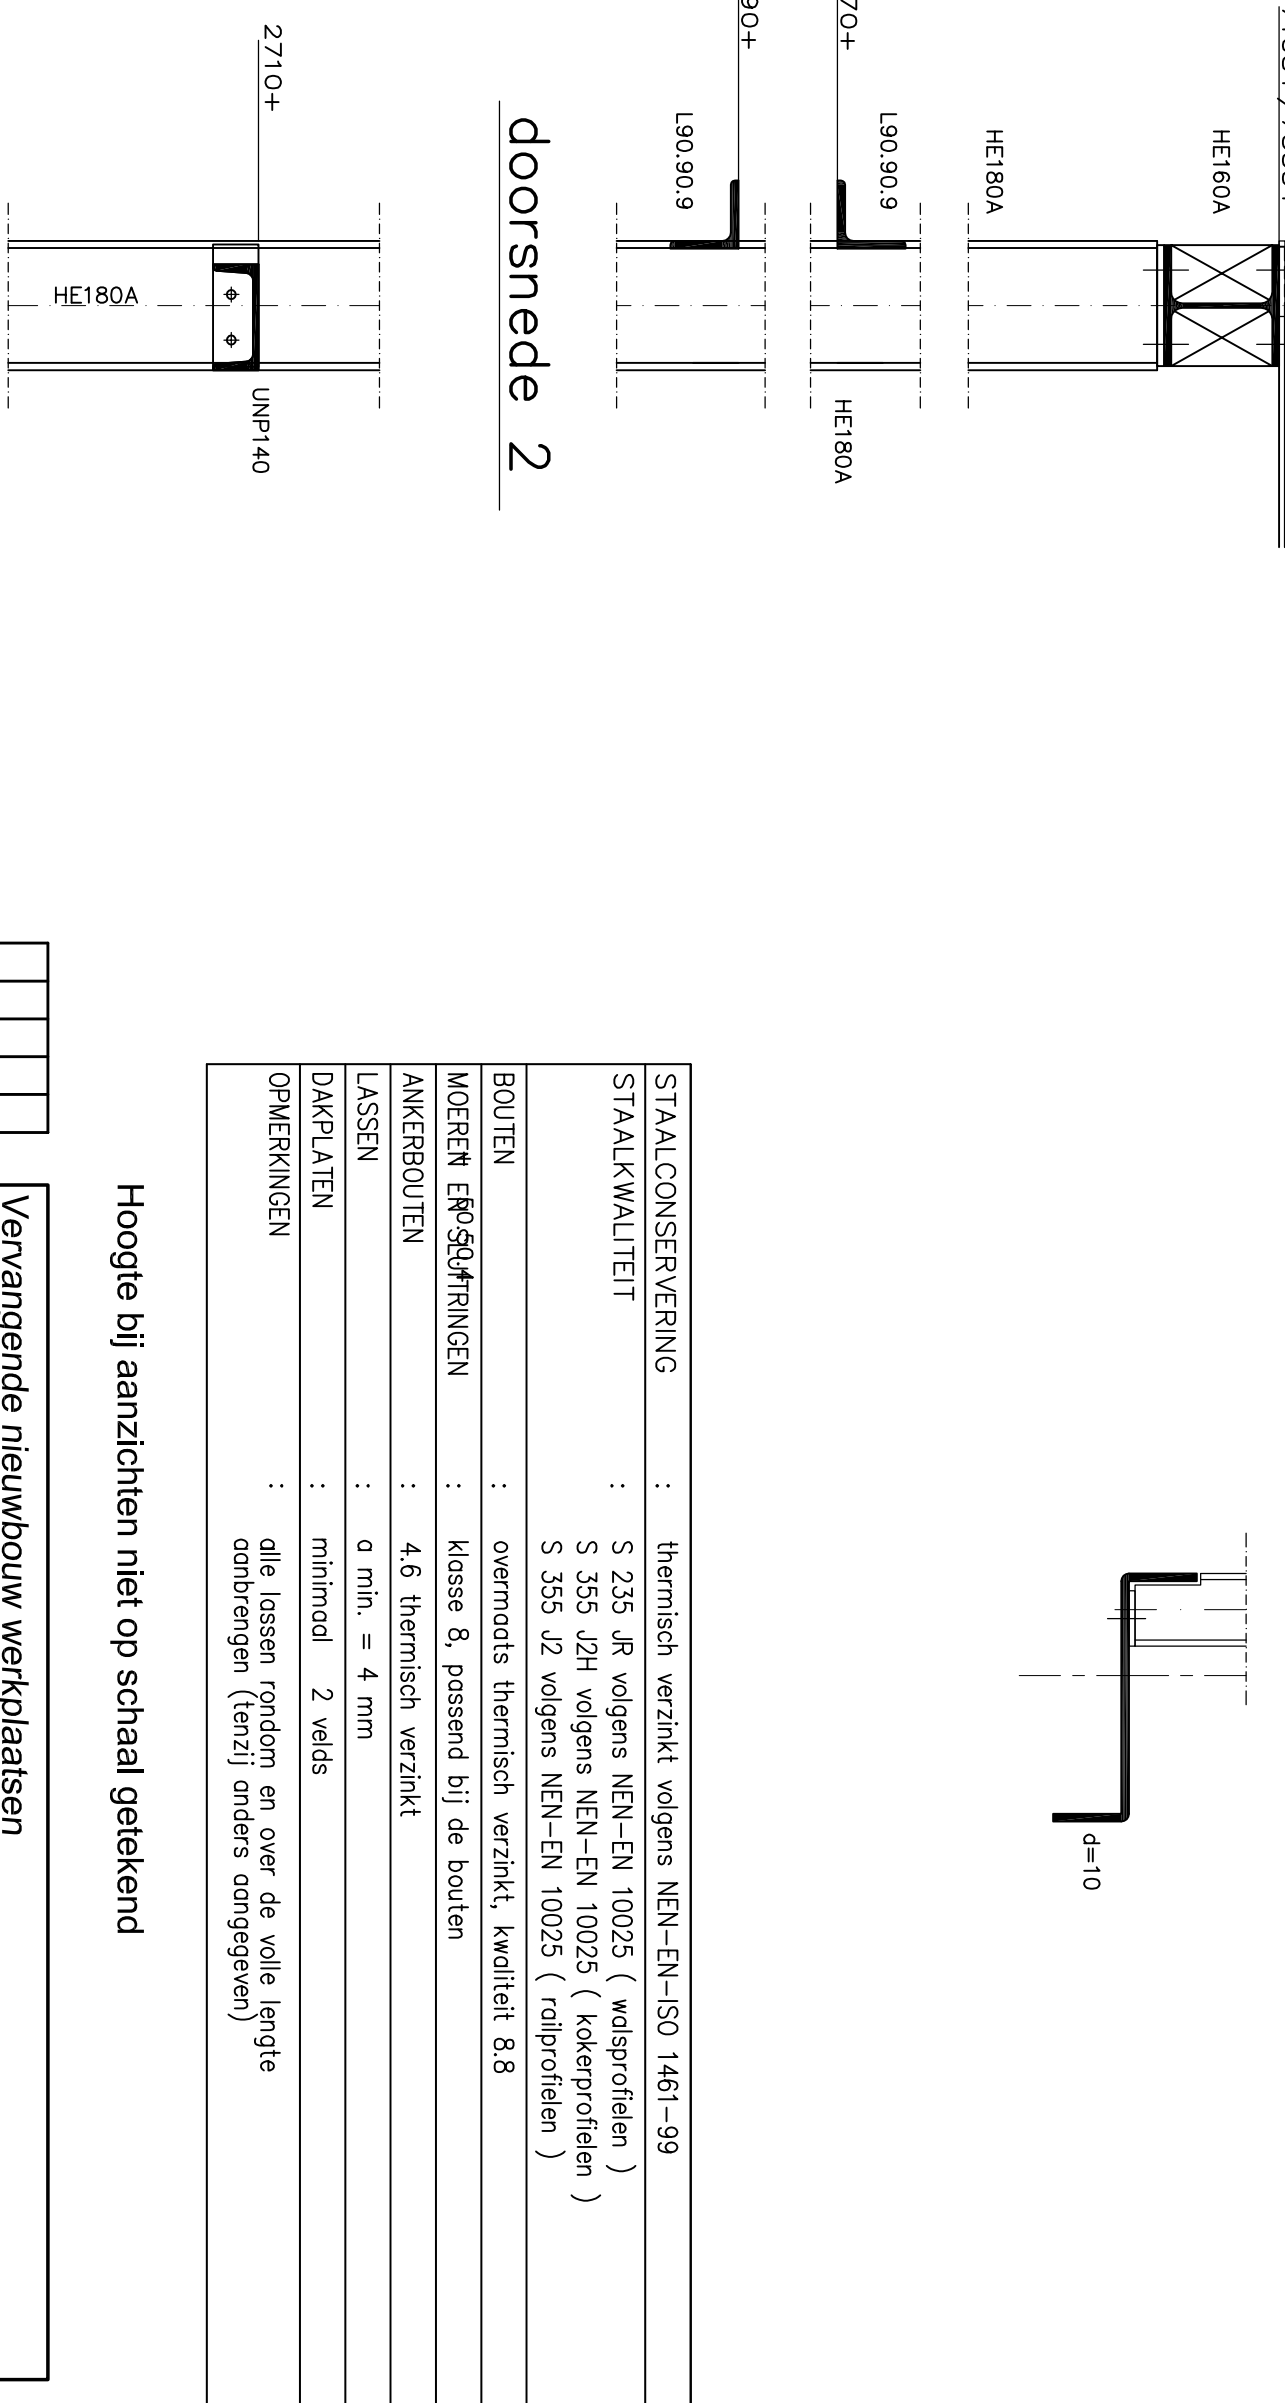doorsnede 5doorsnede 2doorsnede 3doorsnede 4[illegible]