

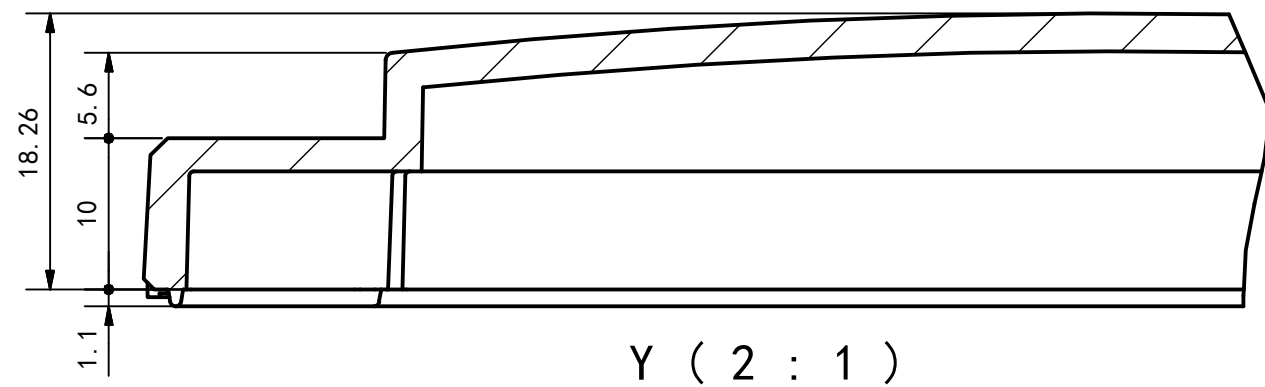
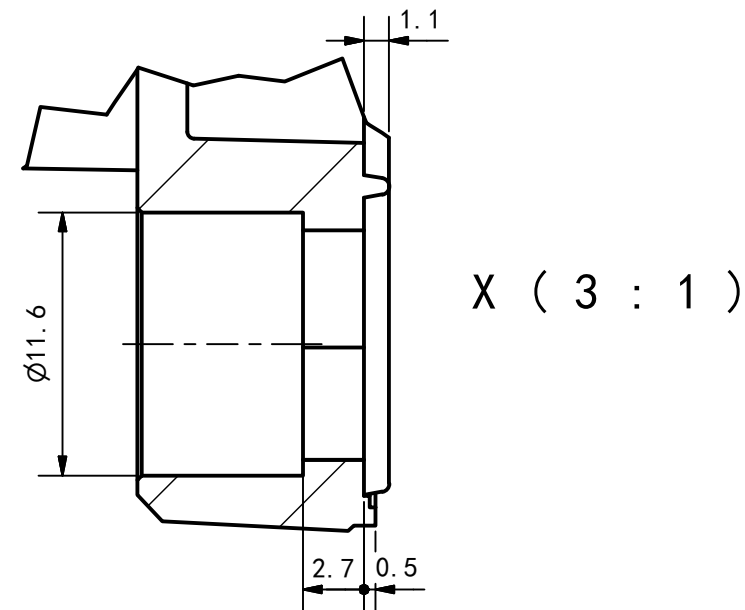
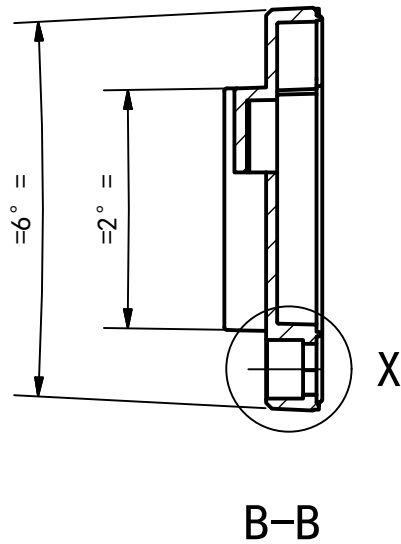


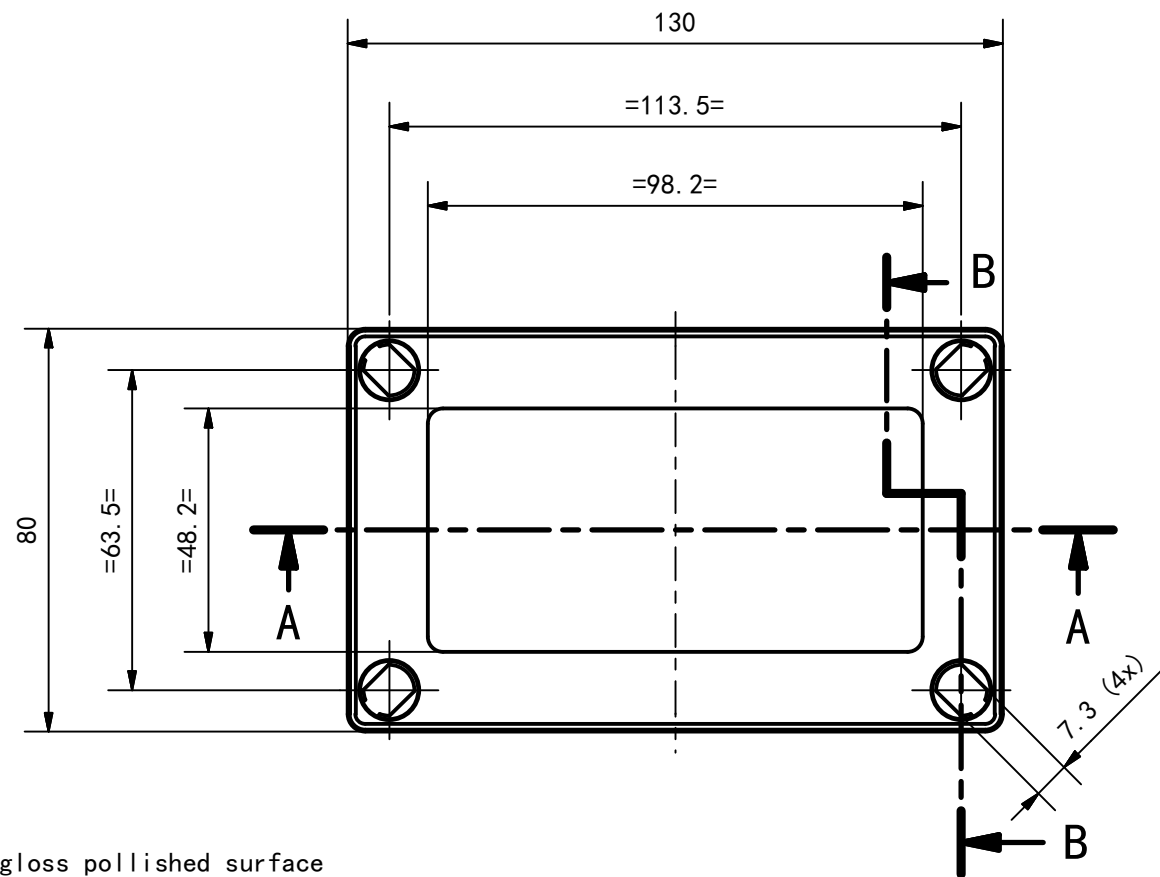

High gloss polished surface

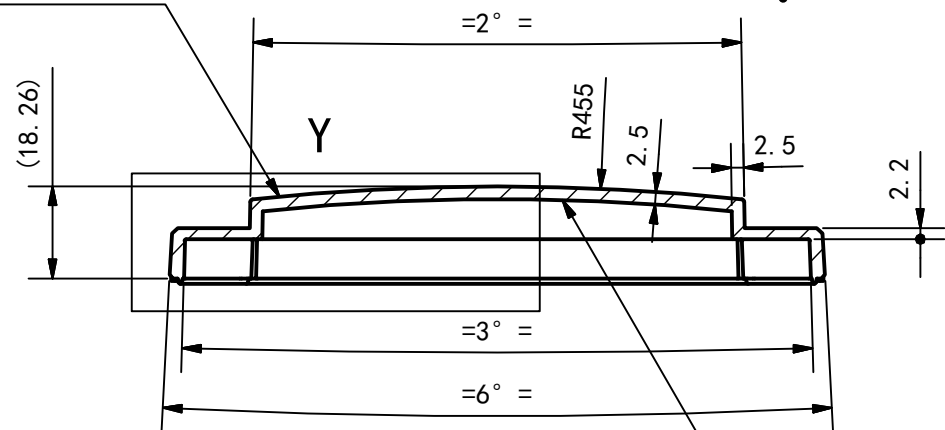




A-A

High gloss polished surface

VDI3400 No. 21

High gloss polished surface

High gloss polished surface

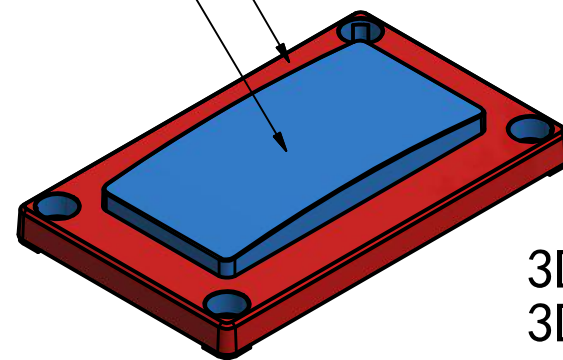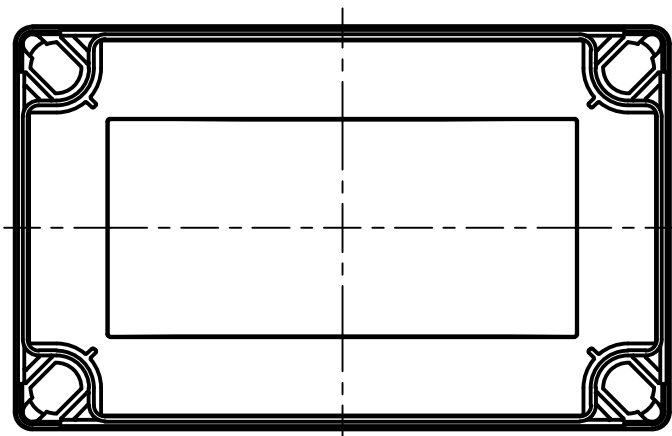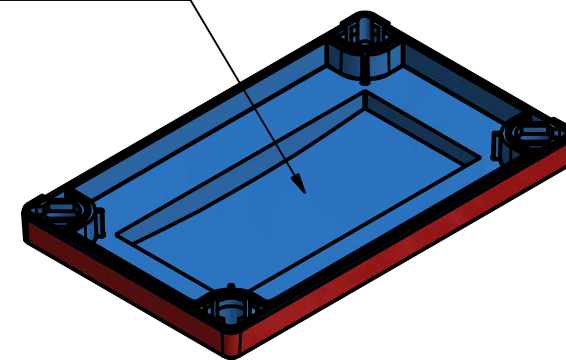3D View
3D 视图

surface 表面

All surfaces acc. to VDI 3400 sample no. 21 所有表面据 VDI3400 样本 21

3D digital data file is final for reference, unless otherwise indicated. 3D数据是最终确定的尺寸, 除非另有说明
3D digital data file 3D 数据文件: 18-1394-00-02_A. ipt

Material 材料: Polycarbonate, Smoke

Weight 重量: N/A

General radius 未注圆角: 0.5 mm


Overall Thickness 总厚度:

Color 颜色: Smoke - Transparent

General draft 般拔模: 1°

Hardness 硬度:

General tolerance 未注公差: DIN 16901 - 120

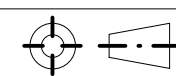General Roughness 未注粗糙度
Ra in μm 粗糙度微米 1.6/
ISO 1302Scale 比例: 1:1.5
Dimension 尺寸单位: mm

Date 日期: 27-2-2018

Drawn 制图: qdp/JT

Title 标题: Fibox - R455

Checked 校对:

Drawing No 图号: 18-1394-00-02

Revision 版本

A

Size 图幅

A3

