


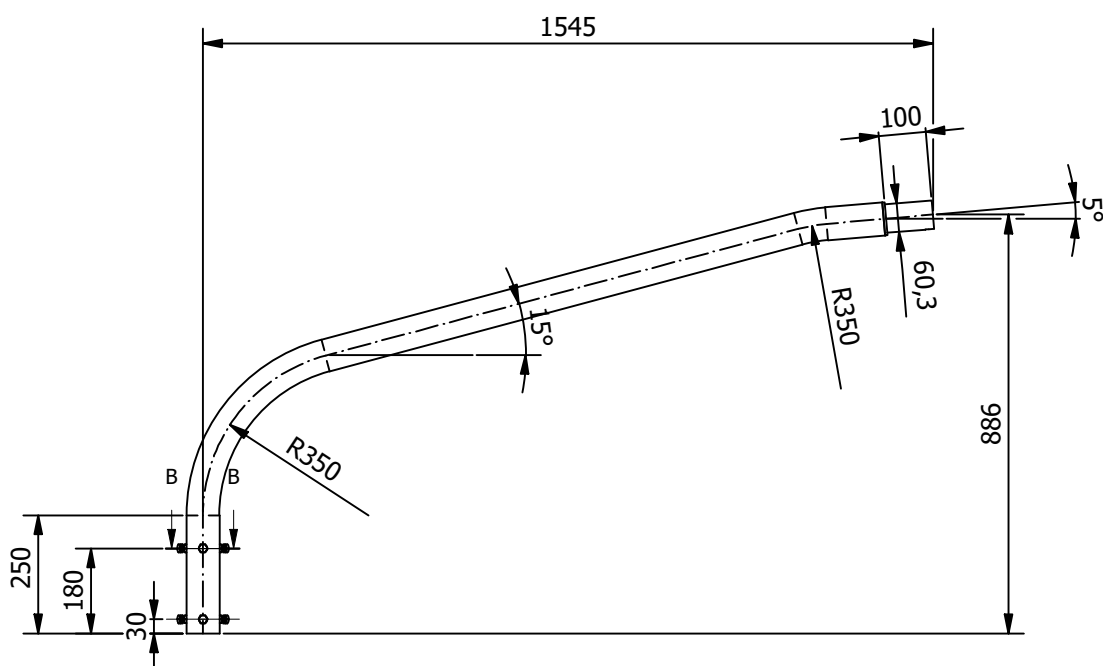

Technical drawing of a circular component with three mounting points. A curved arrow indicates a 120° angle between the mounting points. Labels point to 'LASMOER M10' and 'TAPBOUW M10x20'.

-THERMISCH VERZINKT VLGS. EN ISO 1461.

C				Bijz.:				P.M.F. Machinefabriek Veendam B.V.	
B				Schaal:	1:16	Datum:		Postbus 290	
A				Getek.:	Wieringa	15-5-2020		NL-9640 AG Veendam	
WIJZ.	OMSCHRIJVING	DATUM:	PAR:	Gecon.:				Tel. (+31) 598-613290	
								Fax. (+31) 598-621089	
Deze tekening is eigendom van PMF machine fabriek Veendam B.V. en mag zonder haar toestemming niet worden gebruikt, gekopieerd en/of aan derden ter beschikking worden gesteld. Auteursrechten voorbehouden volgens de wet.		<u>Amerikaanse projectie</u> 		Benaming: ENKELE UITHOUDER-1V-1x1545-15°-5°-TBV K8 EN K10 MAST			Artikel NR: 5114-17-V0		
						Tekening NR: 5114V		Wijz	