

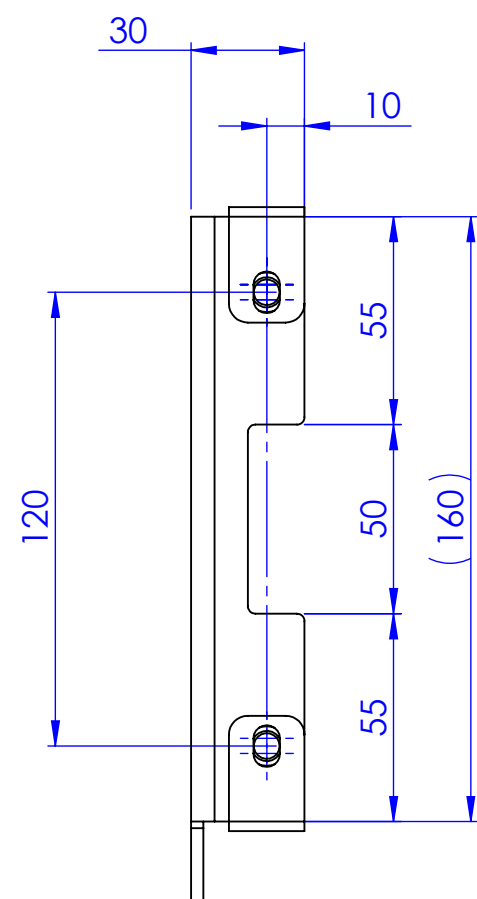
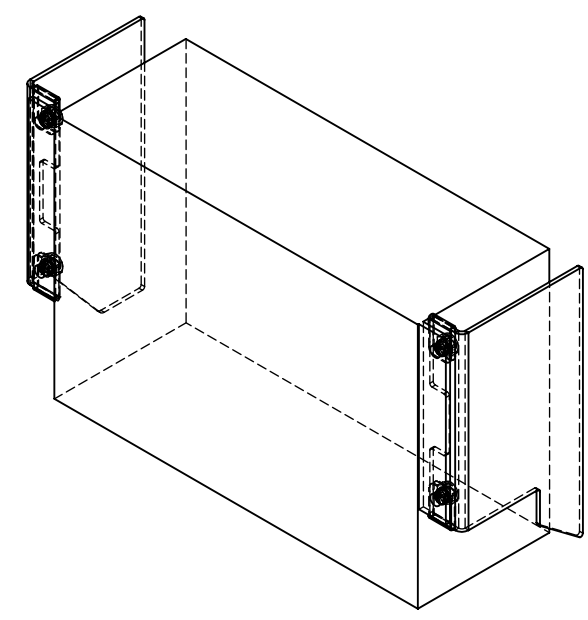


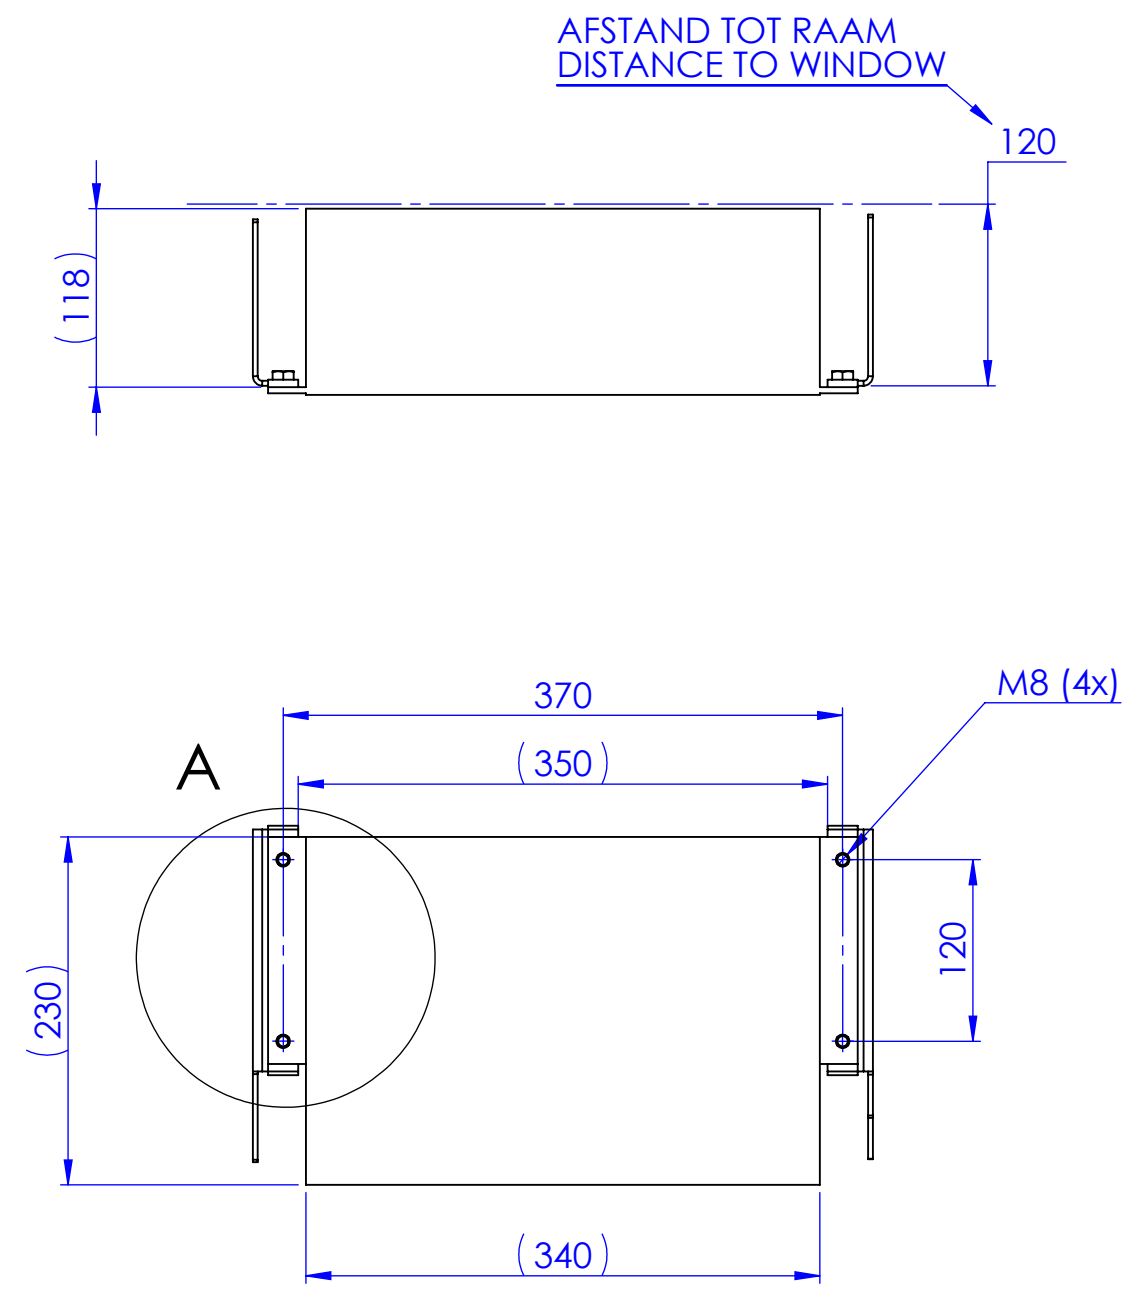

DETAIL A
SCALE 1 : 2

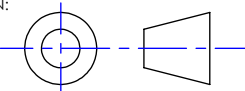

NORMS/SYMBOLS ACCORDING TO NEN-ISO UNLESS OTHERWISE SPECIFIED GEOMETRICAL PRODUCT SPECIFICATIONS: ISO 1101 GENERAL TOLERANCES: ISO 2768 mK WELDING TOLERANCES: ISO 13920 BF ROUGHNESS: Ra= 3.2 µm REMOVE SHARP EDGES			UNITS: mm		DO NOT SCALE DRAWING	
			STATUS: Work in Progress		COPYRIGHT This print and the information shown thereon is the property of Amstel Engineering. It may not be delivered to others nor reproduced for general circulation without written consent of Amstel Engineering.	
			NAME	DATE	Lijnnummer zijdisplay [aand. 7]	
			ENGINEER	TKL 25-11-2020		
			DRAWN	TKL 25-11-2020		
			CHECKED	KPR 25-11-2020		
			MATERIAL:		DWG NO.	
			FINISH:		GVB-0143-0019-10-004	
WEIGHT: 9.83 kg			SCALE: 1:5		SHEET 1 OF 1	0 A3
					REVISION	SHEET SIZE