



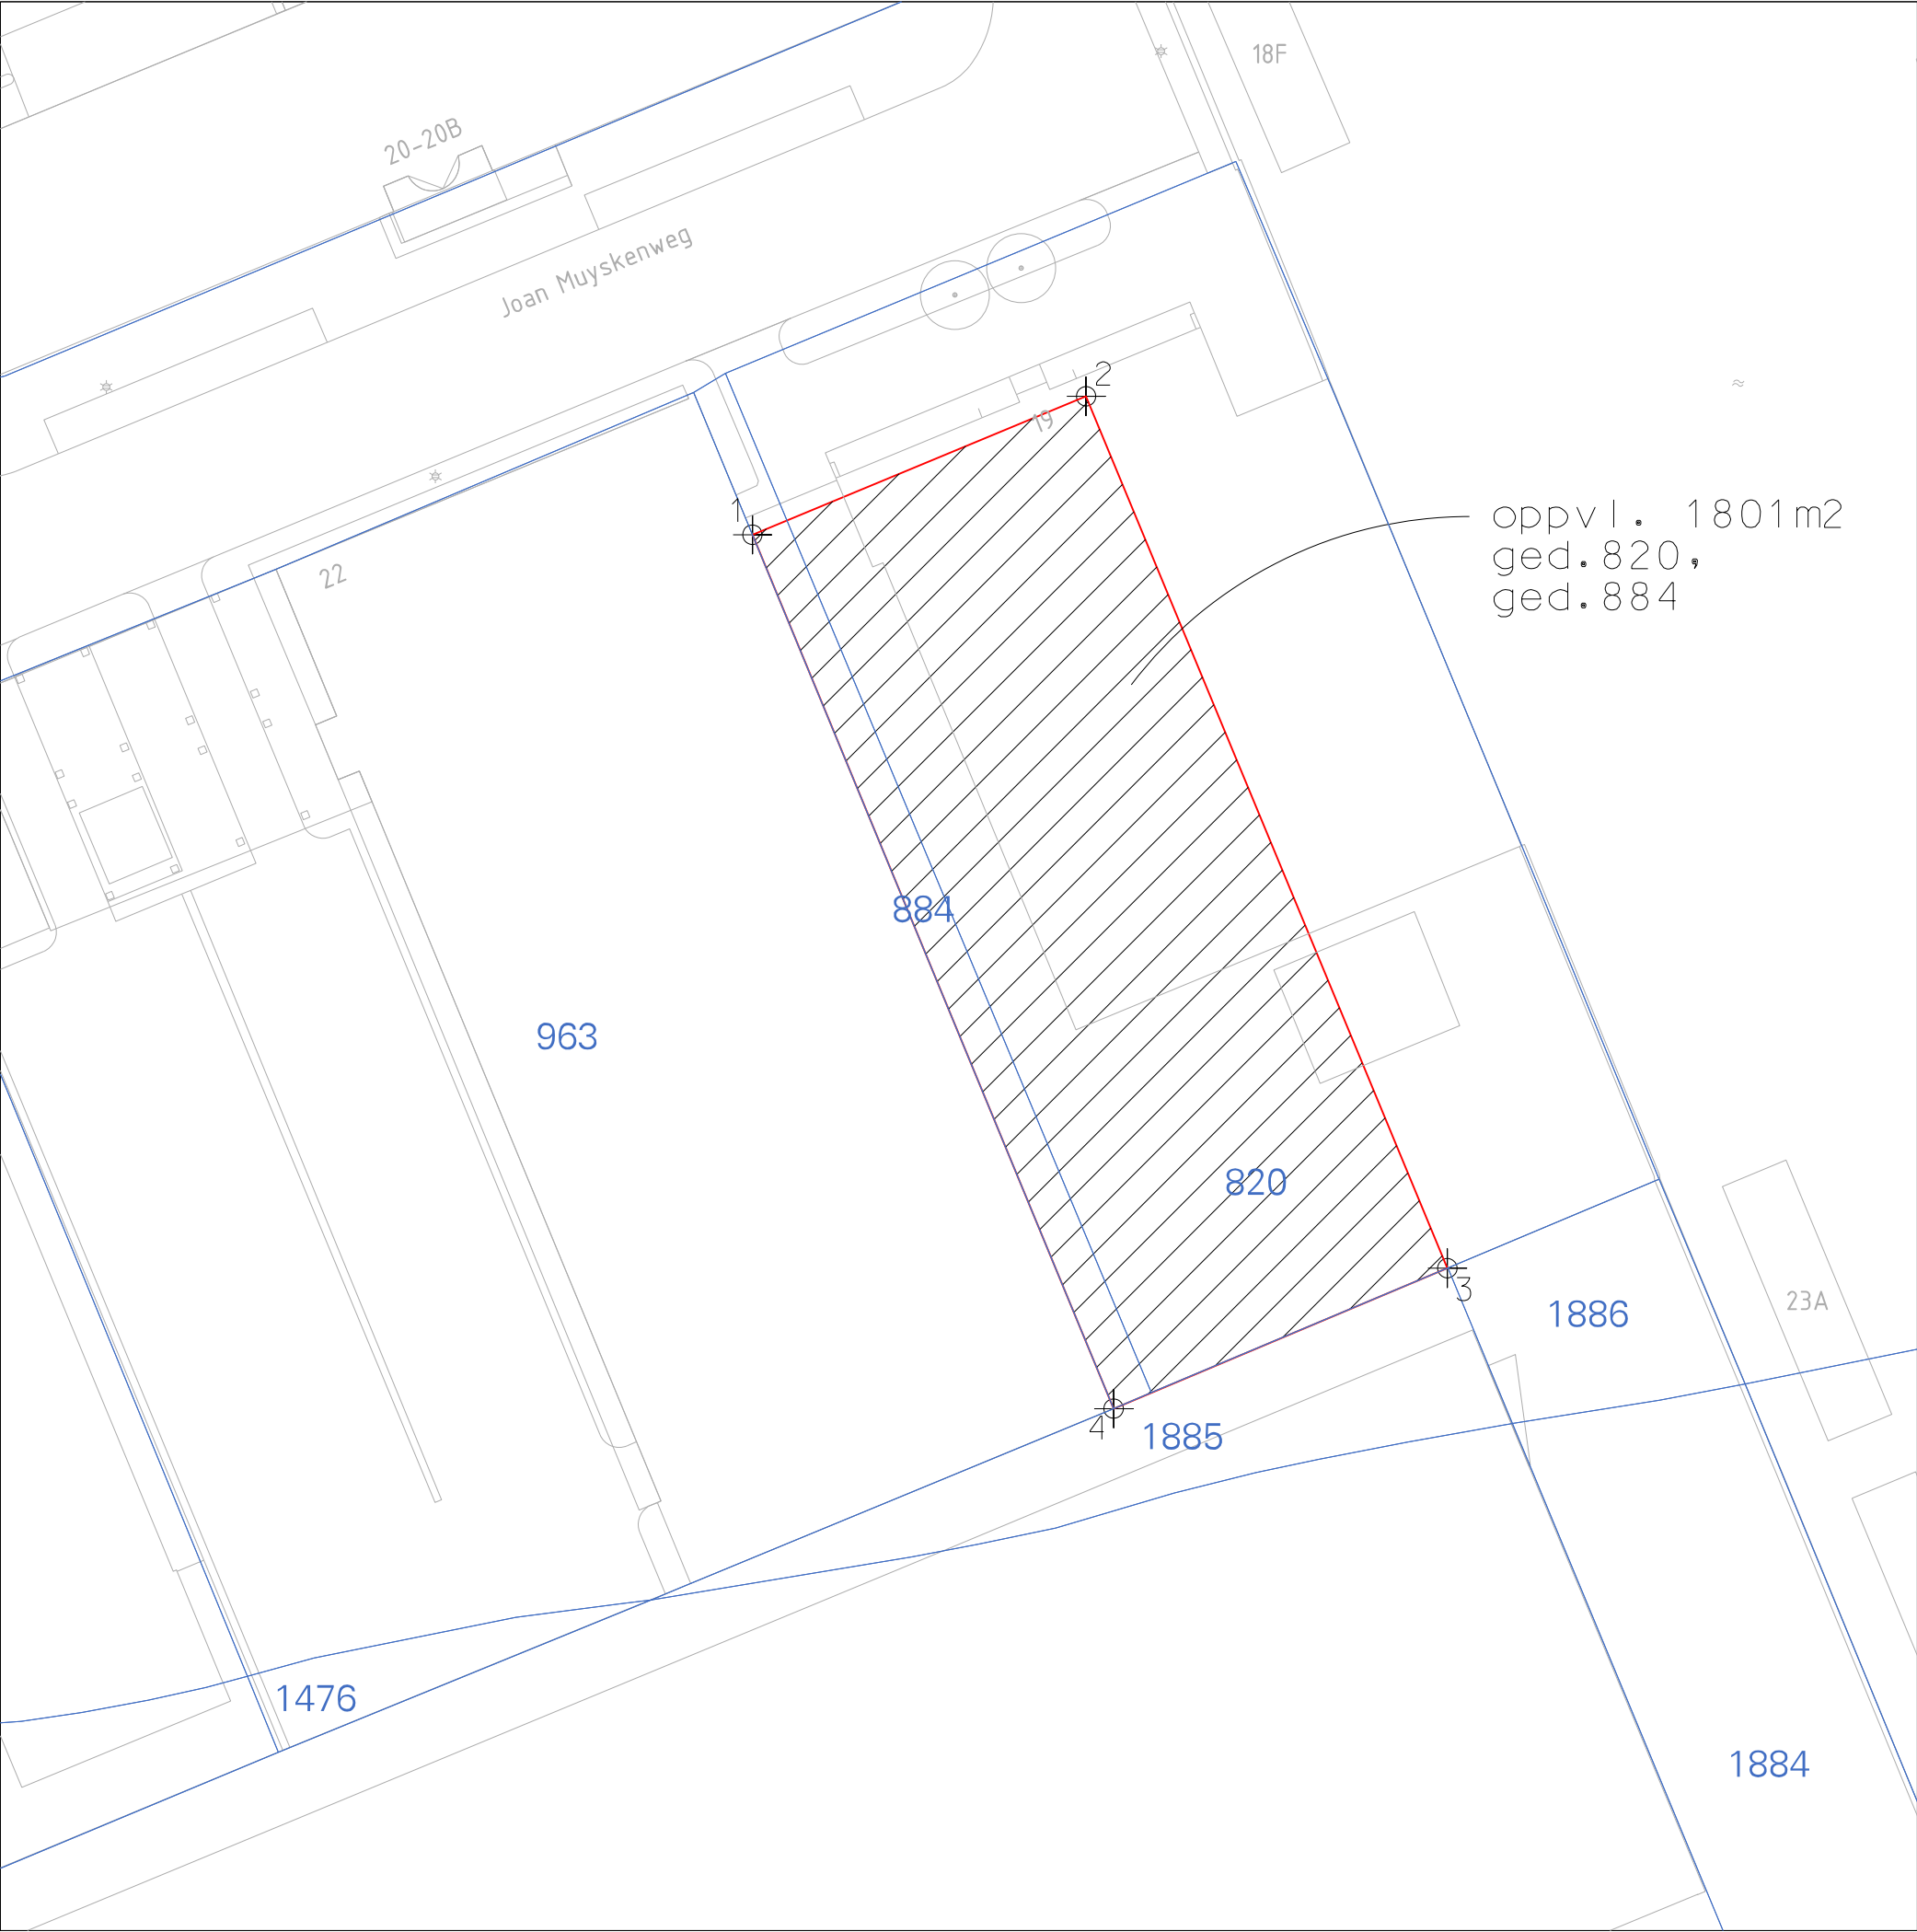


KAD. GEM. AMSTERDAM
SECTIE AG

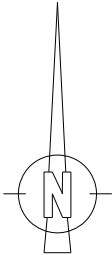

1	X=122830.2945,Y=482884.4464
2	X=122854.5235,Y=482894.4909
3	X=122880.7568,Y=482831.2118
4	X=122856.5200,Y=482821.0200



Gemeente Amsterdam
RVE Grond en Ontwikkeling
Afdeling Erfpacht/Gronduitgifte
VAN DEZE KAART
KAN NIET GEMETEN WORDEN

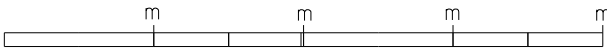

Joan Muyskenweg 19

d.d.24-11-2020	schaal 1: 500	tek.nr. T2000321
get. E. Klein	dos.E 15983/1	