
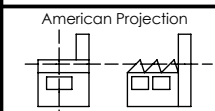


Material :
 Mass : grams
 Thickness :
 Finish :

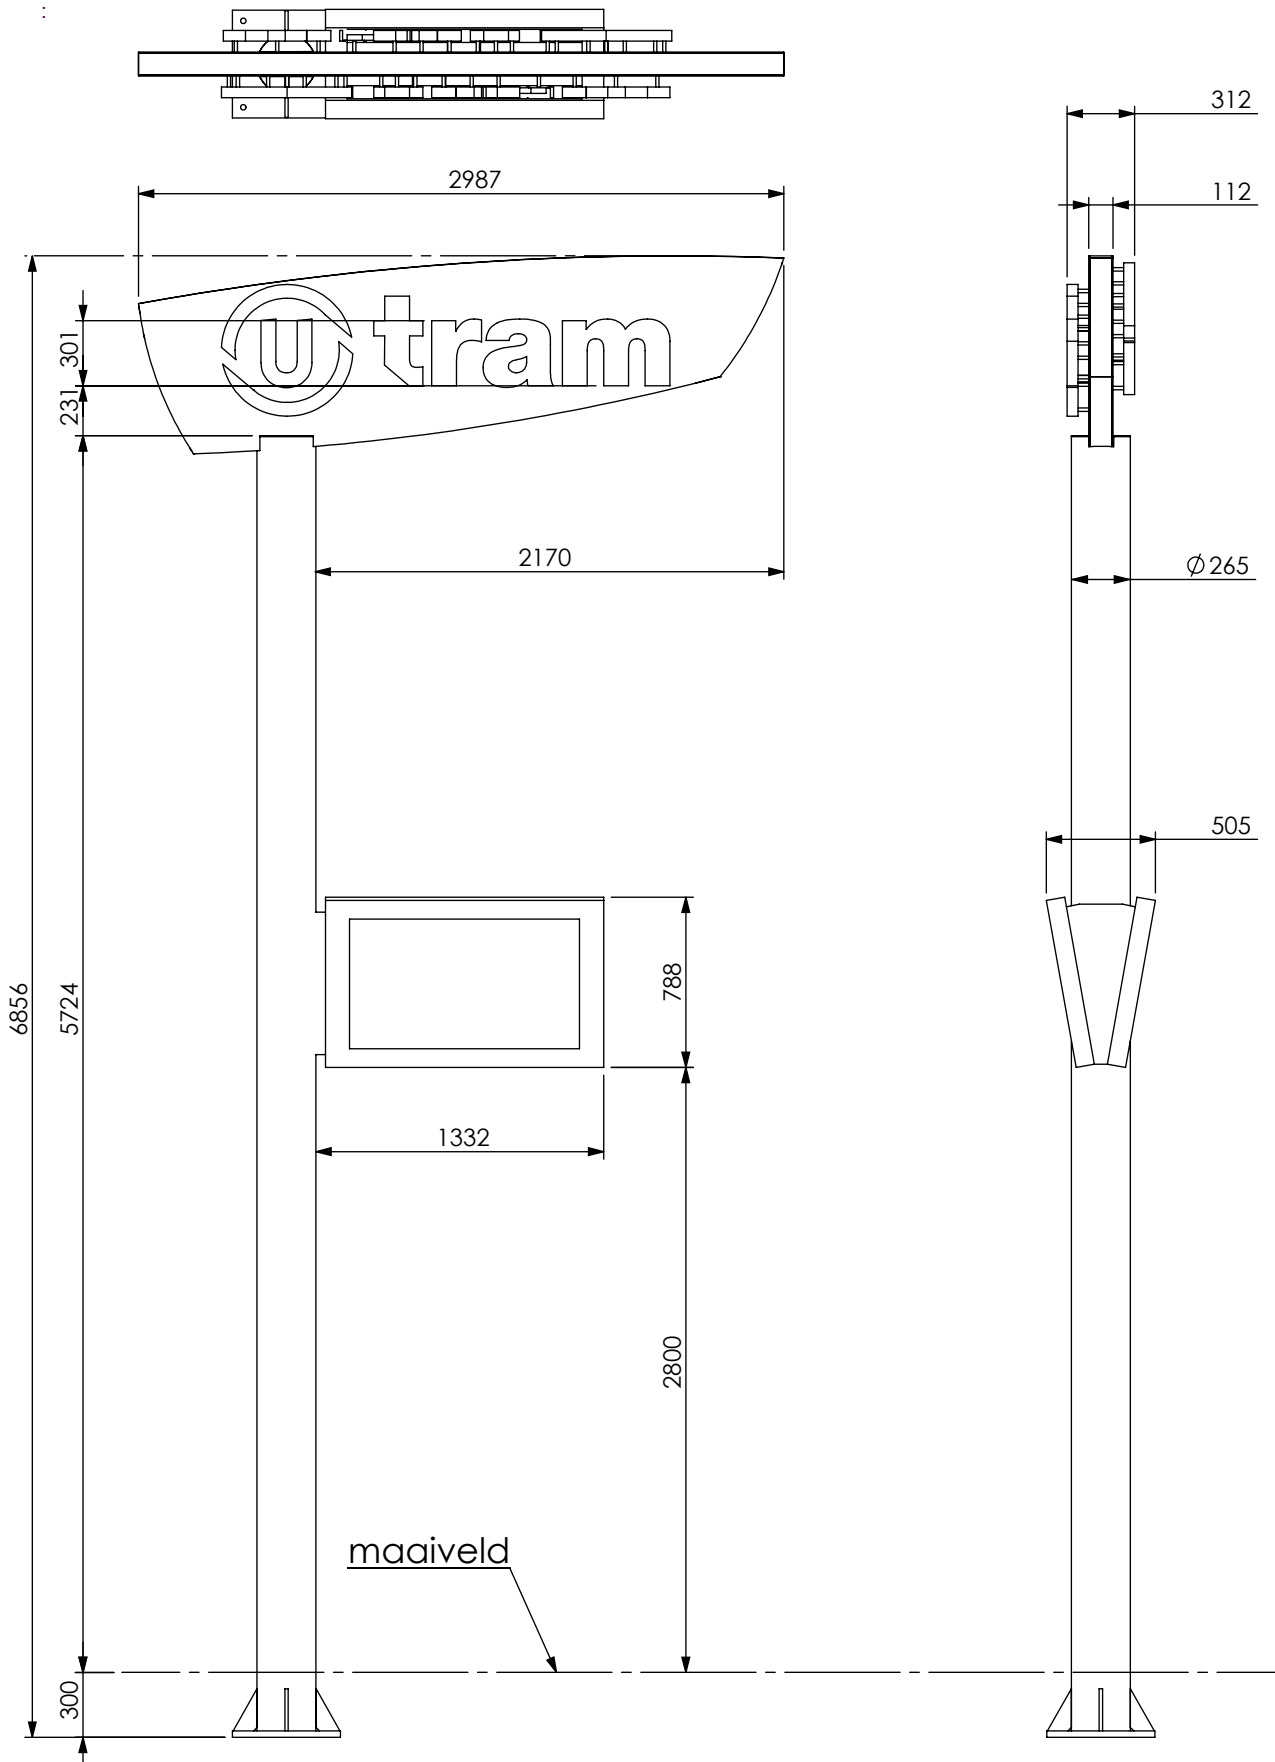

Scale : 1:35

Units : mm

Date : 17 april 2013

Drawn: Mandy van Waas

Project: Regio Utrecht Landmark

Filename: RU-LM-Landmark Utrecht

Remarks :

Sheet number :

1 of 18



FABRIQUE
 Public Design

Tel +31 15 2127758
 info@fabrique3d.nl

Drawing Name :
RU-LM-Landmark Utrecht

Part-Assem number :

Material :
Mass : grams
Thickness :
Finish :

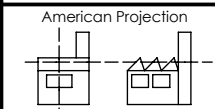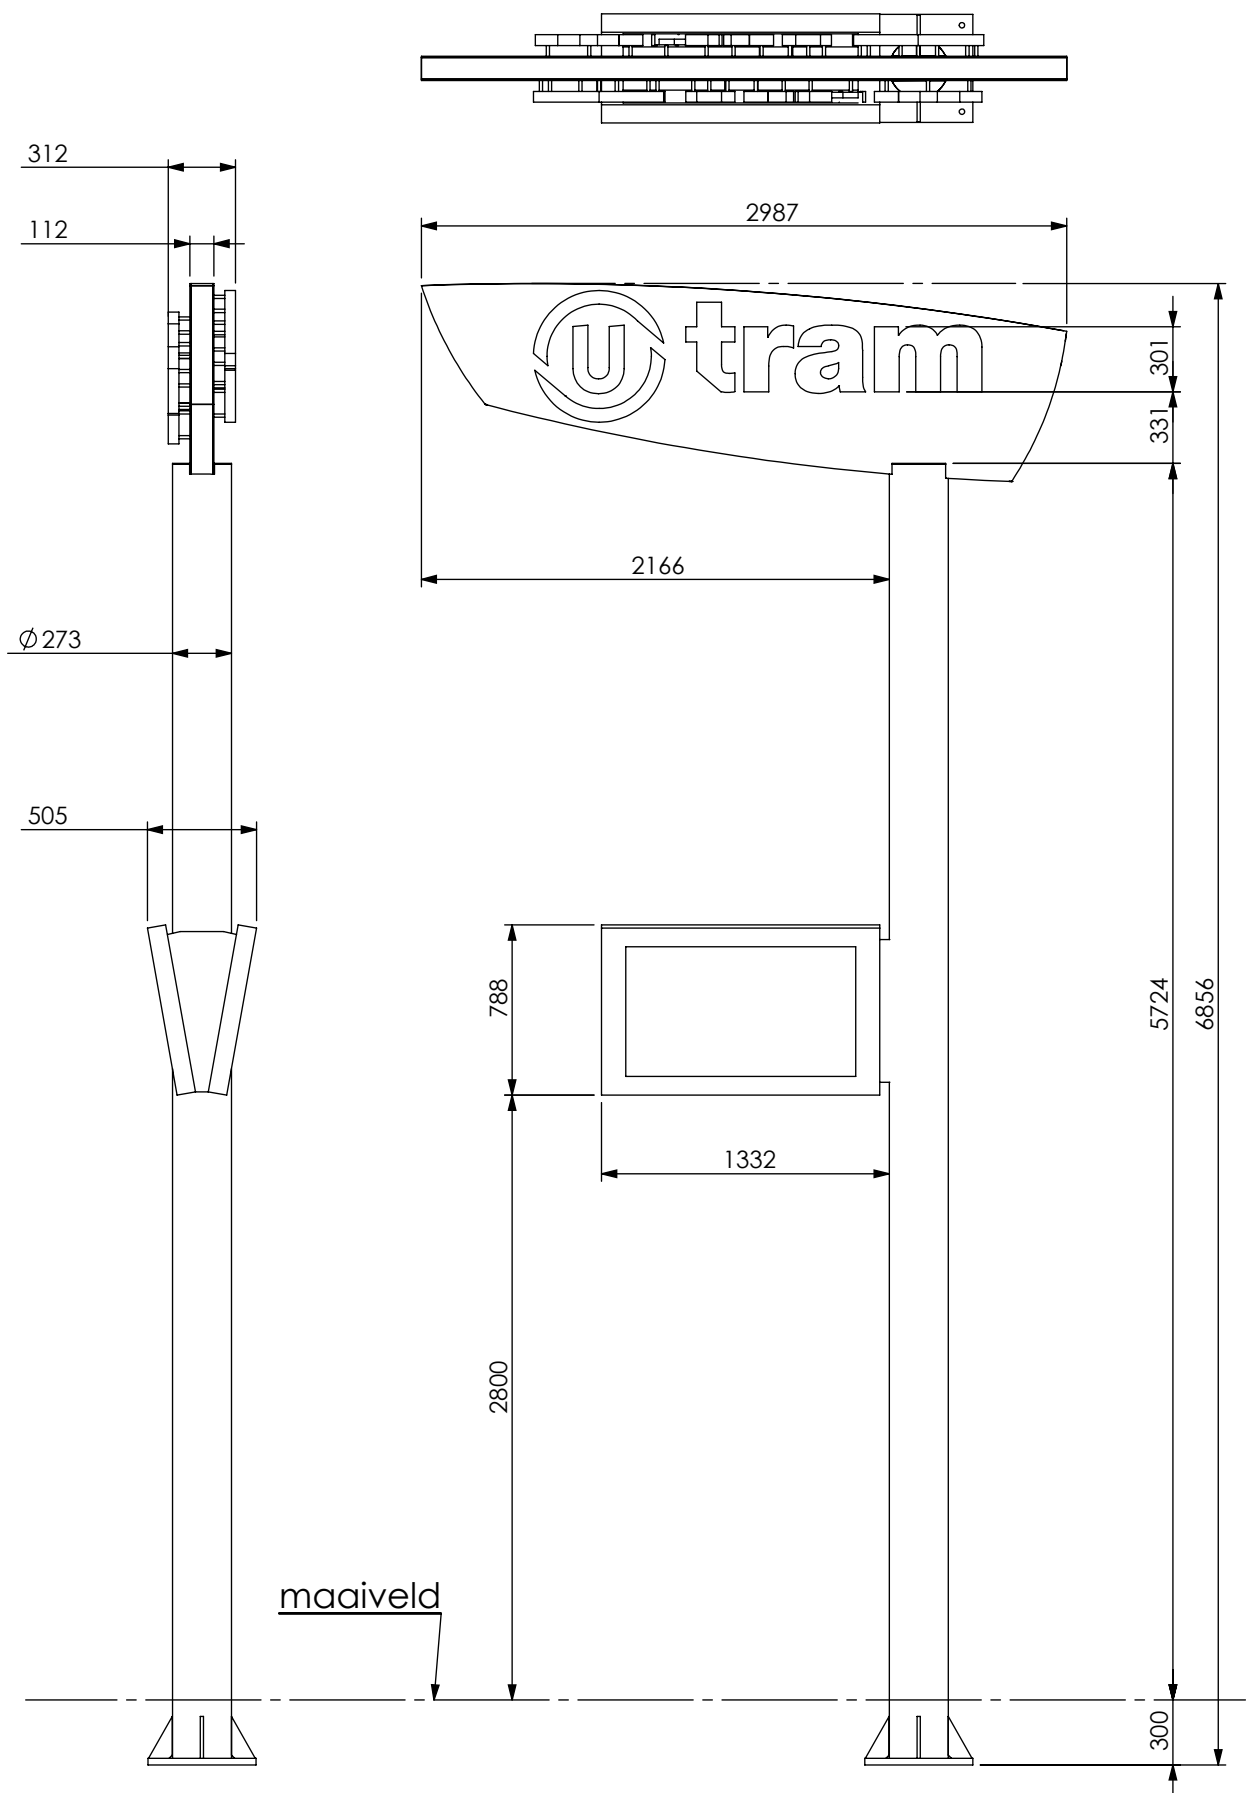

Scale : 1:35

Units : mm

Date : 17 april 2013

Drawn: Mandy van Waas

Project: Regio Utrecht Landmark

Filename: RU-LM-Landmark Utrecht

Remarks :

Sheet number :

2 of 18


FABRIQUE
Public Design

Tel +31 15 2127758
info@fabrique3d.nl


Drawing Name :
RU-LM-Landmark Utrecht

Part-Assem number :

Material :
Mass : grams
Thickness :
Finish :

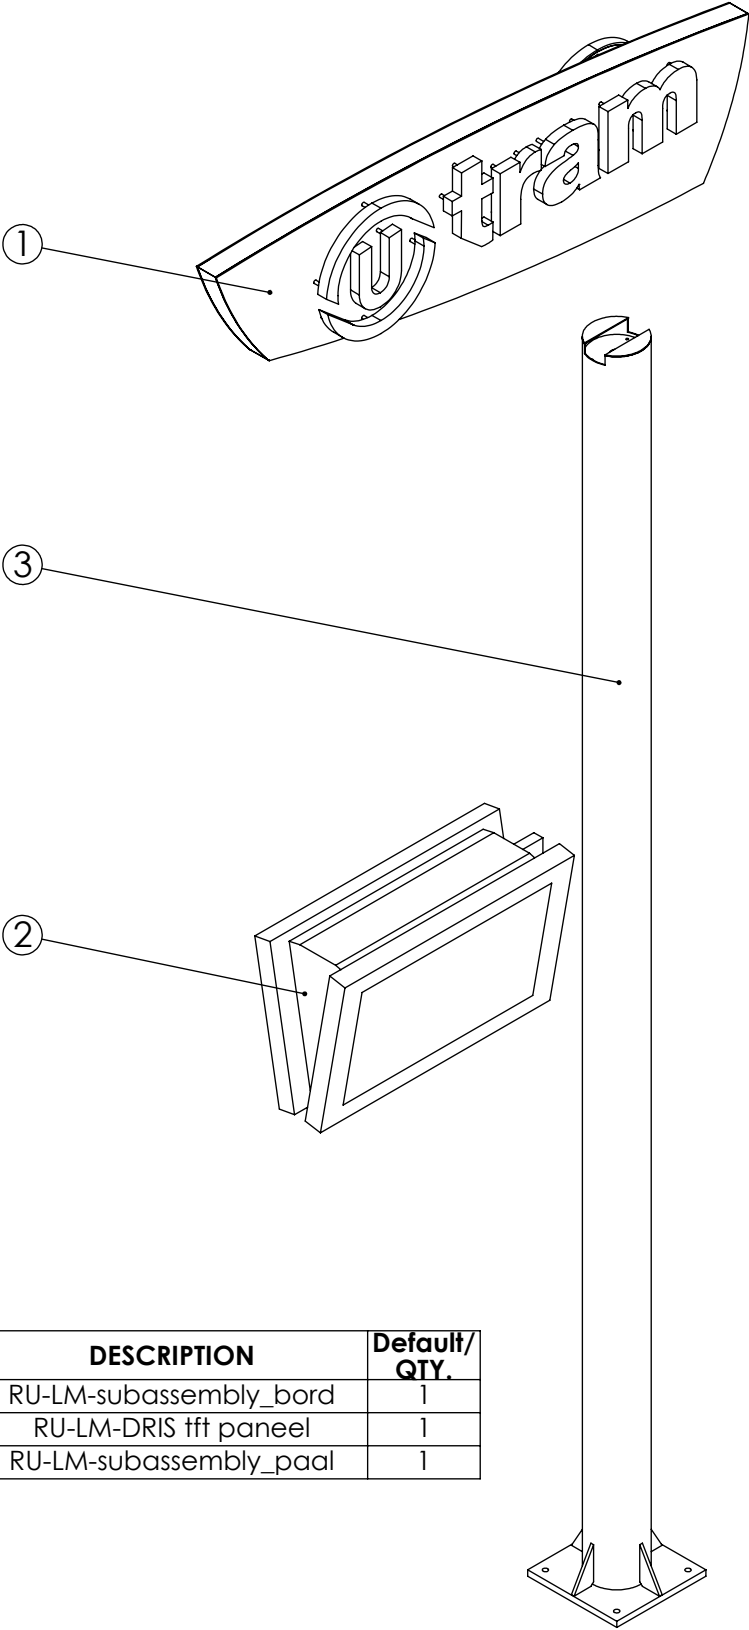

ITEM NO.	DESCRIPTION	Default/ QTY.
1	RU-LM-subassembly_bord	1
2	RU-LM-DRIS tft paneel	1
3	RU-LM-subassembly_paal	1

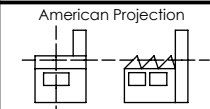

Scale : 1:30
Units : mm
Date : 17 april 2013

Drawn: Mandy van Waas
Project: Regio Utrecht Landmark
Filename: RU-LM-Landmark Utrecht

Remarks :

Sheet number :

3 of 18


FABRIQUE
Public Design
Tel +31 15 2127758
info@fabrique3d.nl

Drawing Name :
RU-LM-Landmark Utrecht


Part-Assem number :

Material :
Mass : 215841.40 grams
Thickness :
Finish :

Samenstelling na lassen
thermisch verzinken en
coaten in Warmgrijs
AKZO FLN 9730

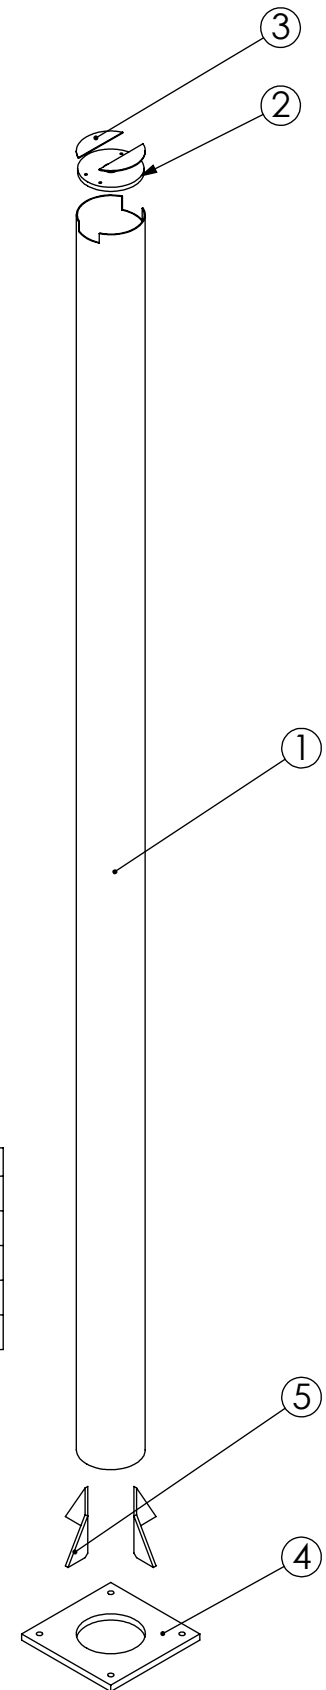

ITEM NO.	DESCRIPTION	QTY.
1	RU-LM-paal	1
2	RU-LM-Montageplaat	1
3	RU-LM-Afdekplaat	2
4	RU-LM-voetplaat	1
5	RU-LM-Schoor	4

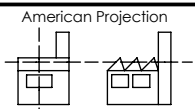

Scale : 1:30

Units : mm

Date : 17 april 2013

Drawn: Mandy van Waas

Project: Regio Utrecht Landmark

Filename: RU-LM-Landmark Utrecht

Remarks :

Sheet number :

4 of 18

FABRIQUE
Public Design


Tel +31 15 2127758
info@fabrique3d.nl

Drawing Name :
RU-LM-subassembly_paal


Part-Assem number :

Material :
Mass : grams
Thickness :
Finish :

Kleuren:
Frame: Warmgrijs AKZO FLN 9730
Vlag: Ambassador Geel AKZO FLN 1686
Reliefletters: Zwart

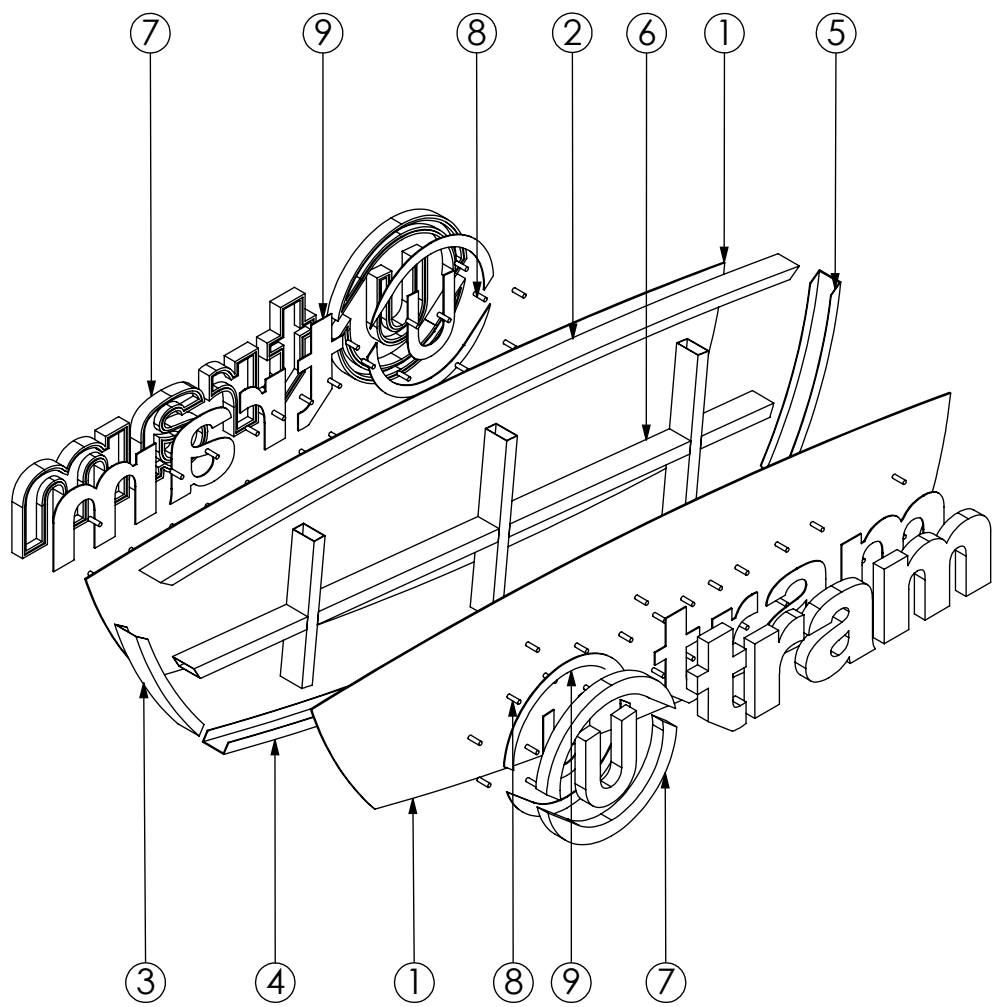

ITEM NO.	DESCRIPTION	QTY.
1	RU-LM-Vlag	2
2	RU-LM-Vlag-Frame-top	1
3	RU-LM-Vlag-Frame-left	1
4	RU-LM-Vlag-Frame-bottom	1
5	RU-LM-Vlag-Frame-right	1
6	RU-LM-Middenframe	1
7	RU-LM-Reliefletters indirect	2
8	RU-LM-Reliefletters indirect	2
9	RU-LM-Reliefletters indirect	2

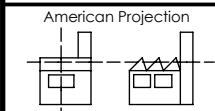

Scale : 1:25

Units : mm

Date : 17 april 2013

Drawn: Mandy van Waas

Project: Regio Utrecht Landmark

Filename: RU-LM-Landmark Utrecht

Remarks :

Sheet number :

5 of 18


FABRIQUE
Public Design

Tel +31 15 2127758
info@fabrique3d.nl


Drawing Name :
RU-LM-subassembly_bord

Part-Assem number :




Material : Plain Carbon Steel
Mass : 157787.51 grams
Thickness : 273 mm x 4 mm
Finish : galvaniseren en poedercoaten Warmgrijs AKZO FLN 9730 na het lassen

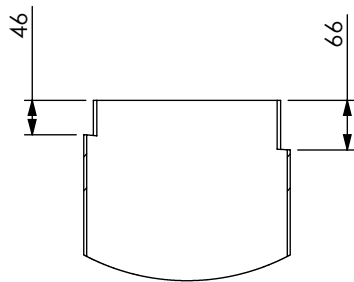

DETAIL B
SCALE 1 : 10

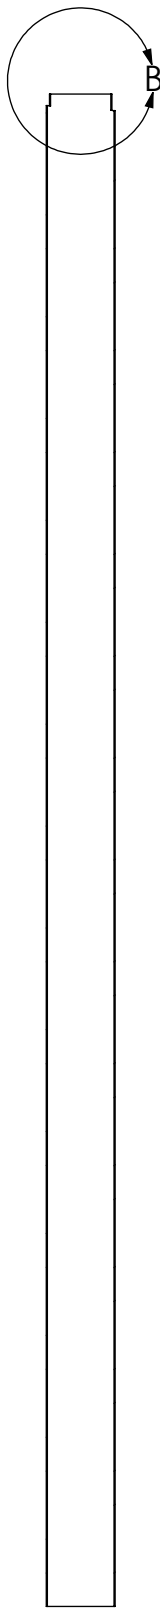

SECTION A-A

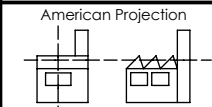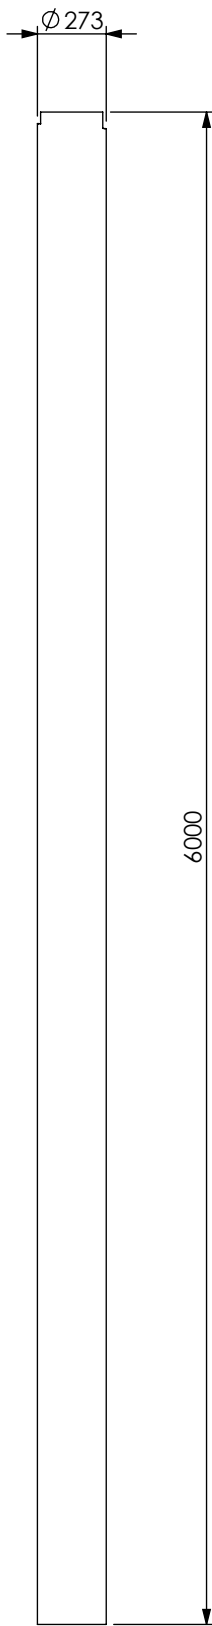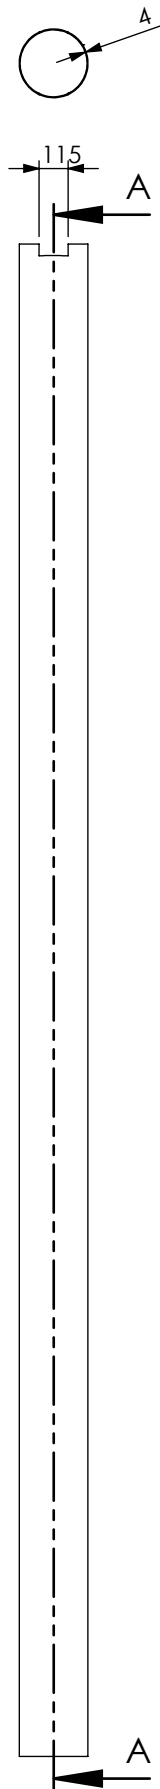

Scale : 1:30
Units : mm
Date : 17 april 2013

Drawn: Mandy van Waas
Project: Regio Utrecht Landmark
Filename: RU-LM-Landmark Utrecht

Remarks :




Sheet number :
6 of 18

FABRIQUE Tel +31 15 2127758
Public Design info@fabrique3d.nl

Drawing Name :
RU-LM-paal

Part-Assem number :

Material : Plain Carbon Steel
Mass : 44242.84 grams
Thickness : 30 mm
Finish :

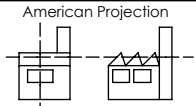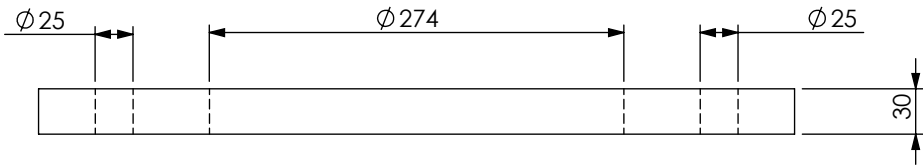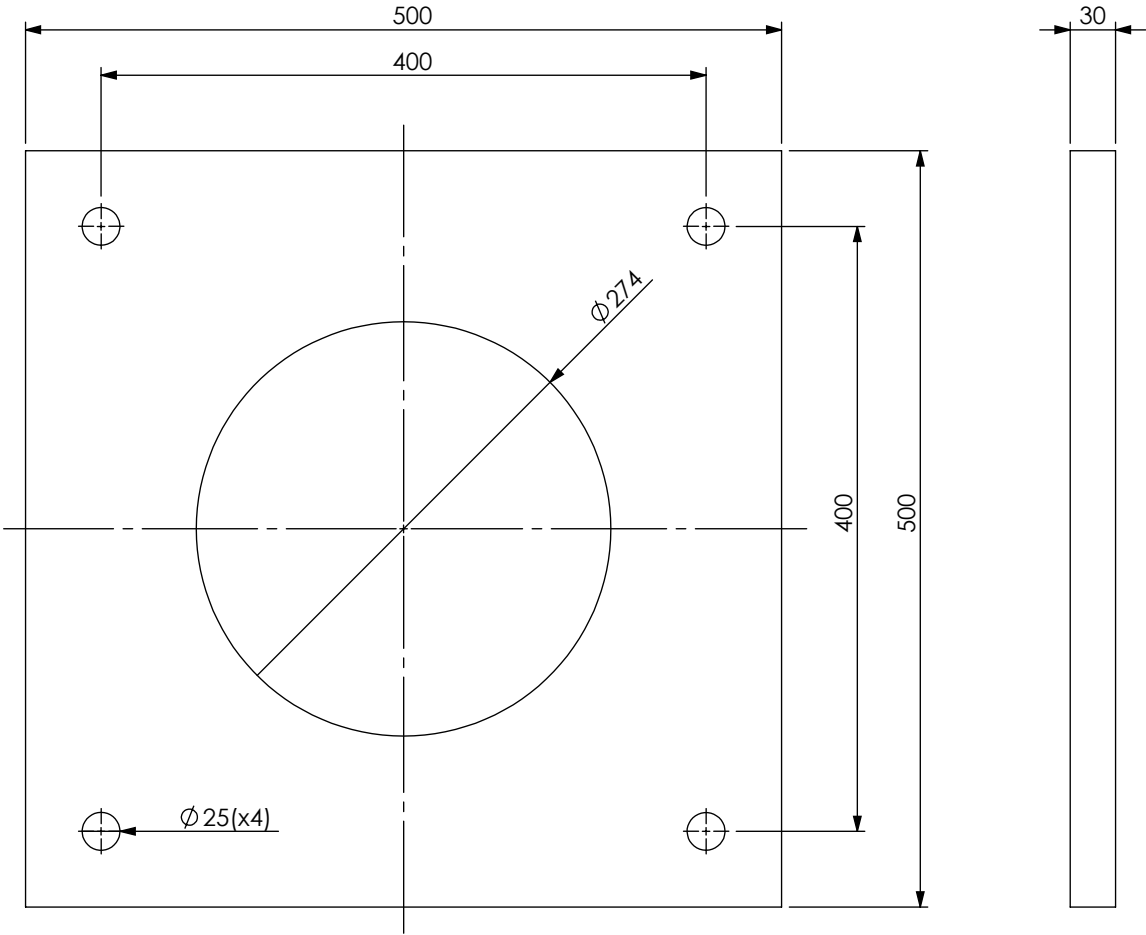

Scale : 1:5

Units : mm

Date : 17 april 2013

Drawn: Mandy van Waas

Project: Regio Utrecht Landmark

Filename: RU-LM-Landmark Utrecht

Remarks :

Sheet number :

7 of 18




FABRIQUE
Public Design

Tel +31 15 2127758
info@fabrique3d.nl

Drawing Name :
RU-LM-voetplaat

Part-Assem number :




Material : Plain Carbon Steel
Mass : 1237.96 grams
Thickness : 15 mm
Finish :

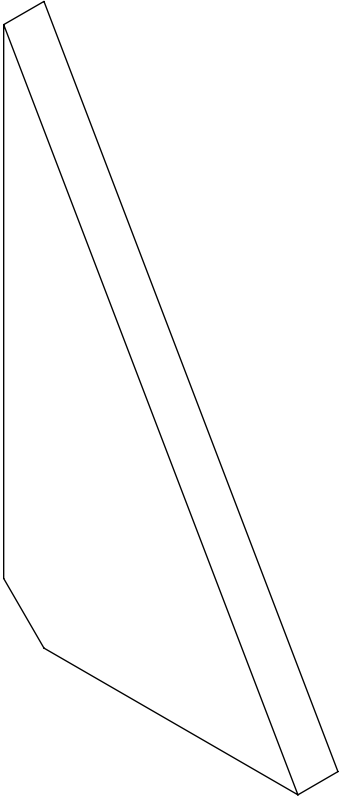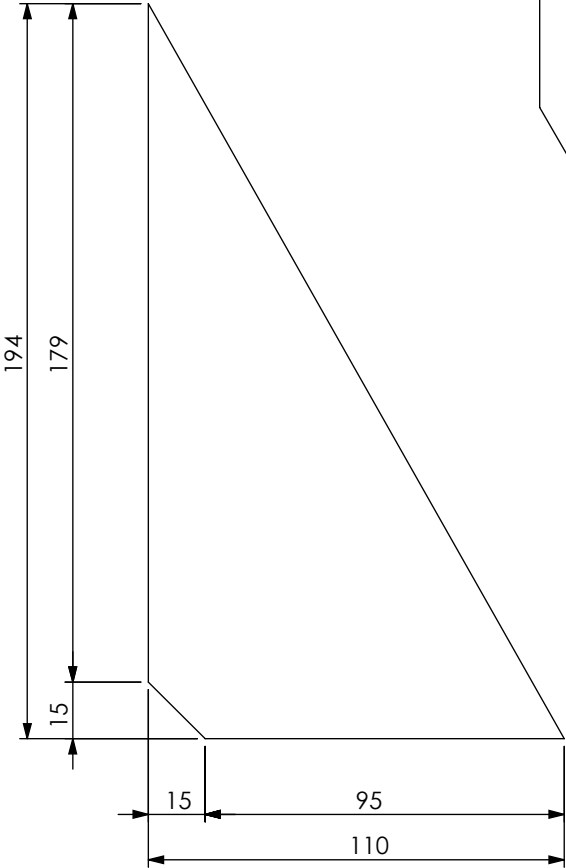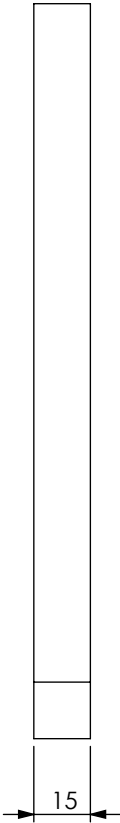


	Scale : 1:2	Drawn: Mandy van Waas	Remarks :	Sheet number : 8 of 18
	Units : mm	Project: Regio Utrecht Landmark		
	Date : 17 april 2013	Filename: RU-LM-Landmark Utrecht		
 FABRIQUE Public Design	Tel +31 15 2127758 info@fabrique3d.nl	Drawing Name : RU-LM-Schoor		Part-Assem number :

Tel +31 15 2127758
info@fabrique3d.nl





Material : Plain Carbon Steel
Mass : 7982.66 grams
Thickness : 20 mm
Finish :

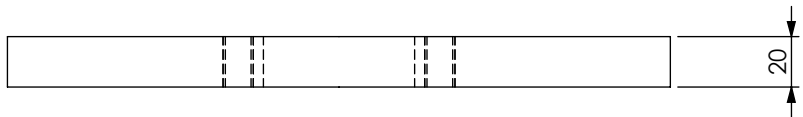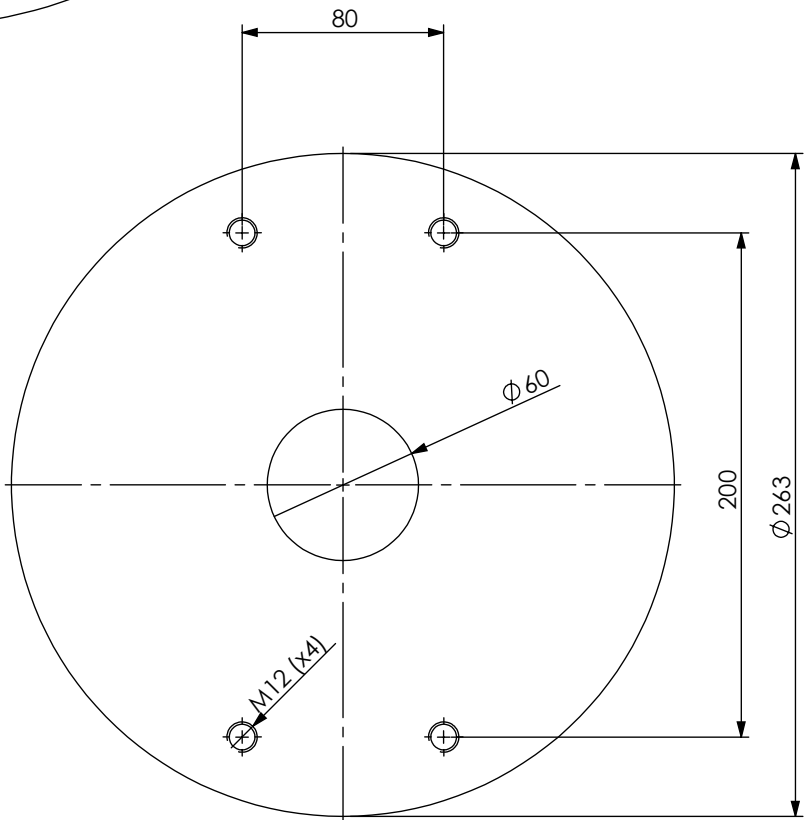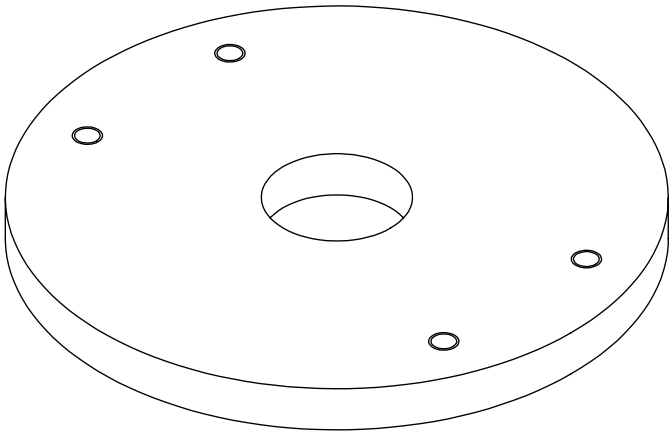


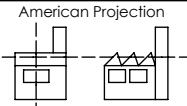	Scale : 1:3	Drawn: Mandy van Waas	Remarks :	Sheet number : 9 of 18
	Units : mm	Project: Regio Utrecht Landmark		
	Date : 17 april 2013	Filename: RU-LM-Landmark Utrecht		
 Public Design	Tel +31 15 2127758 info@fabrique3d.nl	Drawing Name : RU-LM-Montageplaat		Part-Assem number :



Tel +31 15 2127758
info@fabrique3d.nl

Material : Plain Carbon Steel
Mass : 438.28 grams
Thickness : 4 mm
Finish :

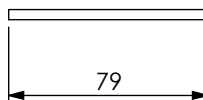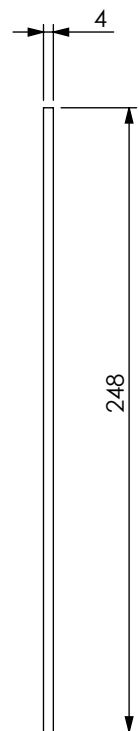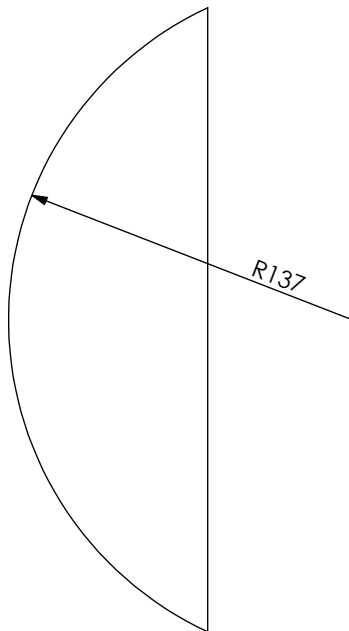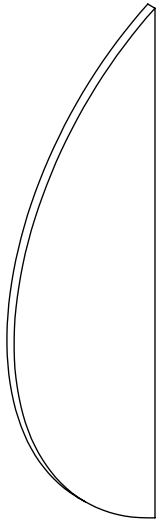


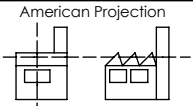	Scale : 1:3	Drawn: Mandy van Waas	Remarks :	Sheet number : 10 of 18
	Units : mm	Project: Regio Utrecht Landmark		
	Date : 17 april 2013	Filename: RU-LM-Landmark Utrecht		
 Tel +31 15 2127758 Public Design info@fabrique3d.nl	Drawing Name : RU-LM-Afdekplaat			Part-Assem number :



Material : Alucobond 6mm
Mass : grams
Thickness : 6 mm
Finish :

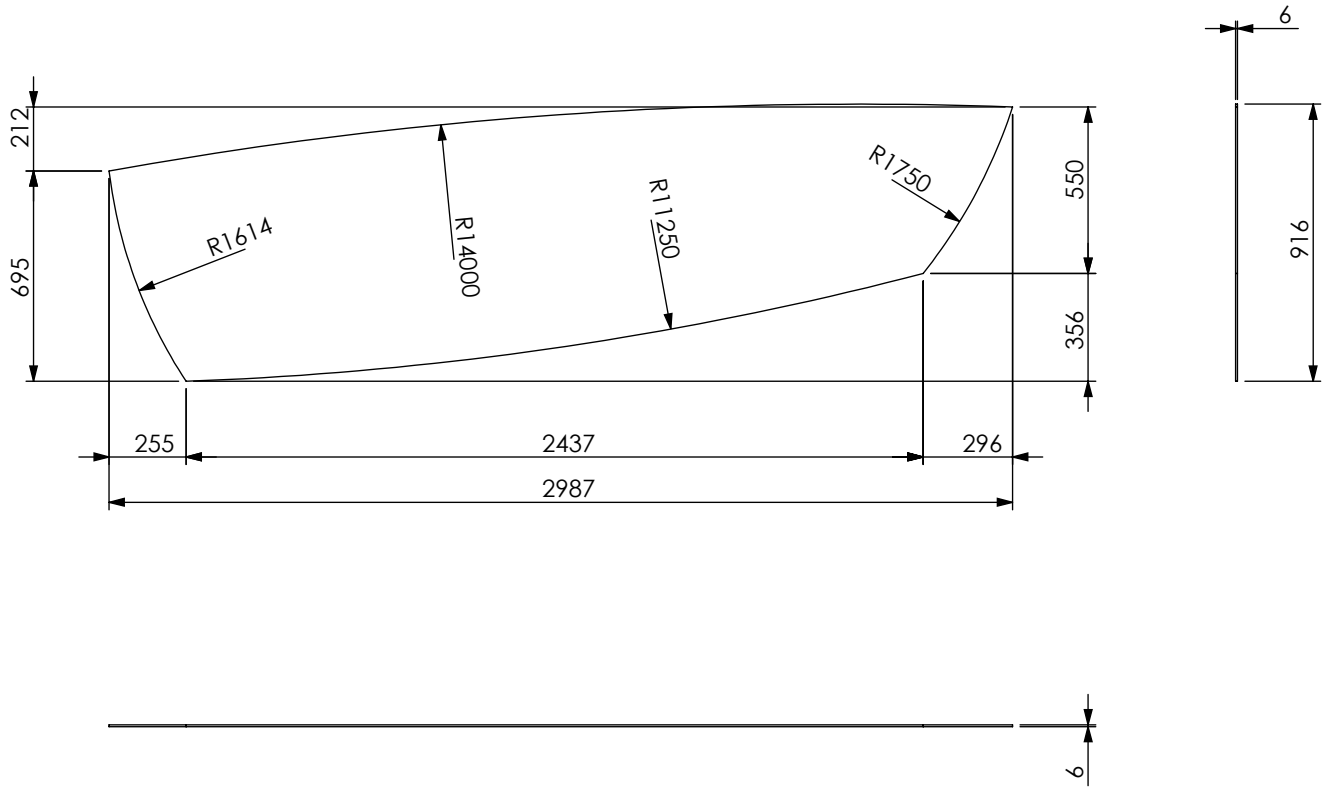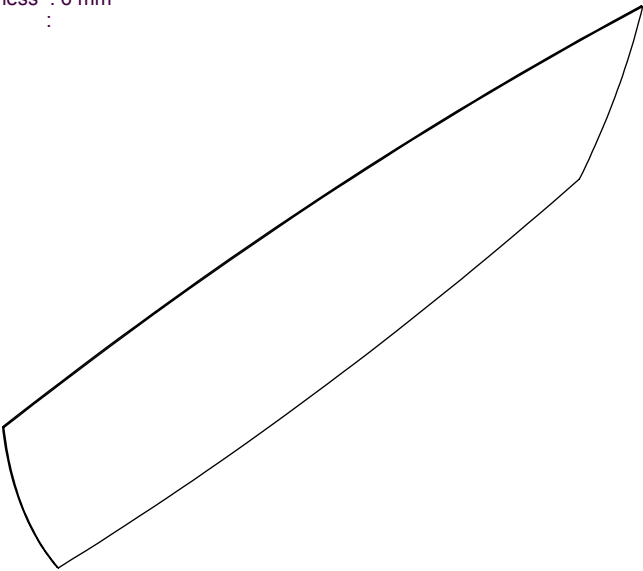

Material : 6060-T6
 Mass : 1409.40 grams
 Thickness : 40x100x40x3
 Finish :

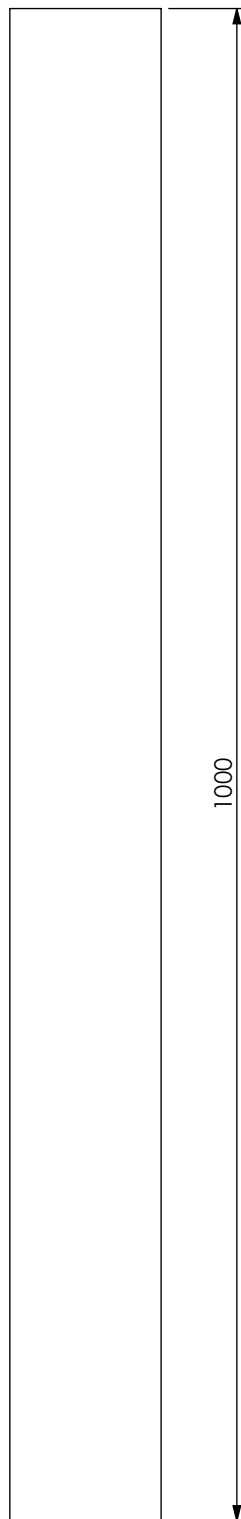

de onderdelen van het frame worden
 uit dit profiel gewalst

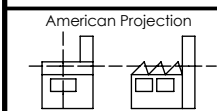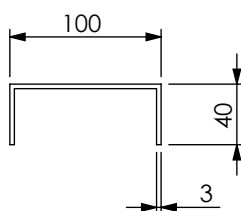

Scale : 1:50

Units : mm

Date : 17 april 2013

Drawn: Mandy van Waas

Project: Regio Utrecht Landmark

Filename: RU-LM-Landmark Utrecht

Remarks :

Sheet number :

12 of 18



FABRIQUE
 Public Design

Tel +31 15 2127758
 info@fabrique3d.nl

Drawing Name :
U-profile 40x100x40x3.0 mill

Part-Assem number :

Material : 6060-T6
Mass : 4190.51 grams
Thickness : 40x100x40x3
Finish :

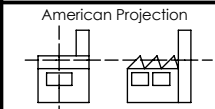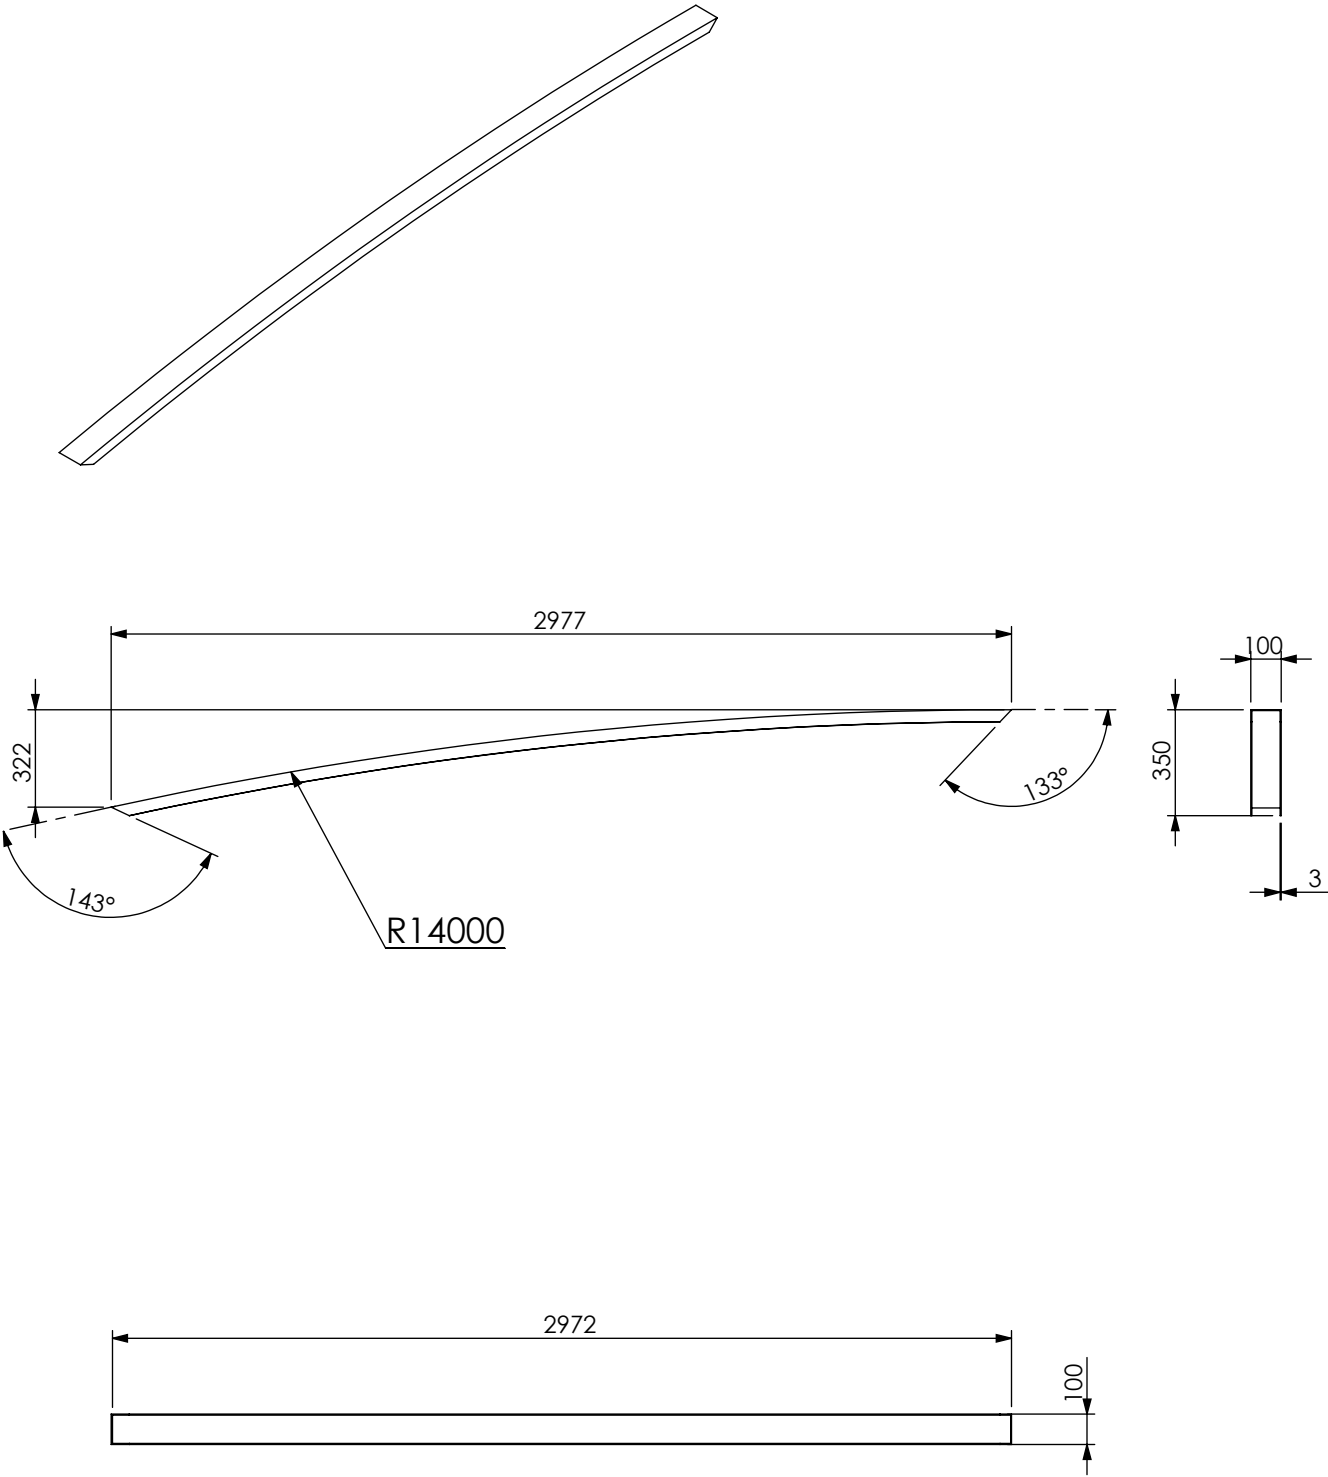

Scale : 1:25
Units : mm
Date : 17 april 2013

Drawn: Mandy van Waas
Project: Regio Utrecht Landmark
Filename: RU-LM-Landmark Utrecht

Remarks :

Sheet number :

13 of 18




FABRIQUE
Public Design

Tel +31 15 2127758
info@fabrique3d.nl

Drawing Name :
RU-LM-Vlag-Frame-top






Part-Assem number :

Material : 6060-T6
Mass : 855.14 grams
Thickness : 40x100x40x3
Finish :

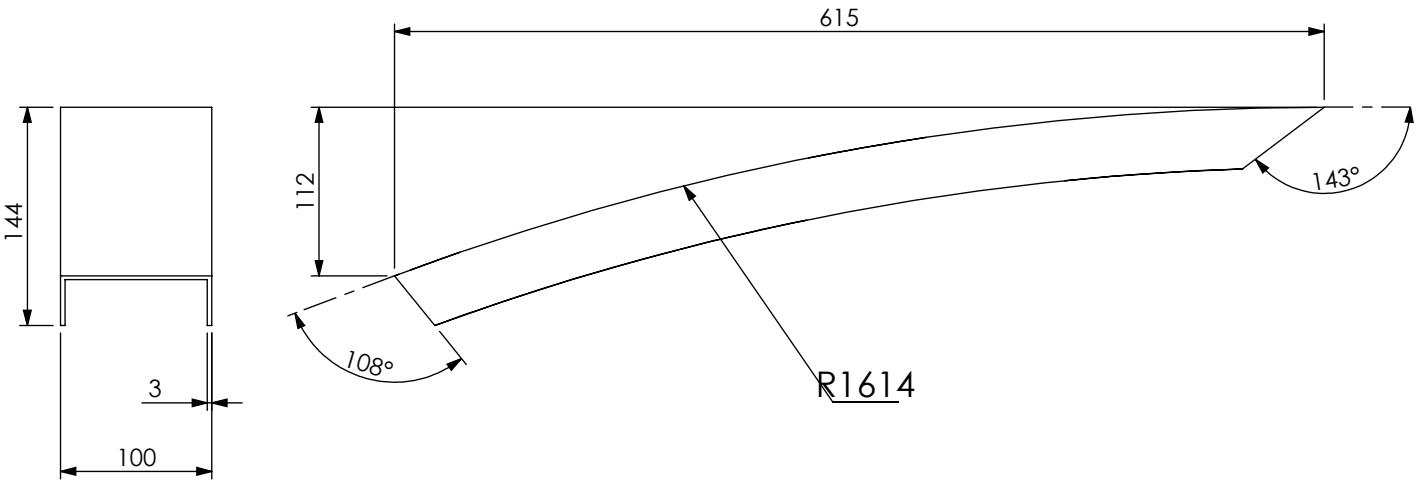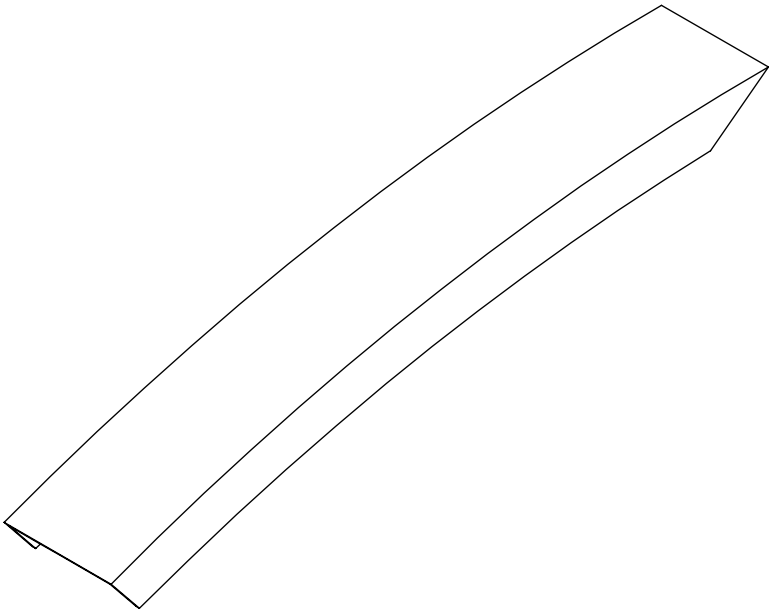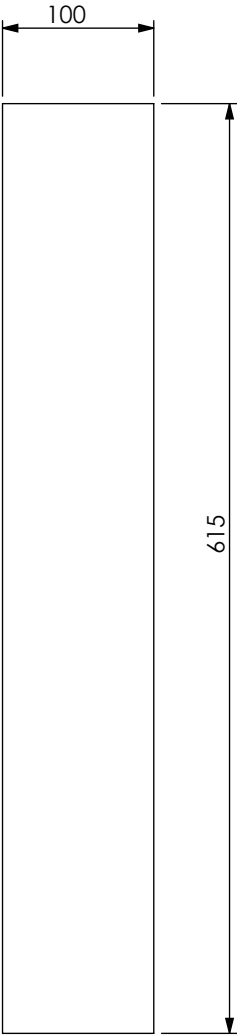

	Scale : 1:10	Drawn: Mandy van Waas	Remarks :	Sheet number : 14 of 18
	Units : mm	Project: Regio Utrecht Landmark		
	Date : 17 april 2013	Filename: RU-LM-Landmark Utrecht		
 Public Design	Tel +31 15 2127758 info@fabrique3d.nl	Drawing Name : RU-LM-Vlag-Frame-left		Part-Assem number :

Material : 6060-T6
Mass : 1024.55 grams
Thickness : 40x100x40x3
Finish :

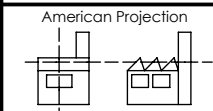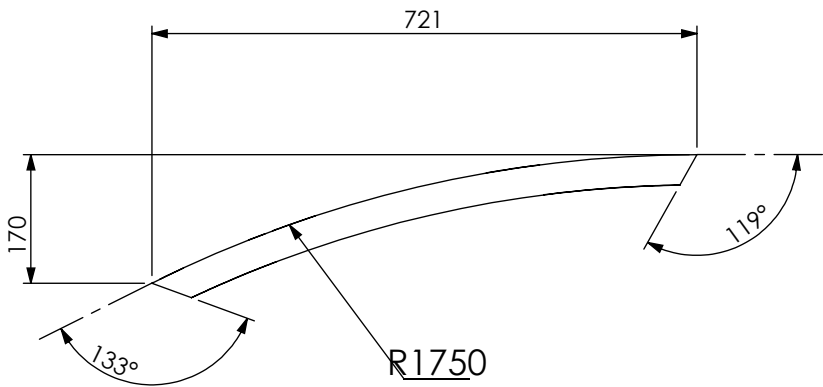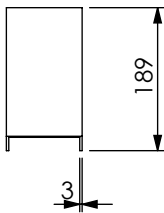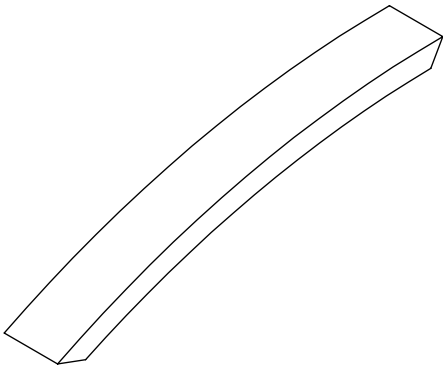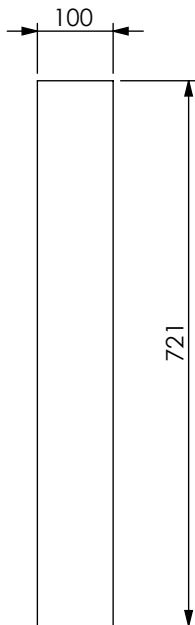

Scale : 1:10
Units : mm
Date : 17 april 2013

Drawn: Mandy van Waas
Project: Regio Utrecht Landmark
Filename: RU-LM-Landmark Utrecht

Remarks :

Sheet number :





15 of 18

FABRIQUE Tel +31 15 2127758
Public Design info@fabrique3d.nl

Drawing Name :
RU-LM-Vlag-Frame-right

Part-Assem number :

Material : 6060-T6
Mass : 3459.70 grams
Thickness : 40x100x40x3
Finish :

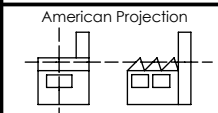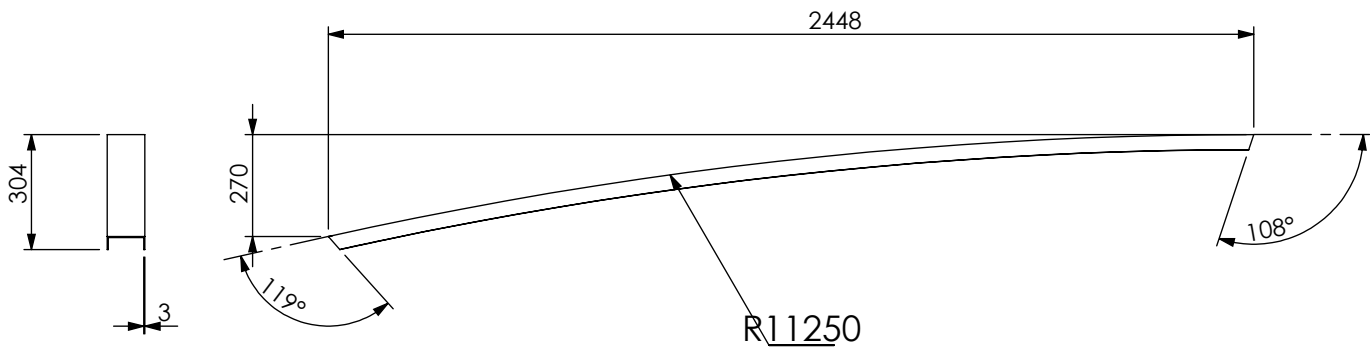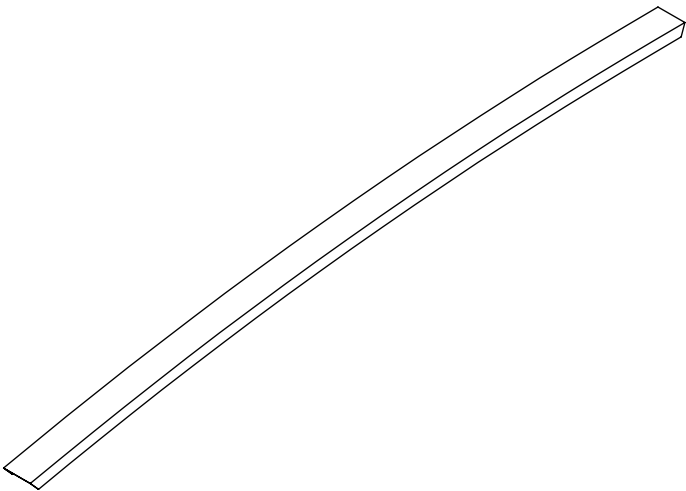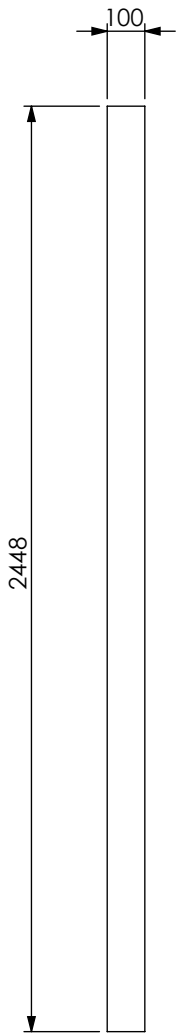






Scale : 1:50
Units : mm
Date : 17 april 2013

Drawn: Mandy van Waas
Project: Regio Utrecht Landmark
Filename: RU-LM-Landmark Utrecht

Remarks :

Sheet number :
16 of 18

Material : 6060-T6
Mass : 7088.76 grams
Thickness : 50x100x2
Finish :

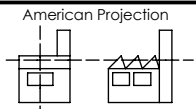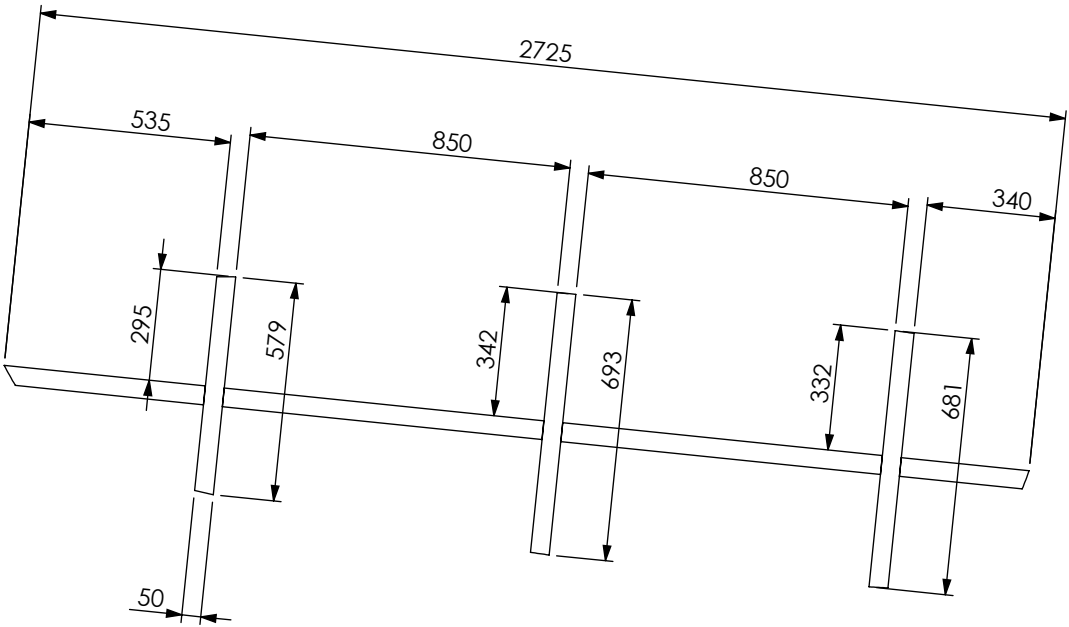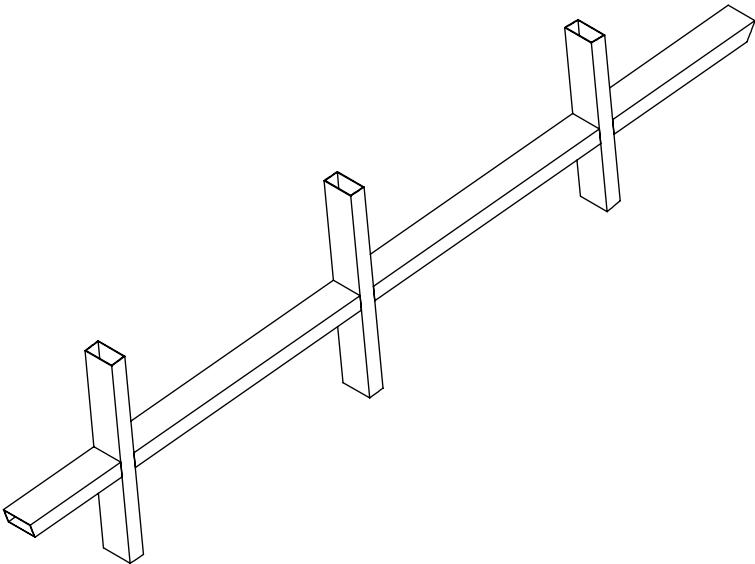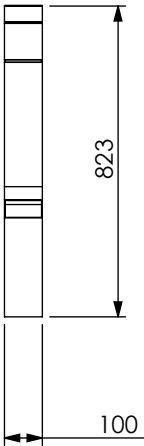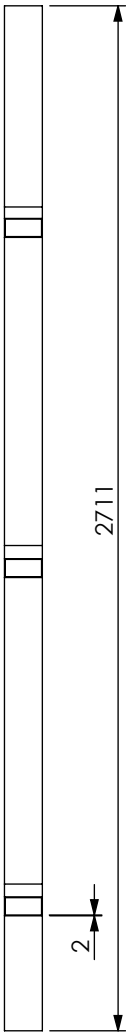

Scale : 1:50

Units : mm

Date : 17 april 2013

Drawn: Mandy van Waas

Project: Regio Utrecht Landmark

Filename: RU-LM-Landmark Utrecht

Remarks :

Sheet number :

17 of 18


FABRIQUE
Public Design

Tel +31 15 2127758
info@fabrique3d.nl


Drawing Name :
RU-LM-Middenframe

Part-Assem number :

Material :
 Mass : grams
 Thickness :
 Finish :

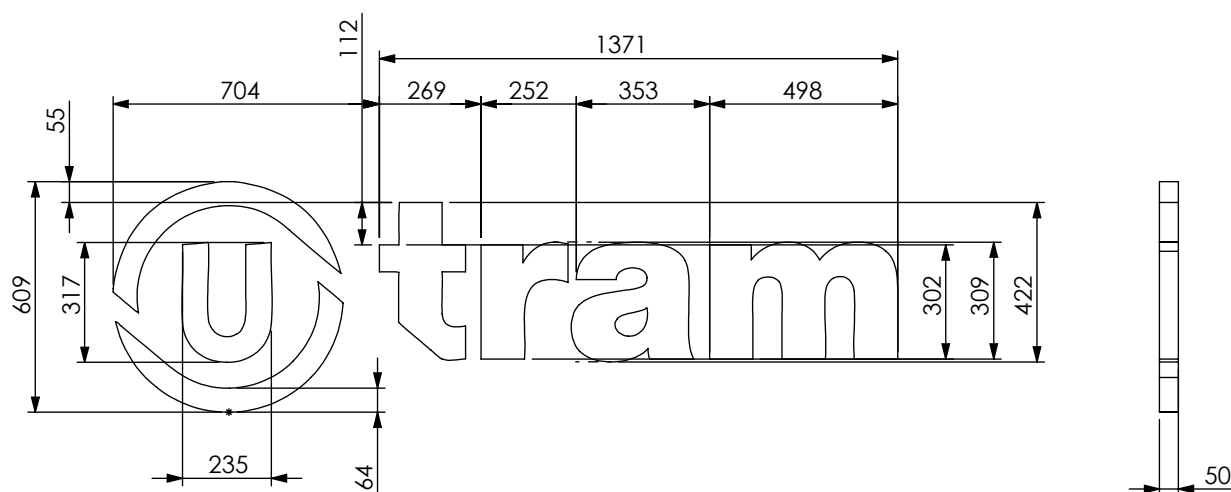

bemating is ter indicatie, exacte logo
 dient aangeleverd te worden door
 Regio Utrecht

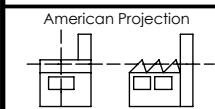

Scale : 1:20

Units : mm

Date : 17 april 2013

Drawn: Mandy van Waas

Project: Regio Utrecht Landmark

Filename: RU-LM-Landmark Utrecht

Remarks :

Sheet number :

18 of 18

FABRIQUE
 Public Design

Tel +31 15 2127758
 info@fabrique3d.nl

Drawing Name :
 RU-LM-logo tram Regio Utrecht

Part-Assem number :