



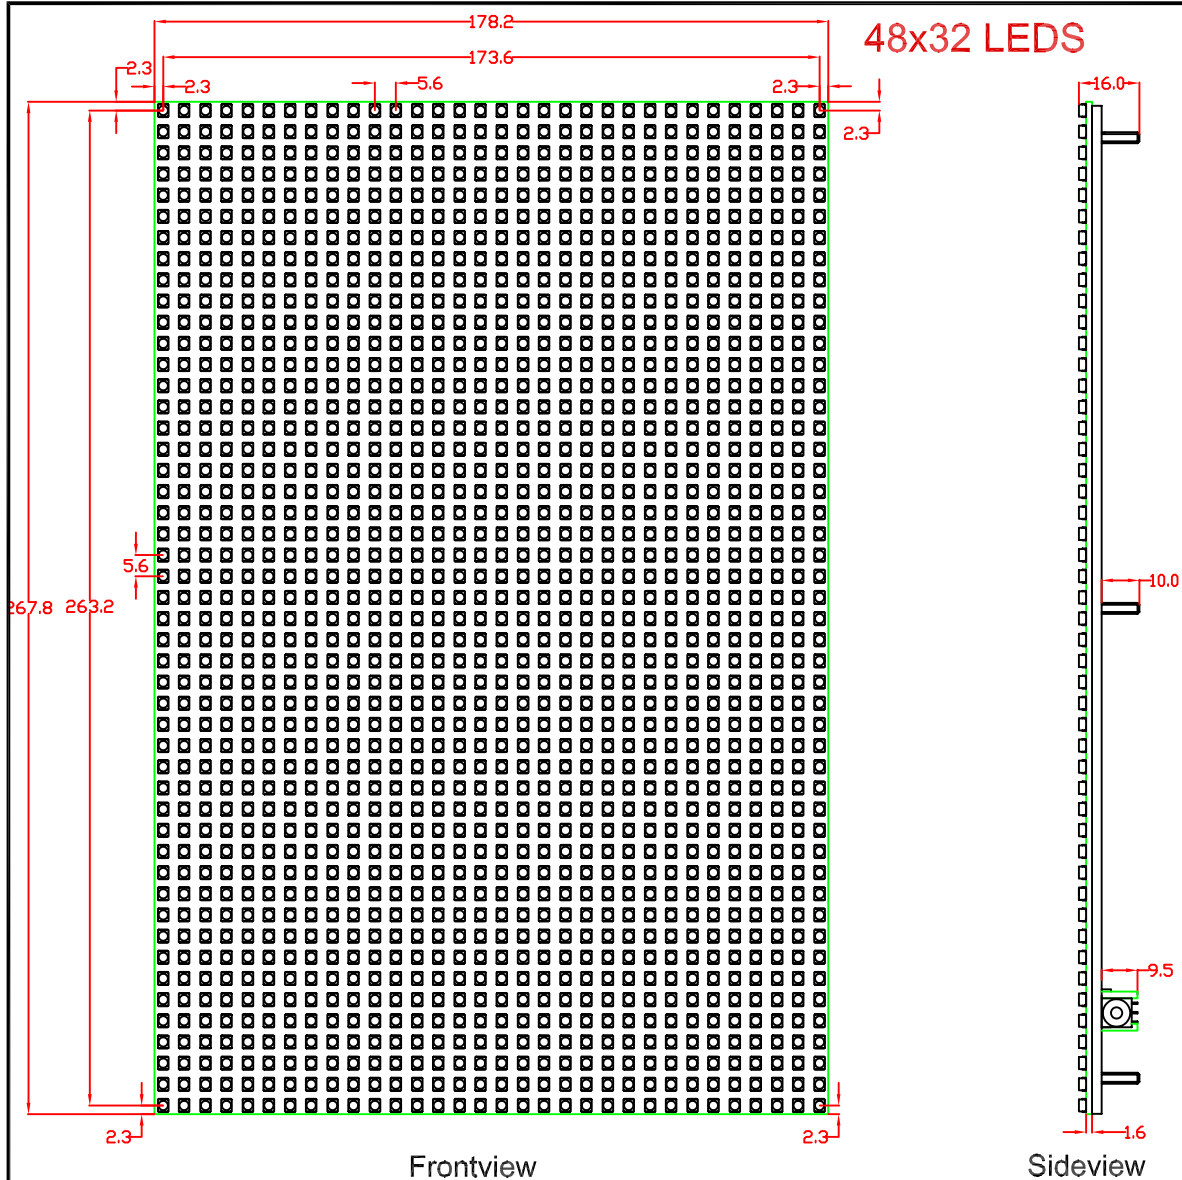

Frontview

Sideview

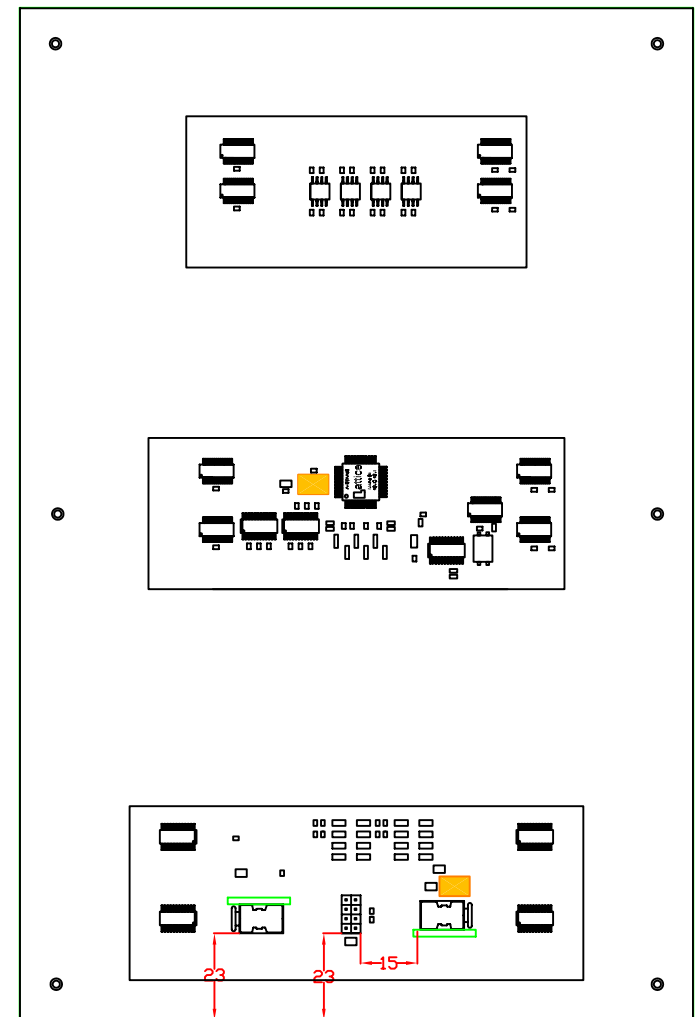

Backview

1		REF: Koelplaat tek.nr. 28397				
2						
3		DRAWN:	CHKD:	APPR:	UNITS:	
DESCRIPTION:		HA			MM	A4
TITLE:						
Displayboard 157 Rev.1.0						
SCALE:	DATE:	DWGNR:	PROJECTION:	SURTRONIC BV		
1:2	30.12.08	28396		Diamantlaan 29, 2132 WV Hoofddorp		
				Tel: 023-5420020		
				Fax: 023-5420886		