
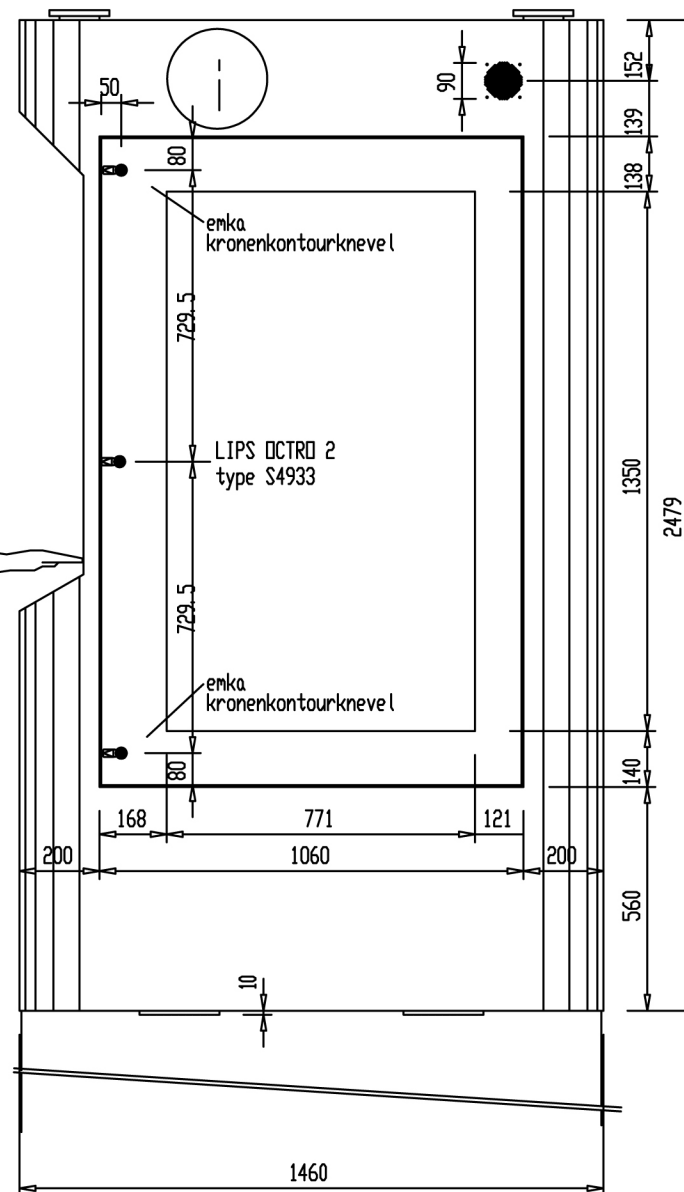
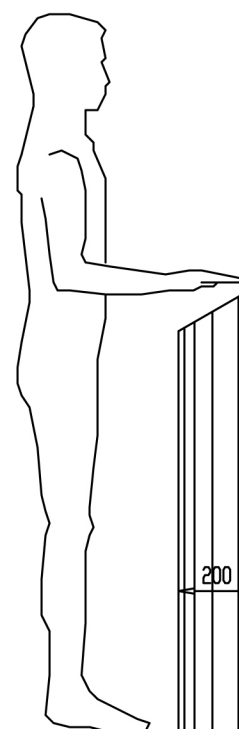
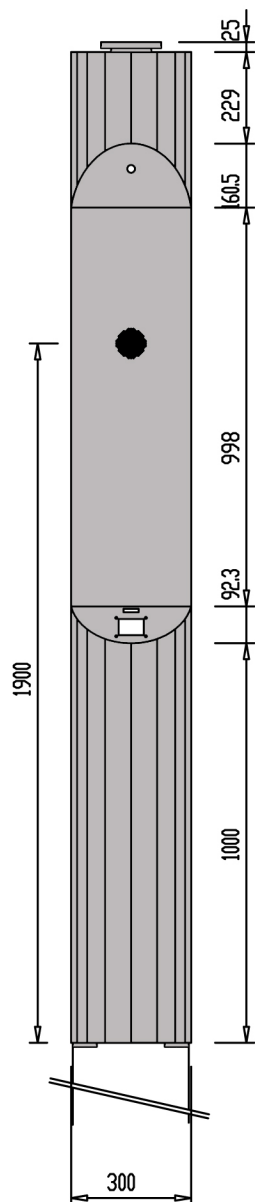
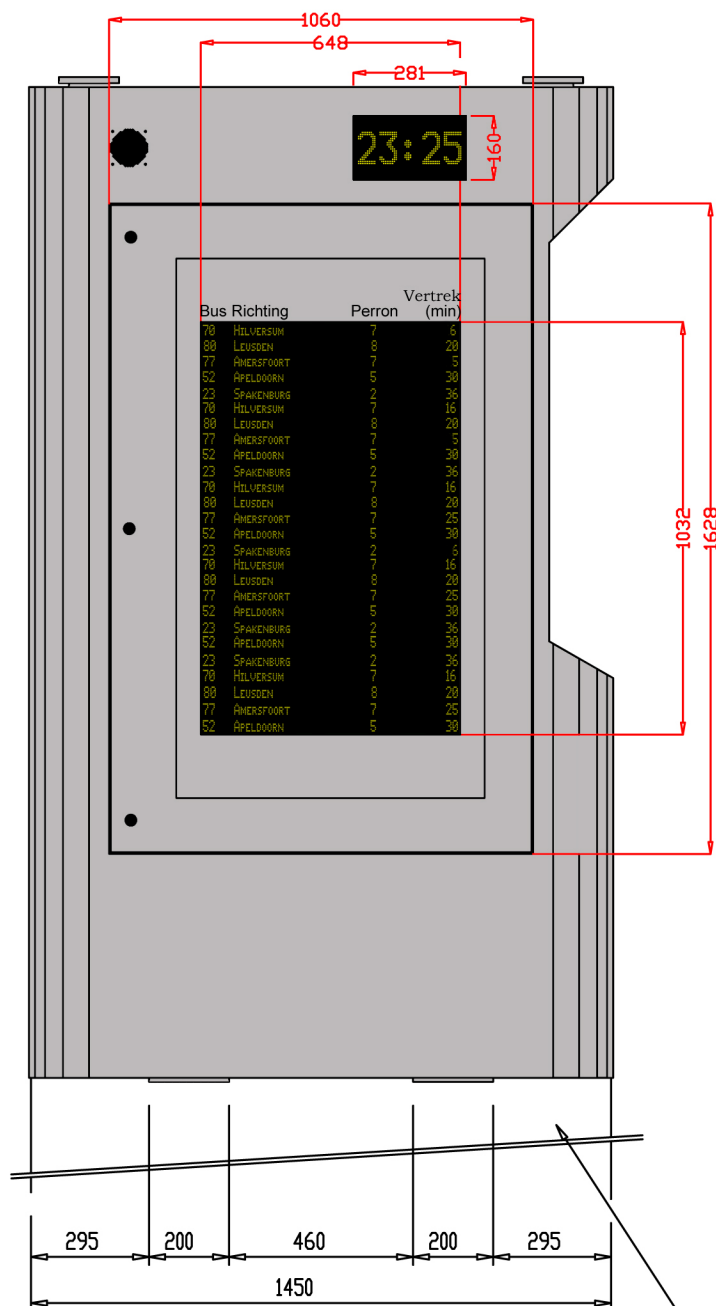
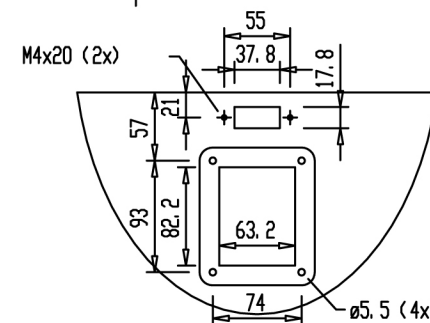
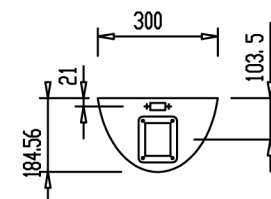
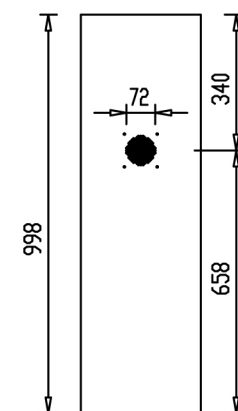
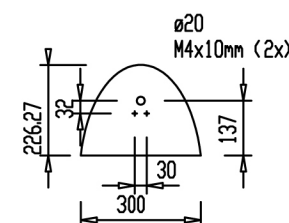
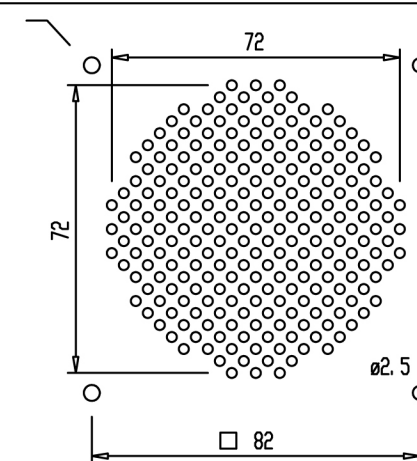
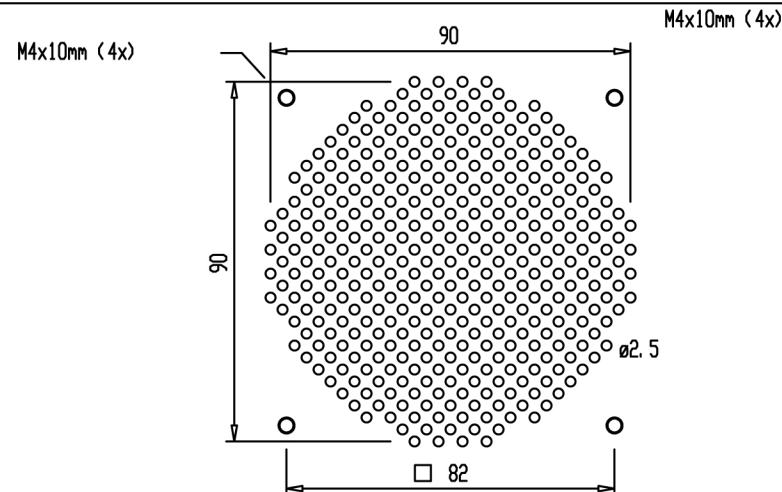
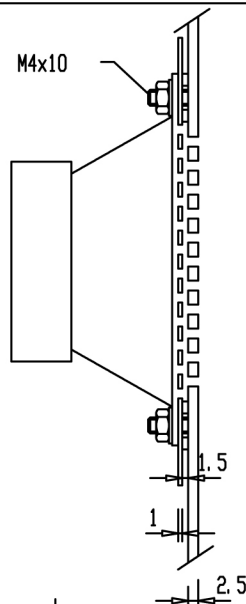


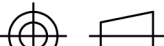

BETONFUNDAMENT MIT
AUSSPARUNGEN FÜR
BELOFTUNG.

PROJECTIE 	TOLERANTIES vlg ISO 2768-m		NAAM		DATUM		TEKENINGNR. 8182-01	WJZ. B	FORM. A3
	SCHAAL: 1: 20		GETEKEND: Johan Tol		27-01-99				
	MAATEENHEID: mm		GEWIJZIGD: Johan Tol		11-03-99				
	GEZIEN : N. Tol				ORDERNR. : K8182				
PLAATWERKINDUSTRIE TOL bv POSTBUS 24 1130 AA VOLENDAM Tel.: 0299-380300 Fax: 0299-365108			OPDRACHTGEVER: MEISTER ELECTRONIC GmbH PROJECT: INFO-DISPLAY AMERSFOORT						