



voestalpine SIGNALING Sainerholz GmbH
Oberahrer StraÙe 9
D-56244 Ötzingen-Sainerholz
Tel.: +49 (0) 26 66 / 95 20 - 100
Fax.: +49 (0) 26 66 / 95 20 - 28

Customer	:		Order number	:	C-600831
Plant designation	:	Unistar HR			
Drawing number	:	EP13111901			
Commission	:				
Manufacturer	:	voestalpine SIGNALING Sainerholz	Control panels	:	-/-
			Incoming supply	:	230V AC
			Feeder	:	-/-
			Control voltage	:	24/48 V DC
			Manufacturing date:		2013
Make	:				
Type	:	Unistar HR			
Installation site	:	-/-	Colour of conductors:		
Particularities	:	-/-	Main power	:	black
Special surround.	:	-/-	Control voltage DC:		dark blue
Site	:	Utrecht	Control voltage AC:		red
Regulation	:	DIN VDE	External voltage	:	orange
Degree of protect.	:	-/-	Measuring lines	:	white or grey
Created on	:	21.04.2009			
Responsible for project	:	MH			
Date changed	:	27.04.2016	Highest Page No.	:	1
Editor	:	CH	No. of pages	:	5

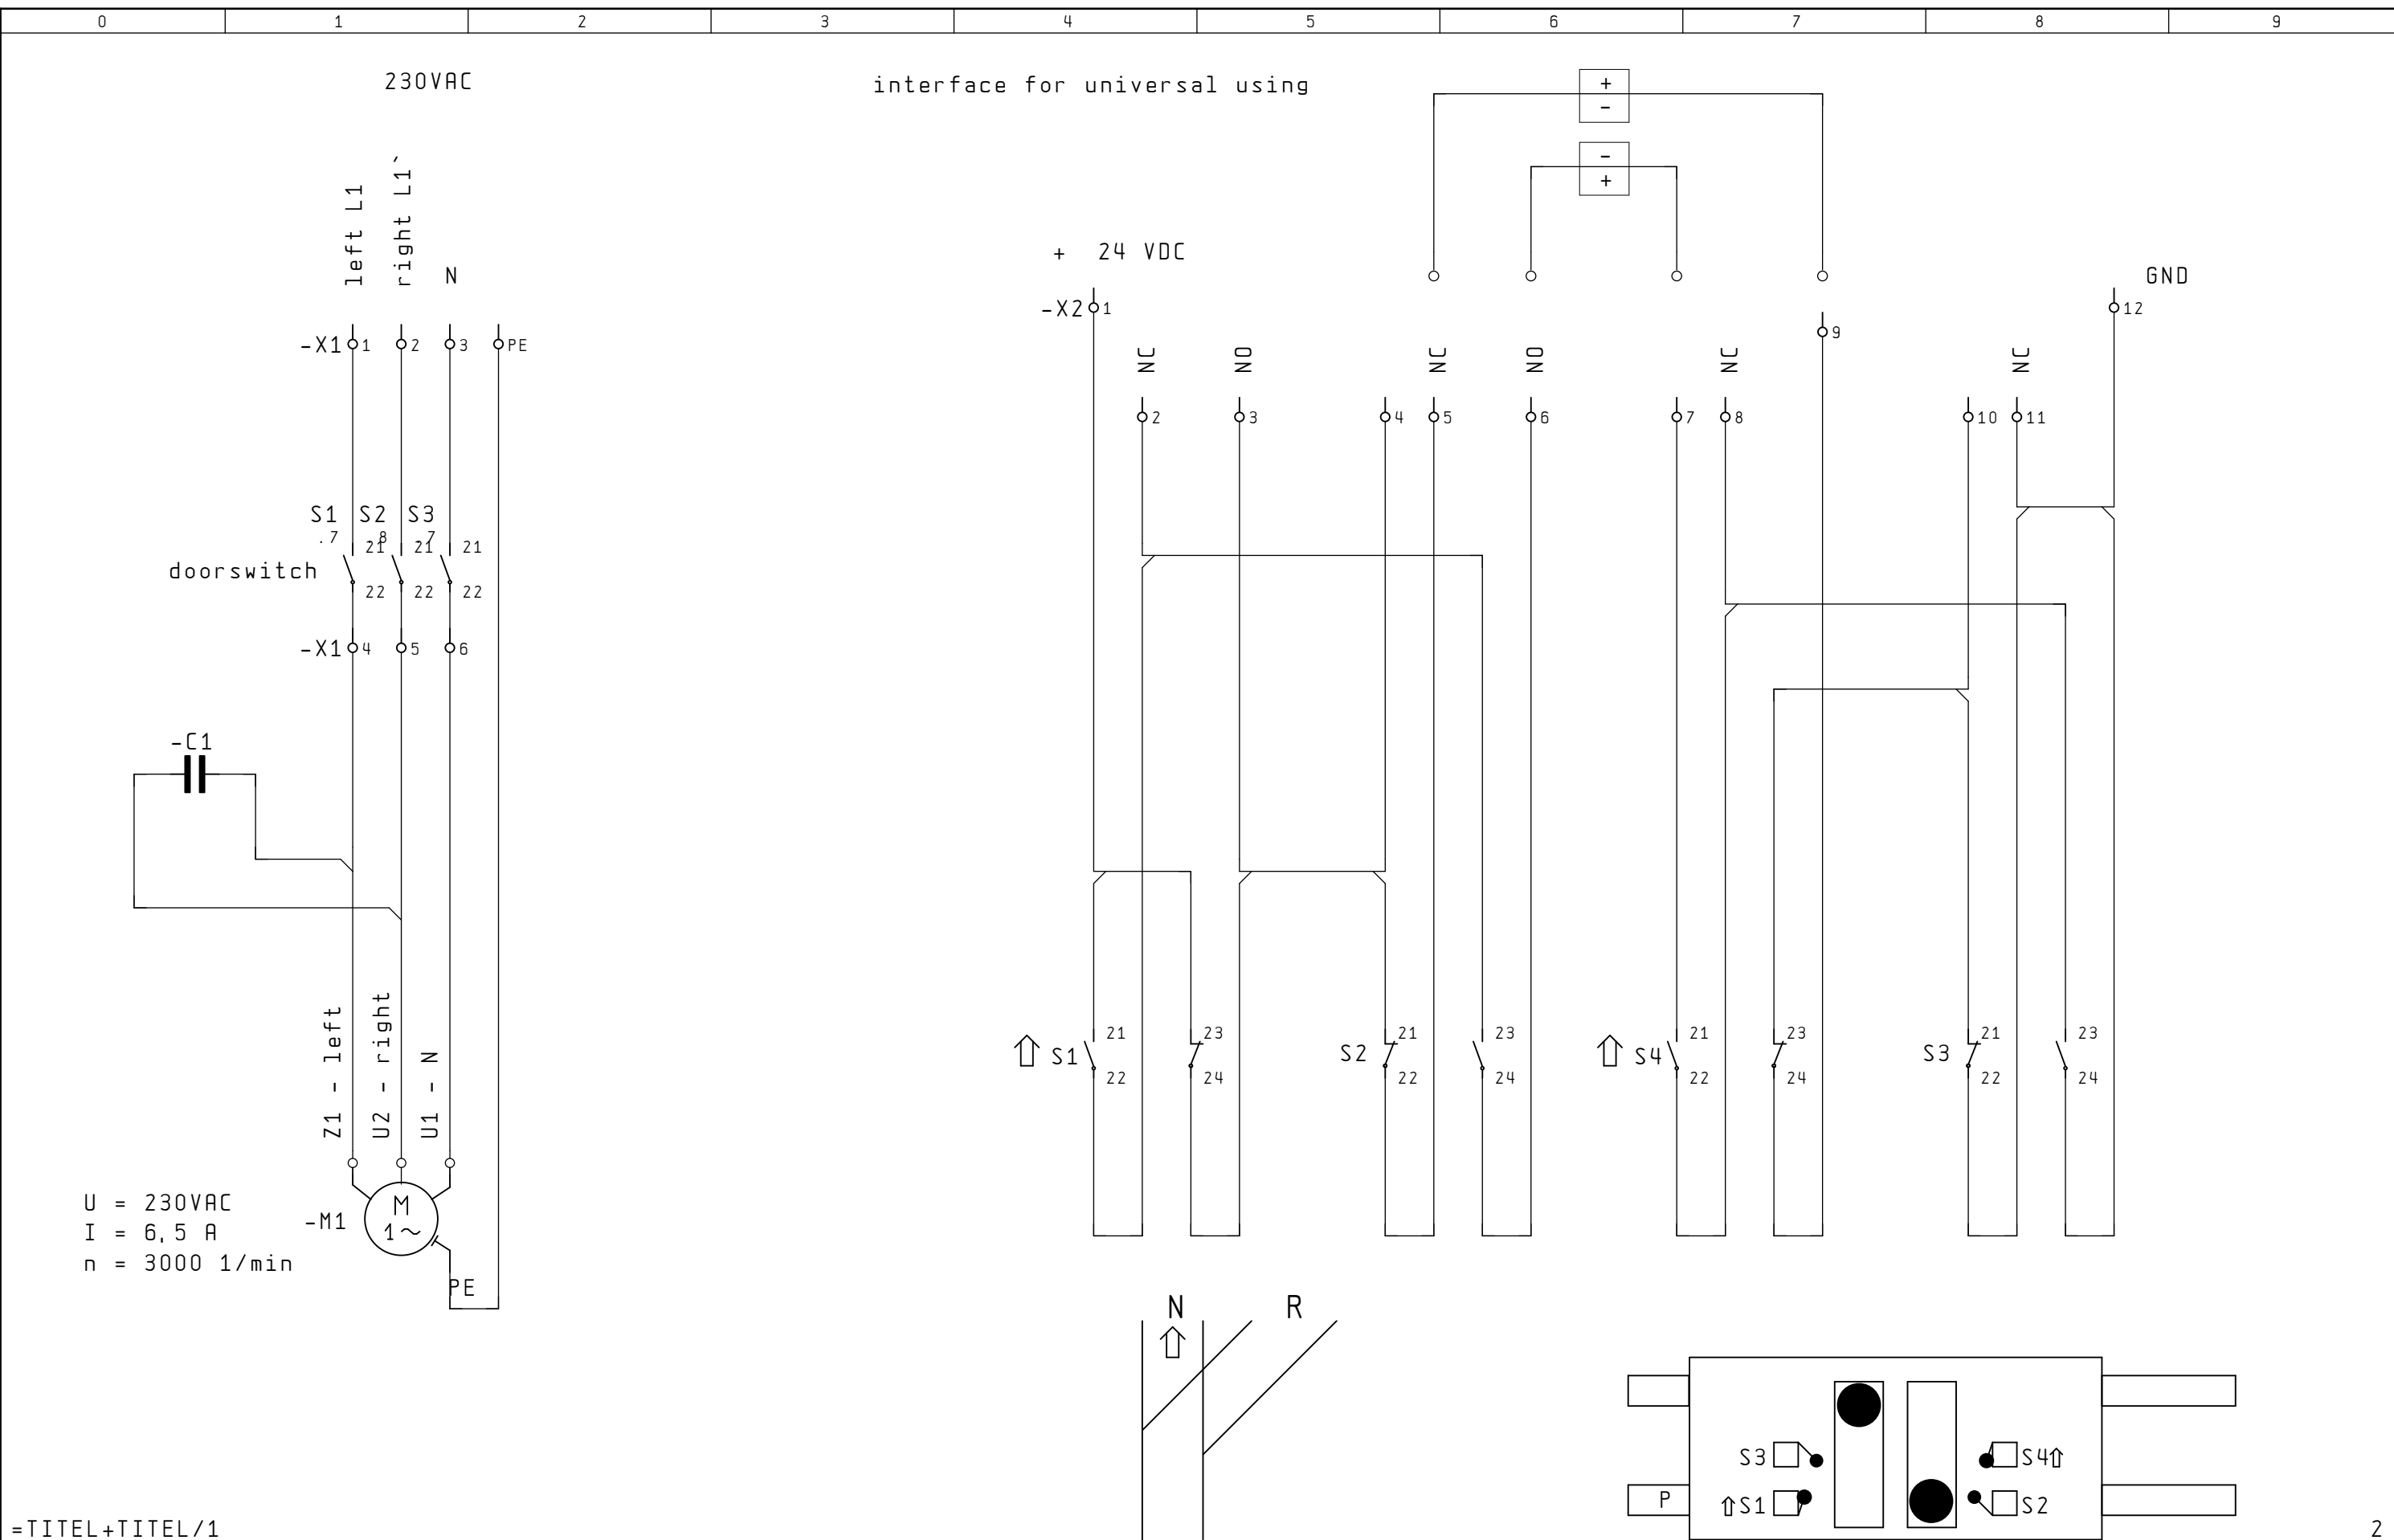

			Date		voestalpine			Diagram	EP13111901		= WA
			Editor	CH					C-600831		+ WA
			Edit	27. 04. 2016	ONE STEP AHEAD.						B1. 1
Change	Date	Name	Norm		Urspr.	Ers. f.	Ers. d.				4 B1.

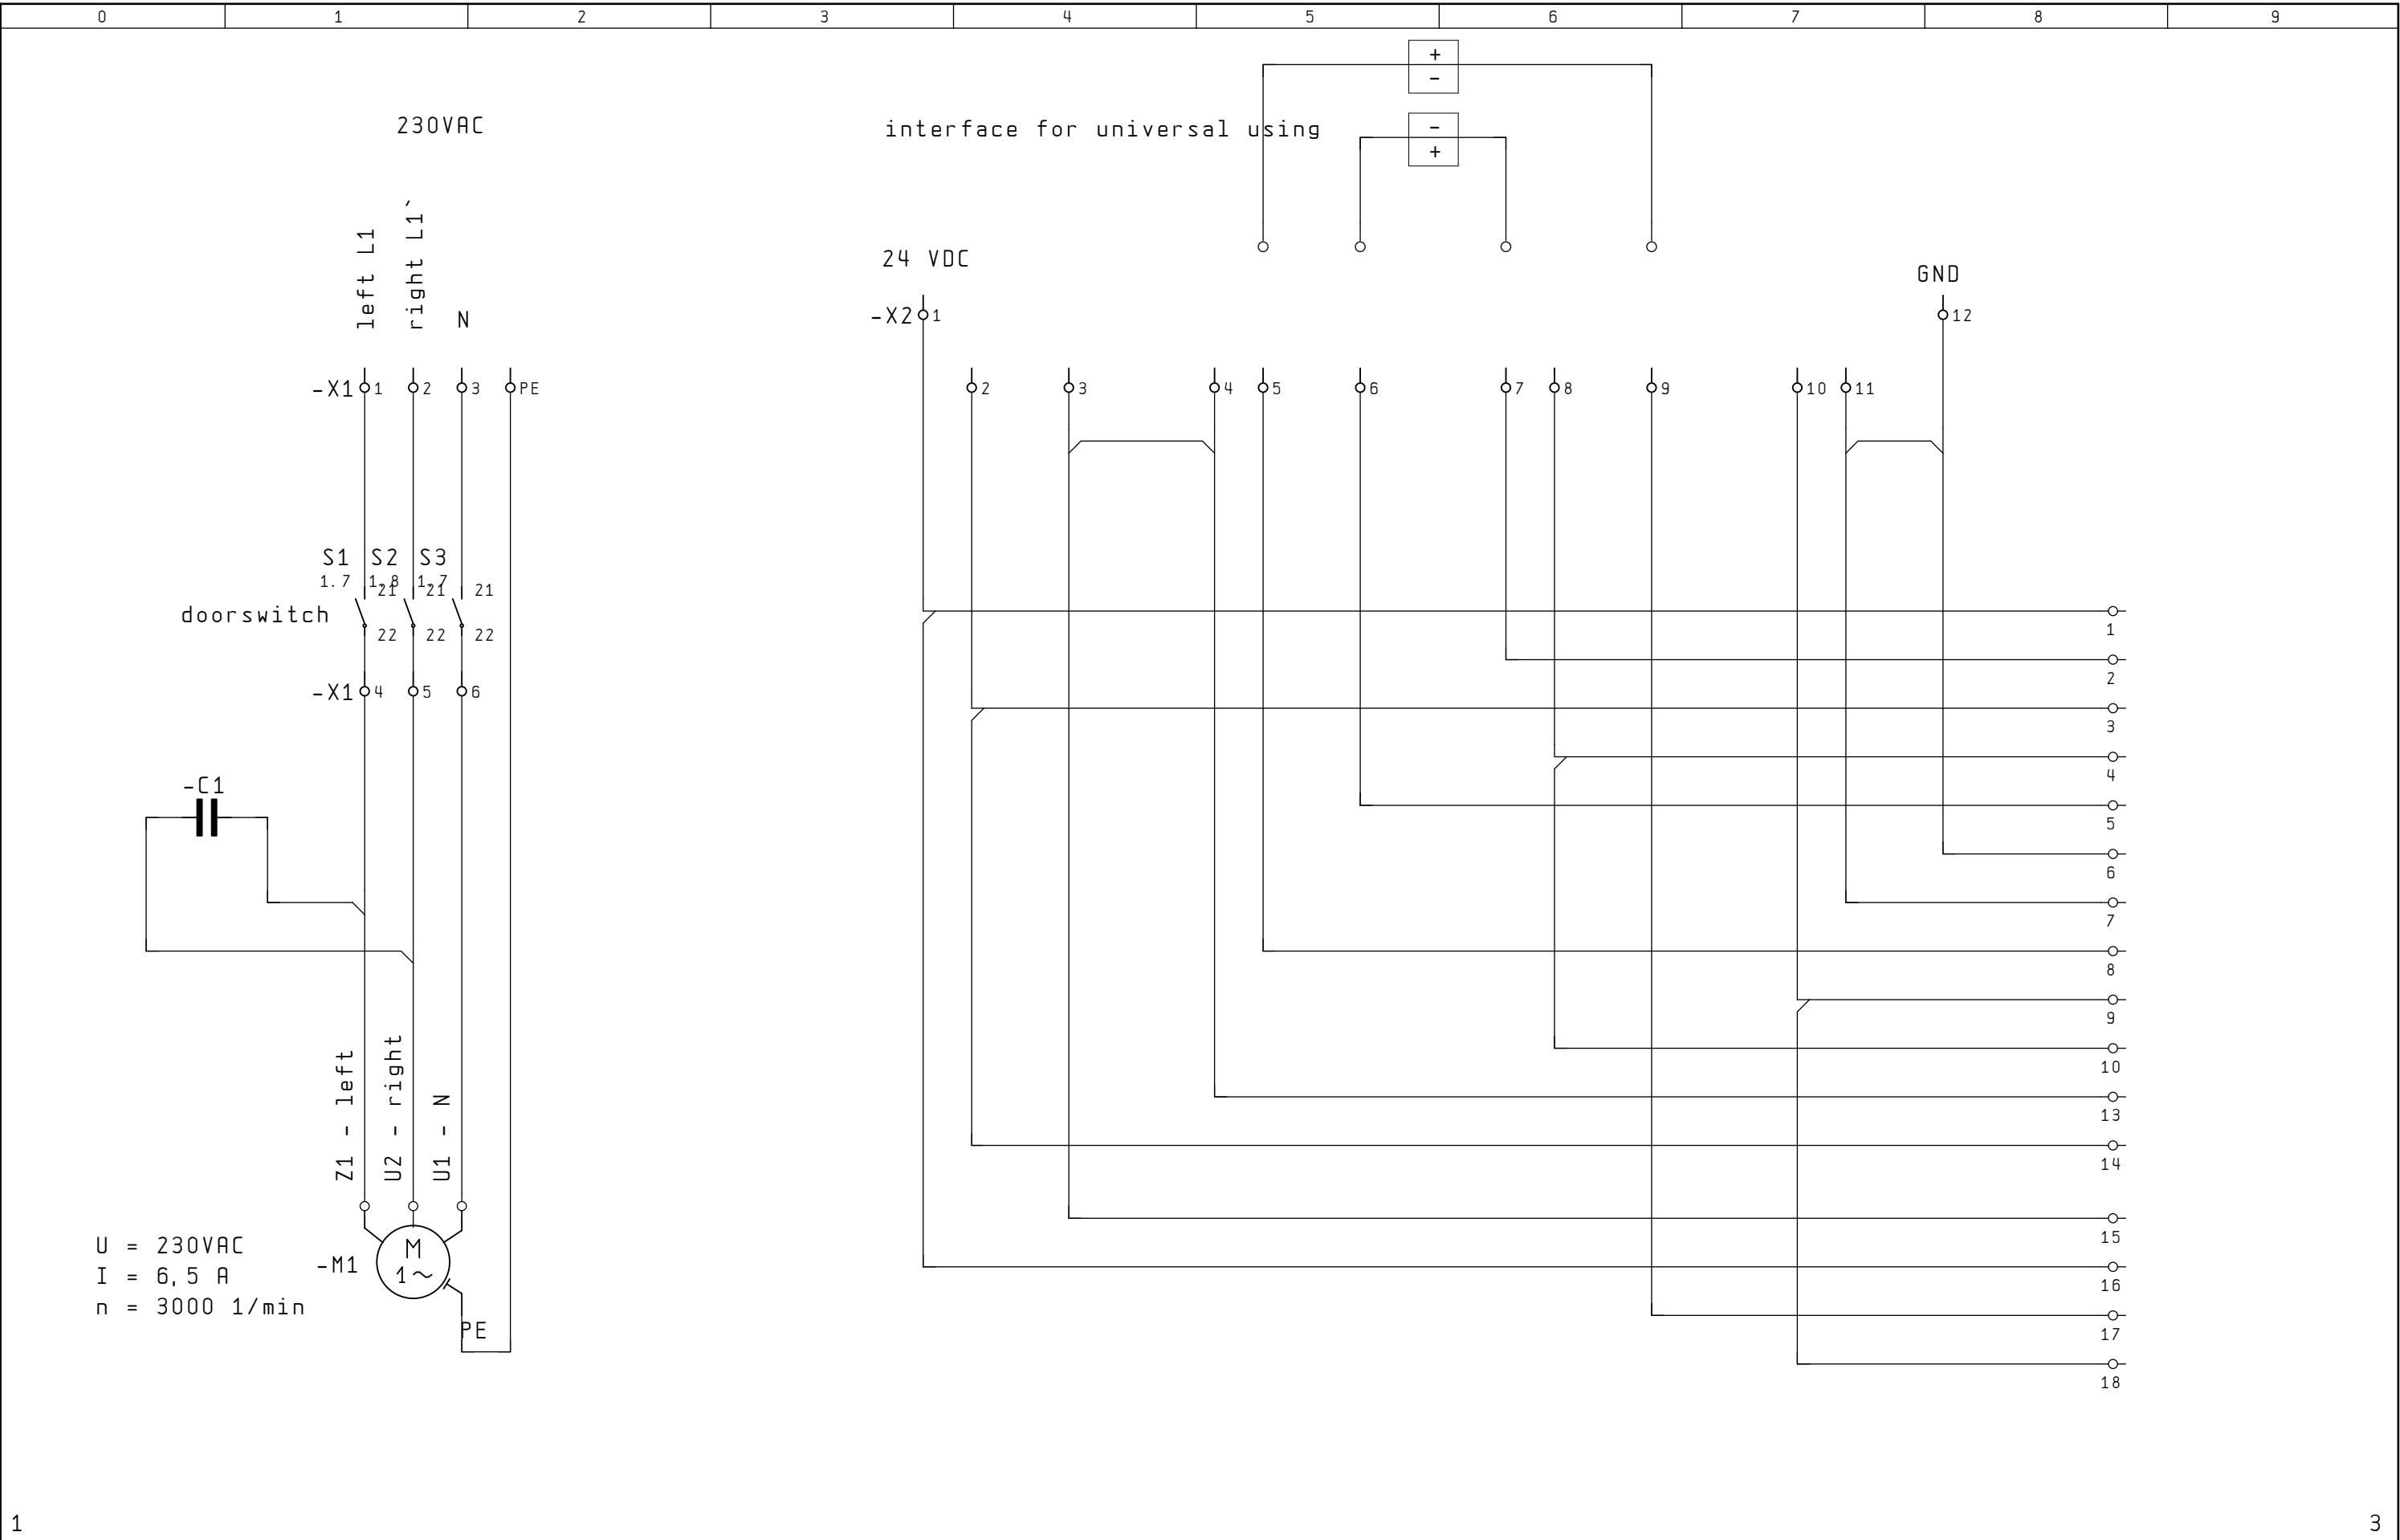



user interface detecting layer

