

voestalpine SIGNALING Sainerholz GmbH

Oberahrer Straße 9

D-56244 Ötzingen-Sainerholz

Tel.: +49 (0) 26 66 / 95 20 - 100

Fax.: +49 (0) 26 66 / 95 20 - 28

Customer :

Plant designation : CSV 24

Drawing number : EP12100501-a

Commission : 60109788

Order number : C-69384

Manufacturer : voestalpine SIGNALING Sainerholz

Control panels : -/-

Incoming supply : 230V AC

Feeder : -/-

Control voltage : 24/48 V DC

Manufacturing date: 2012

Make :

Type : CSV-24

```
Installation site : -/-
```

Particularities : -/-

```
Special surround.      : -/-
```

Site : Utrecht

Regulation : DIN VDE

Degree of protect. : -/-

Colour of conductors:

Main power : black

Control voltage DC: dark blue

Control voltage AC: red

External voltage : orange

Measuring lines : white or grey

Created on : 21.04.2009


Responsible for project : MH


Date changed : 24.11.2015

Editor : CH

Highest Page No. : 1

No. of pages : 3

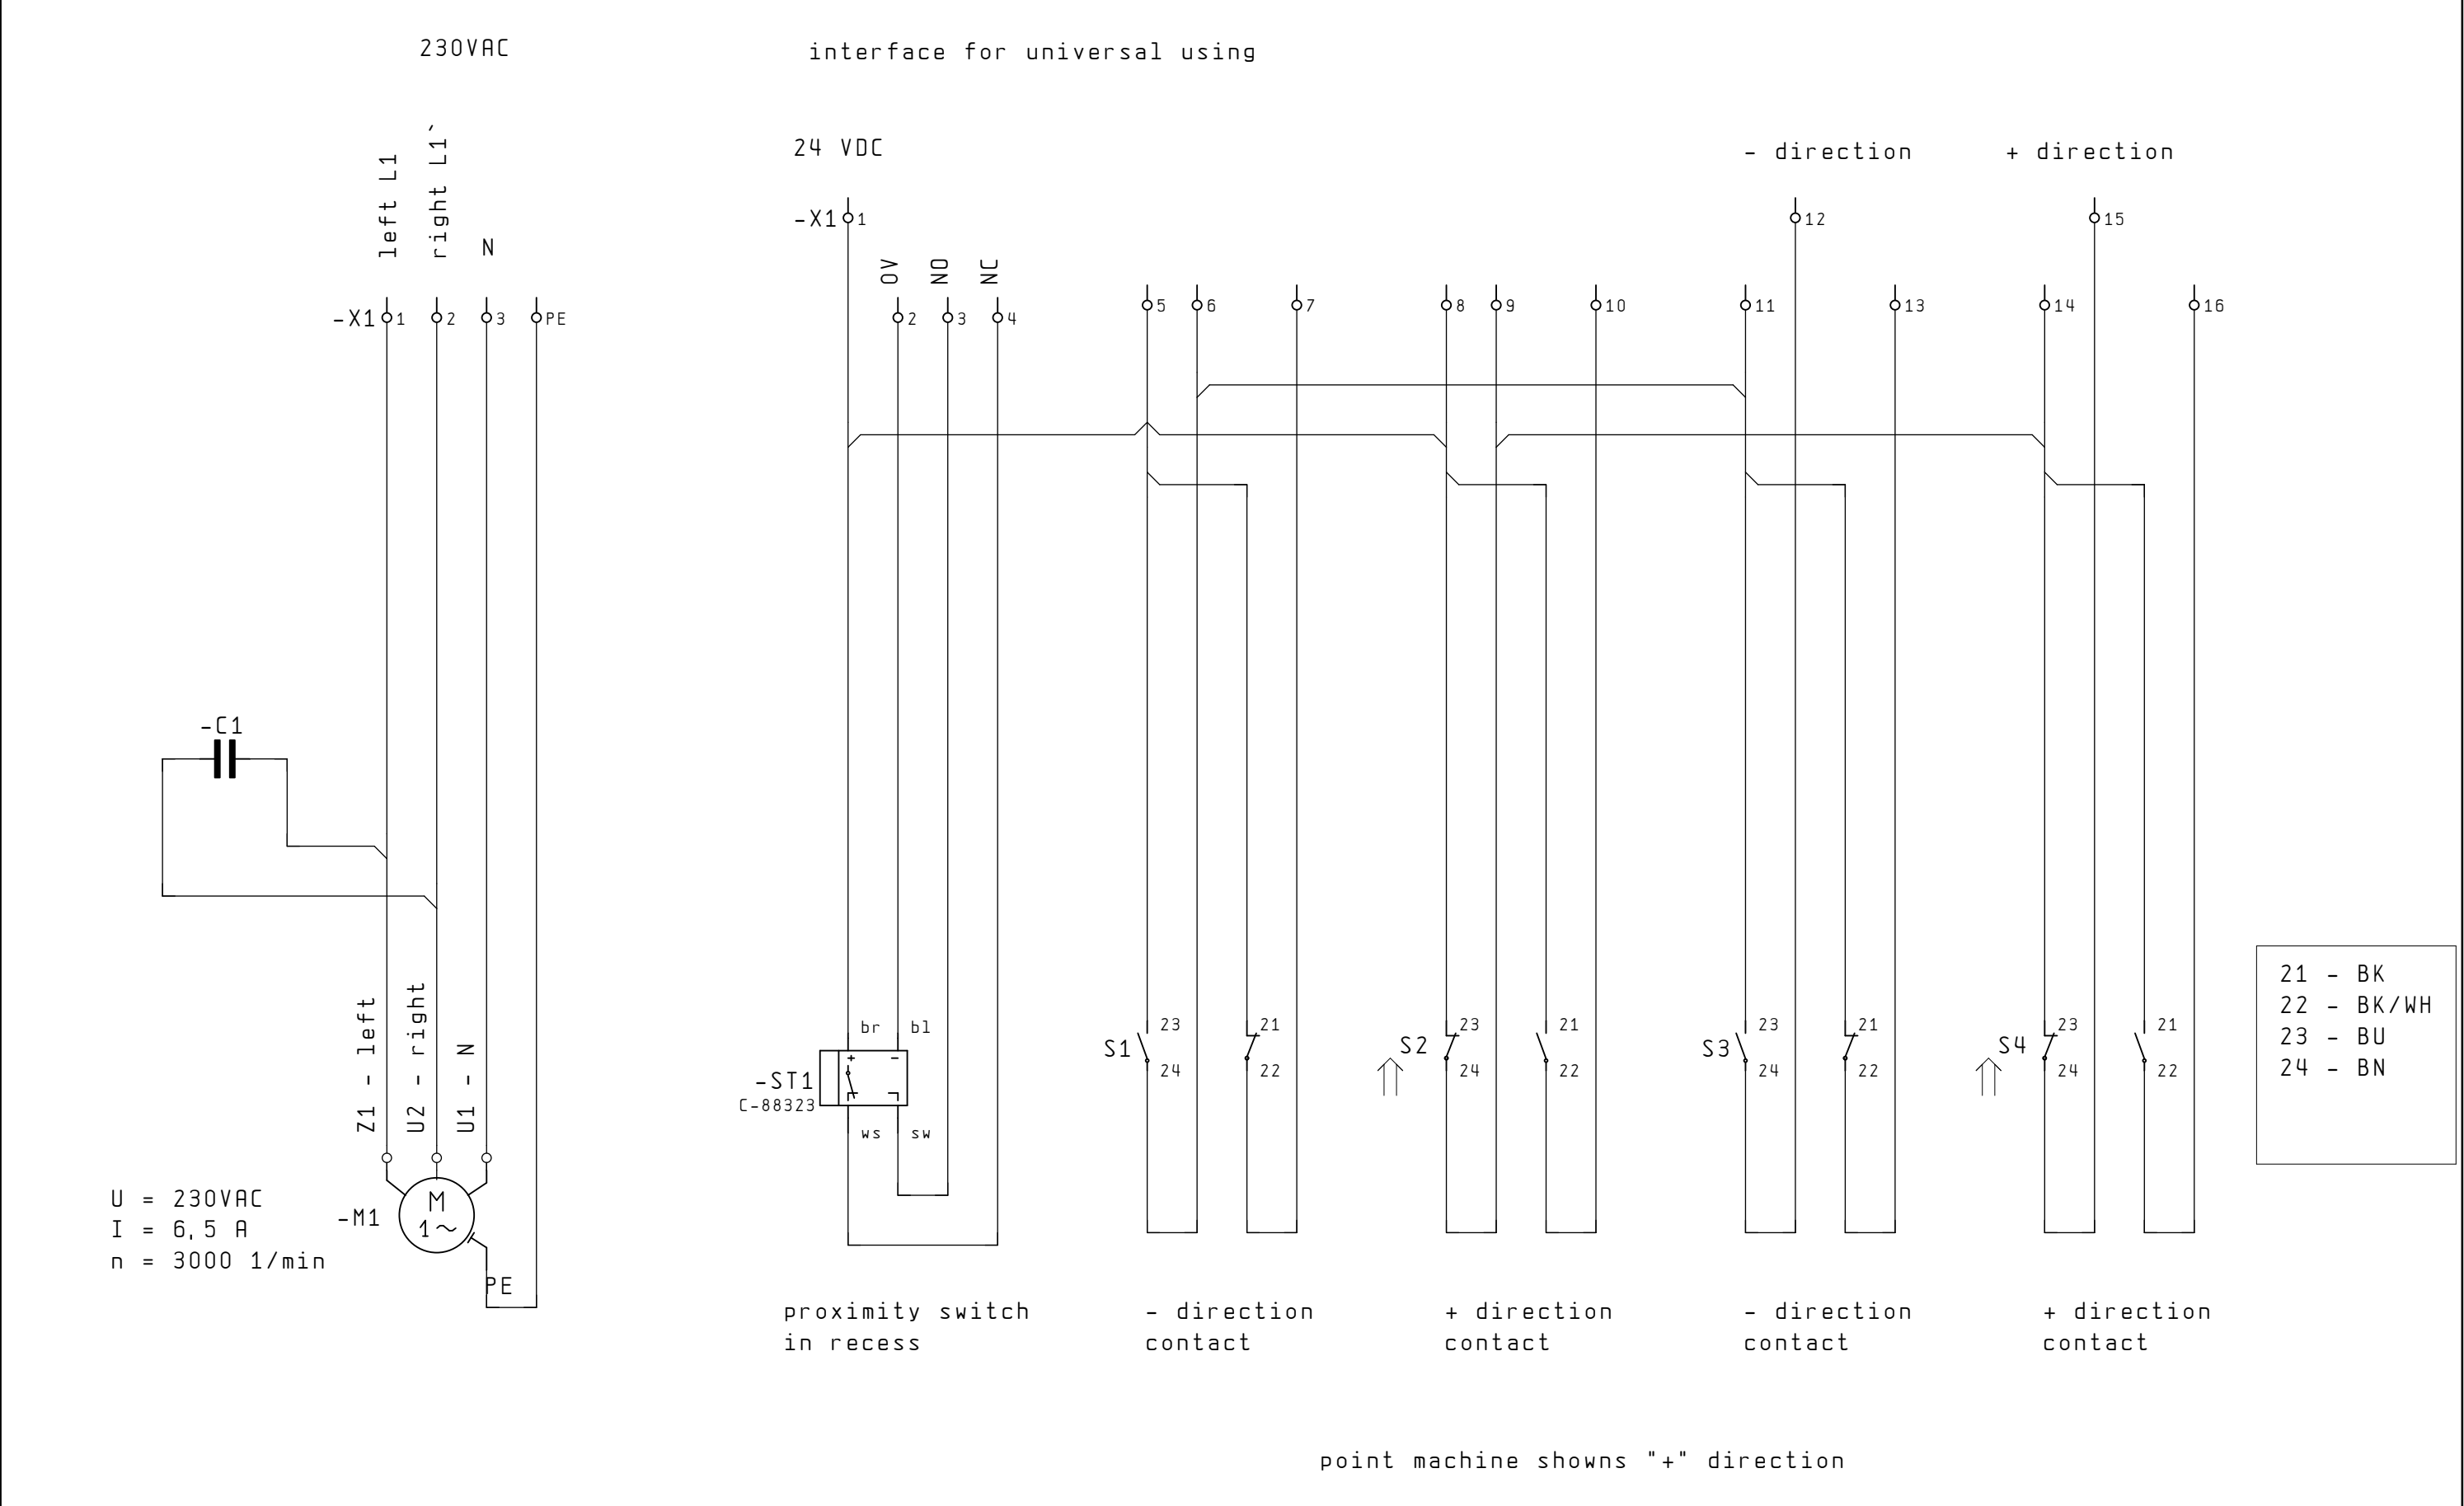

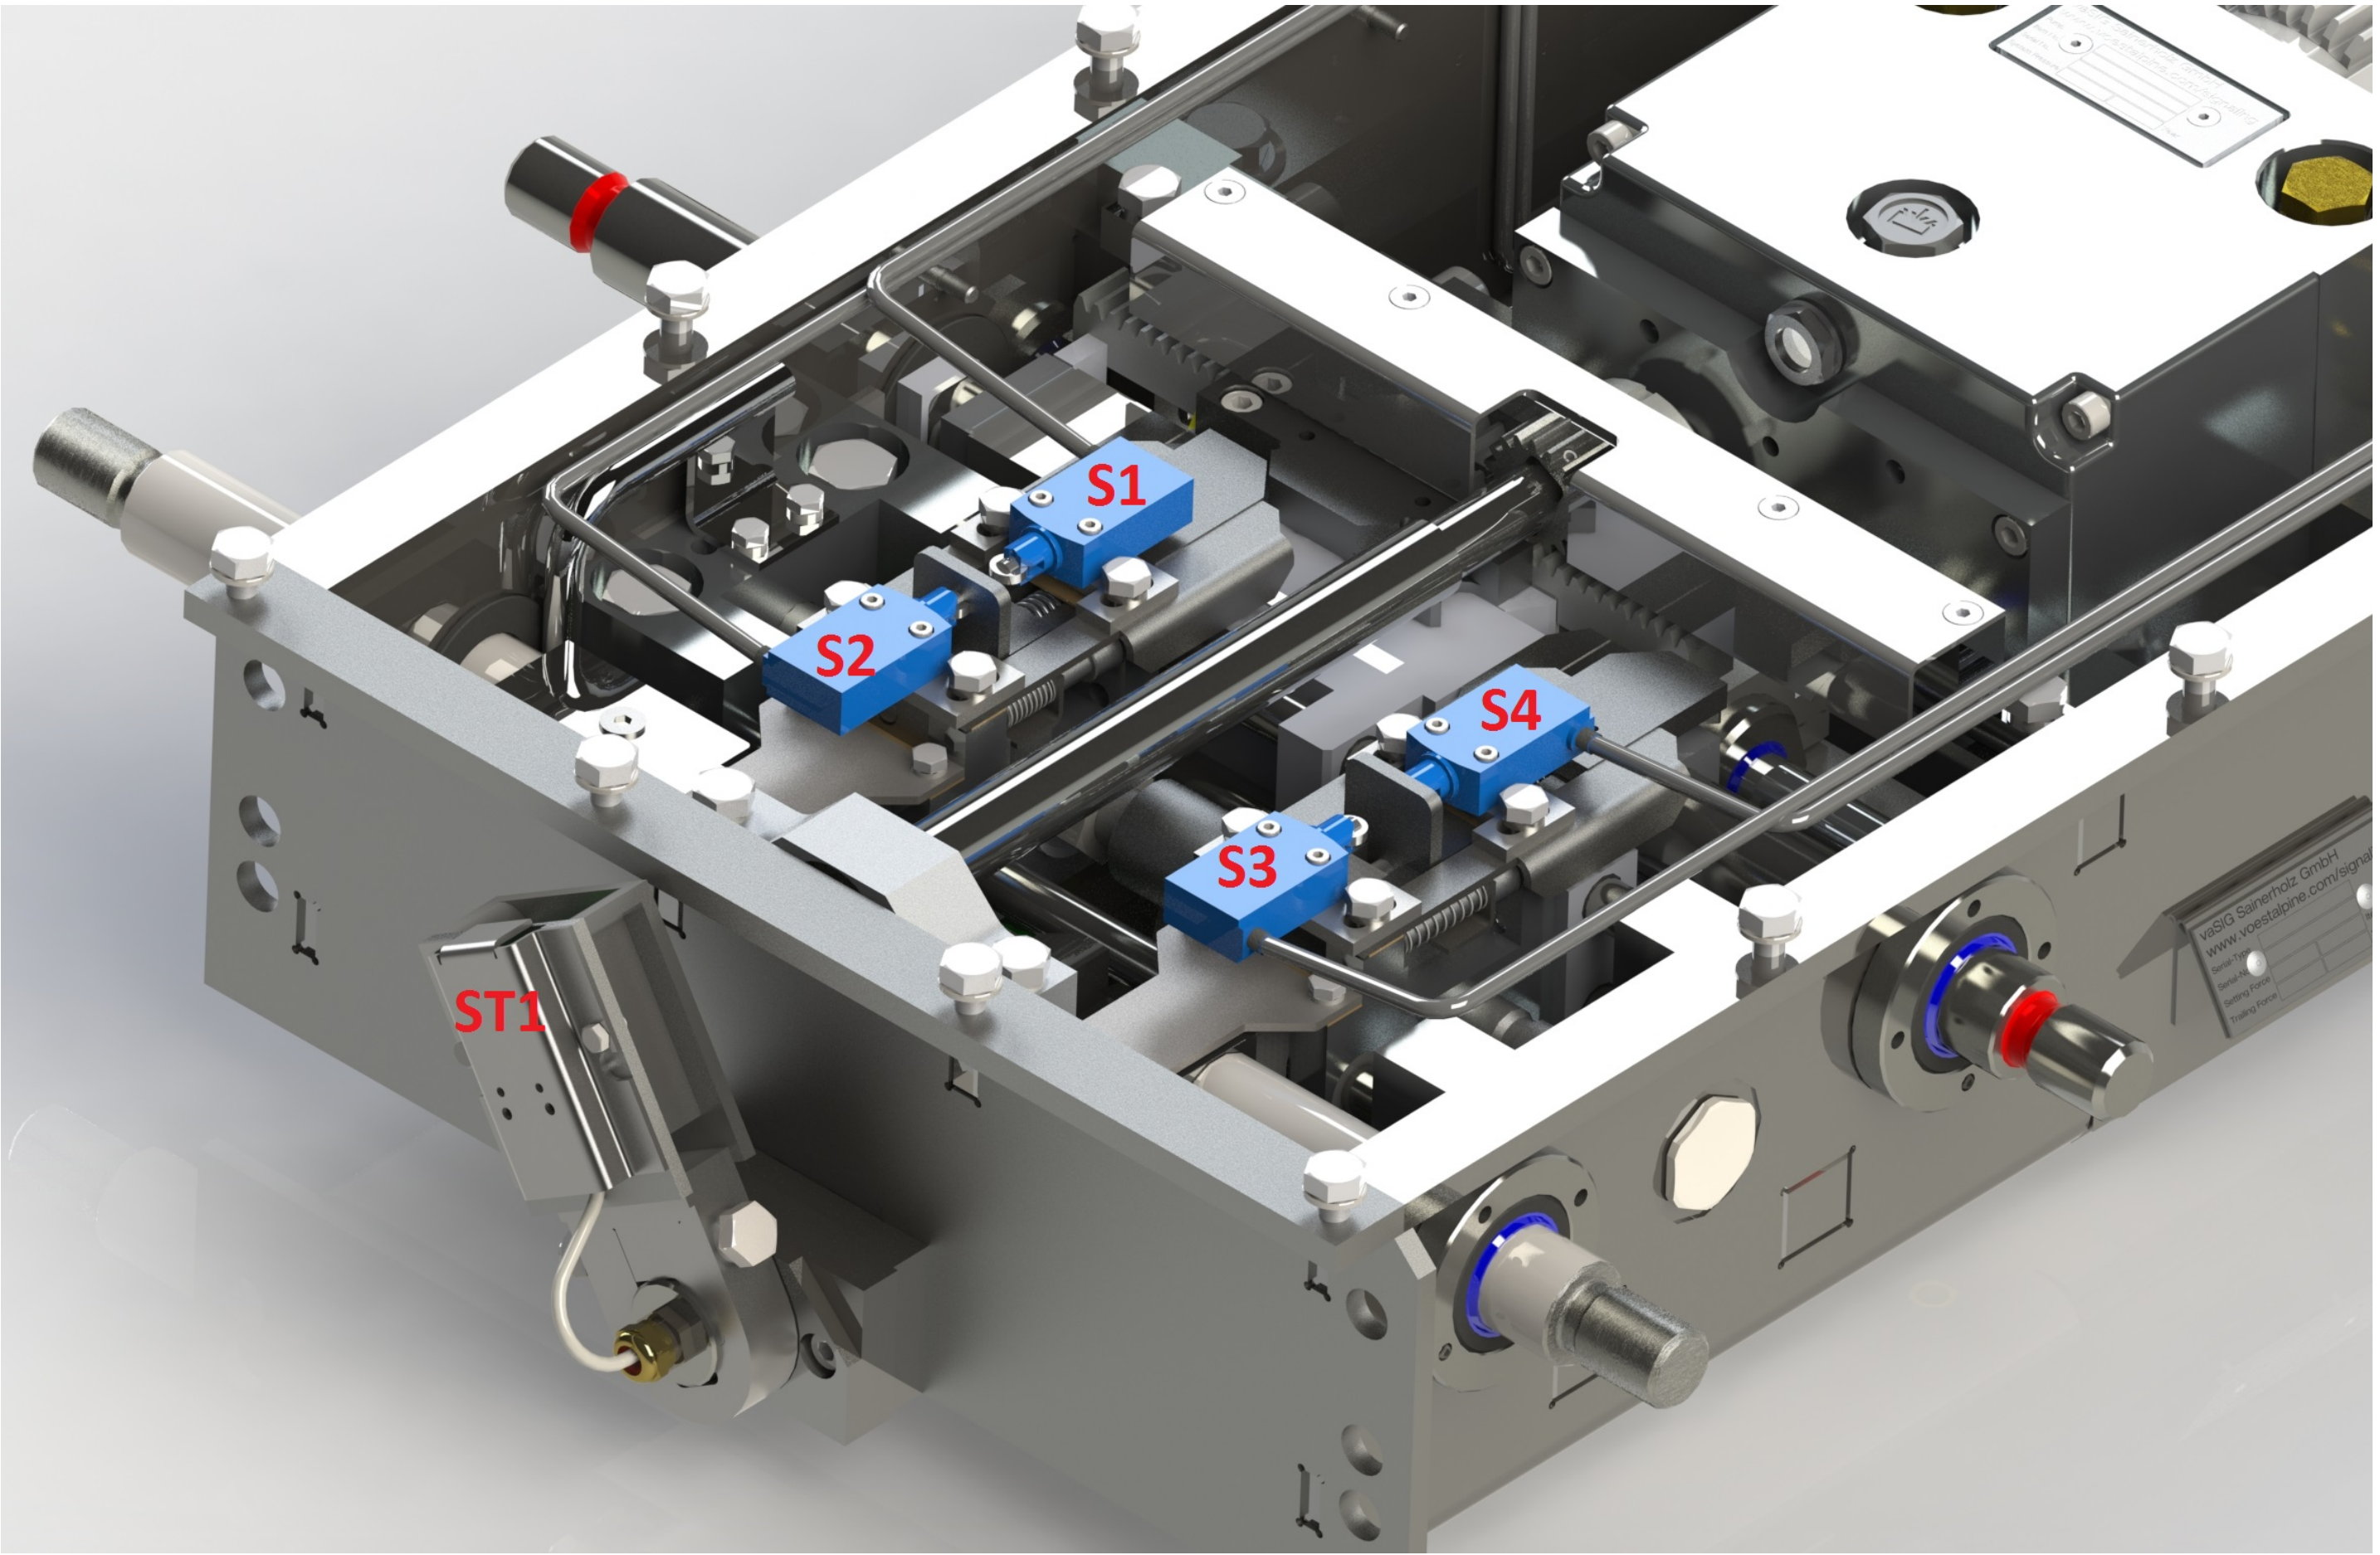

1

			Date		voestalpine		Diagram Switches	EP12100501-a		= WA		
			Editor	CH							+ WA	
			Edit	24. 11. 2015				ONE STEP AHEAD.	C-69384		B1.	2
Change	Date	Name	Norm		Urspr.	Ers. f.	Ers. d.			2 B1.		