



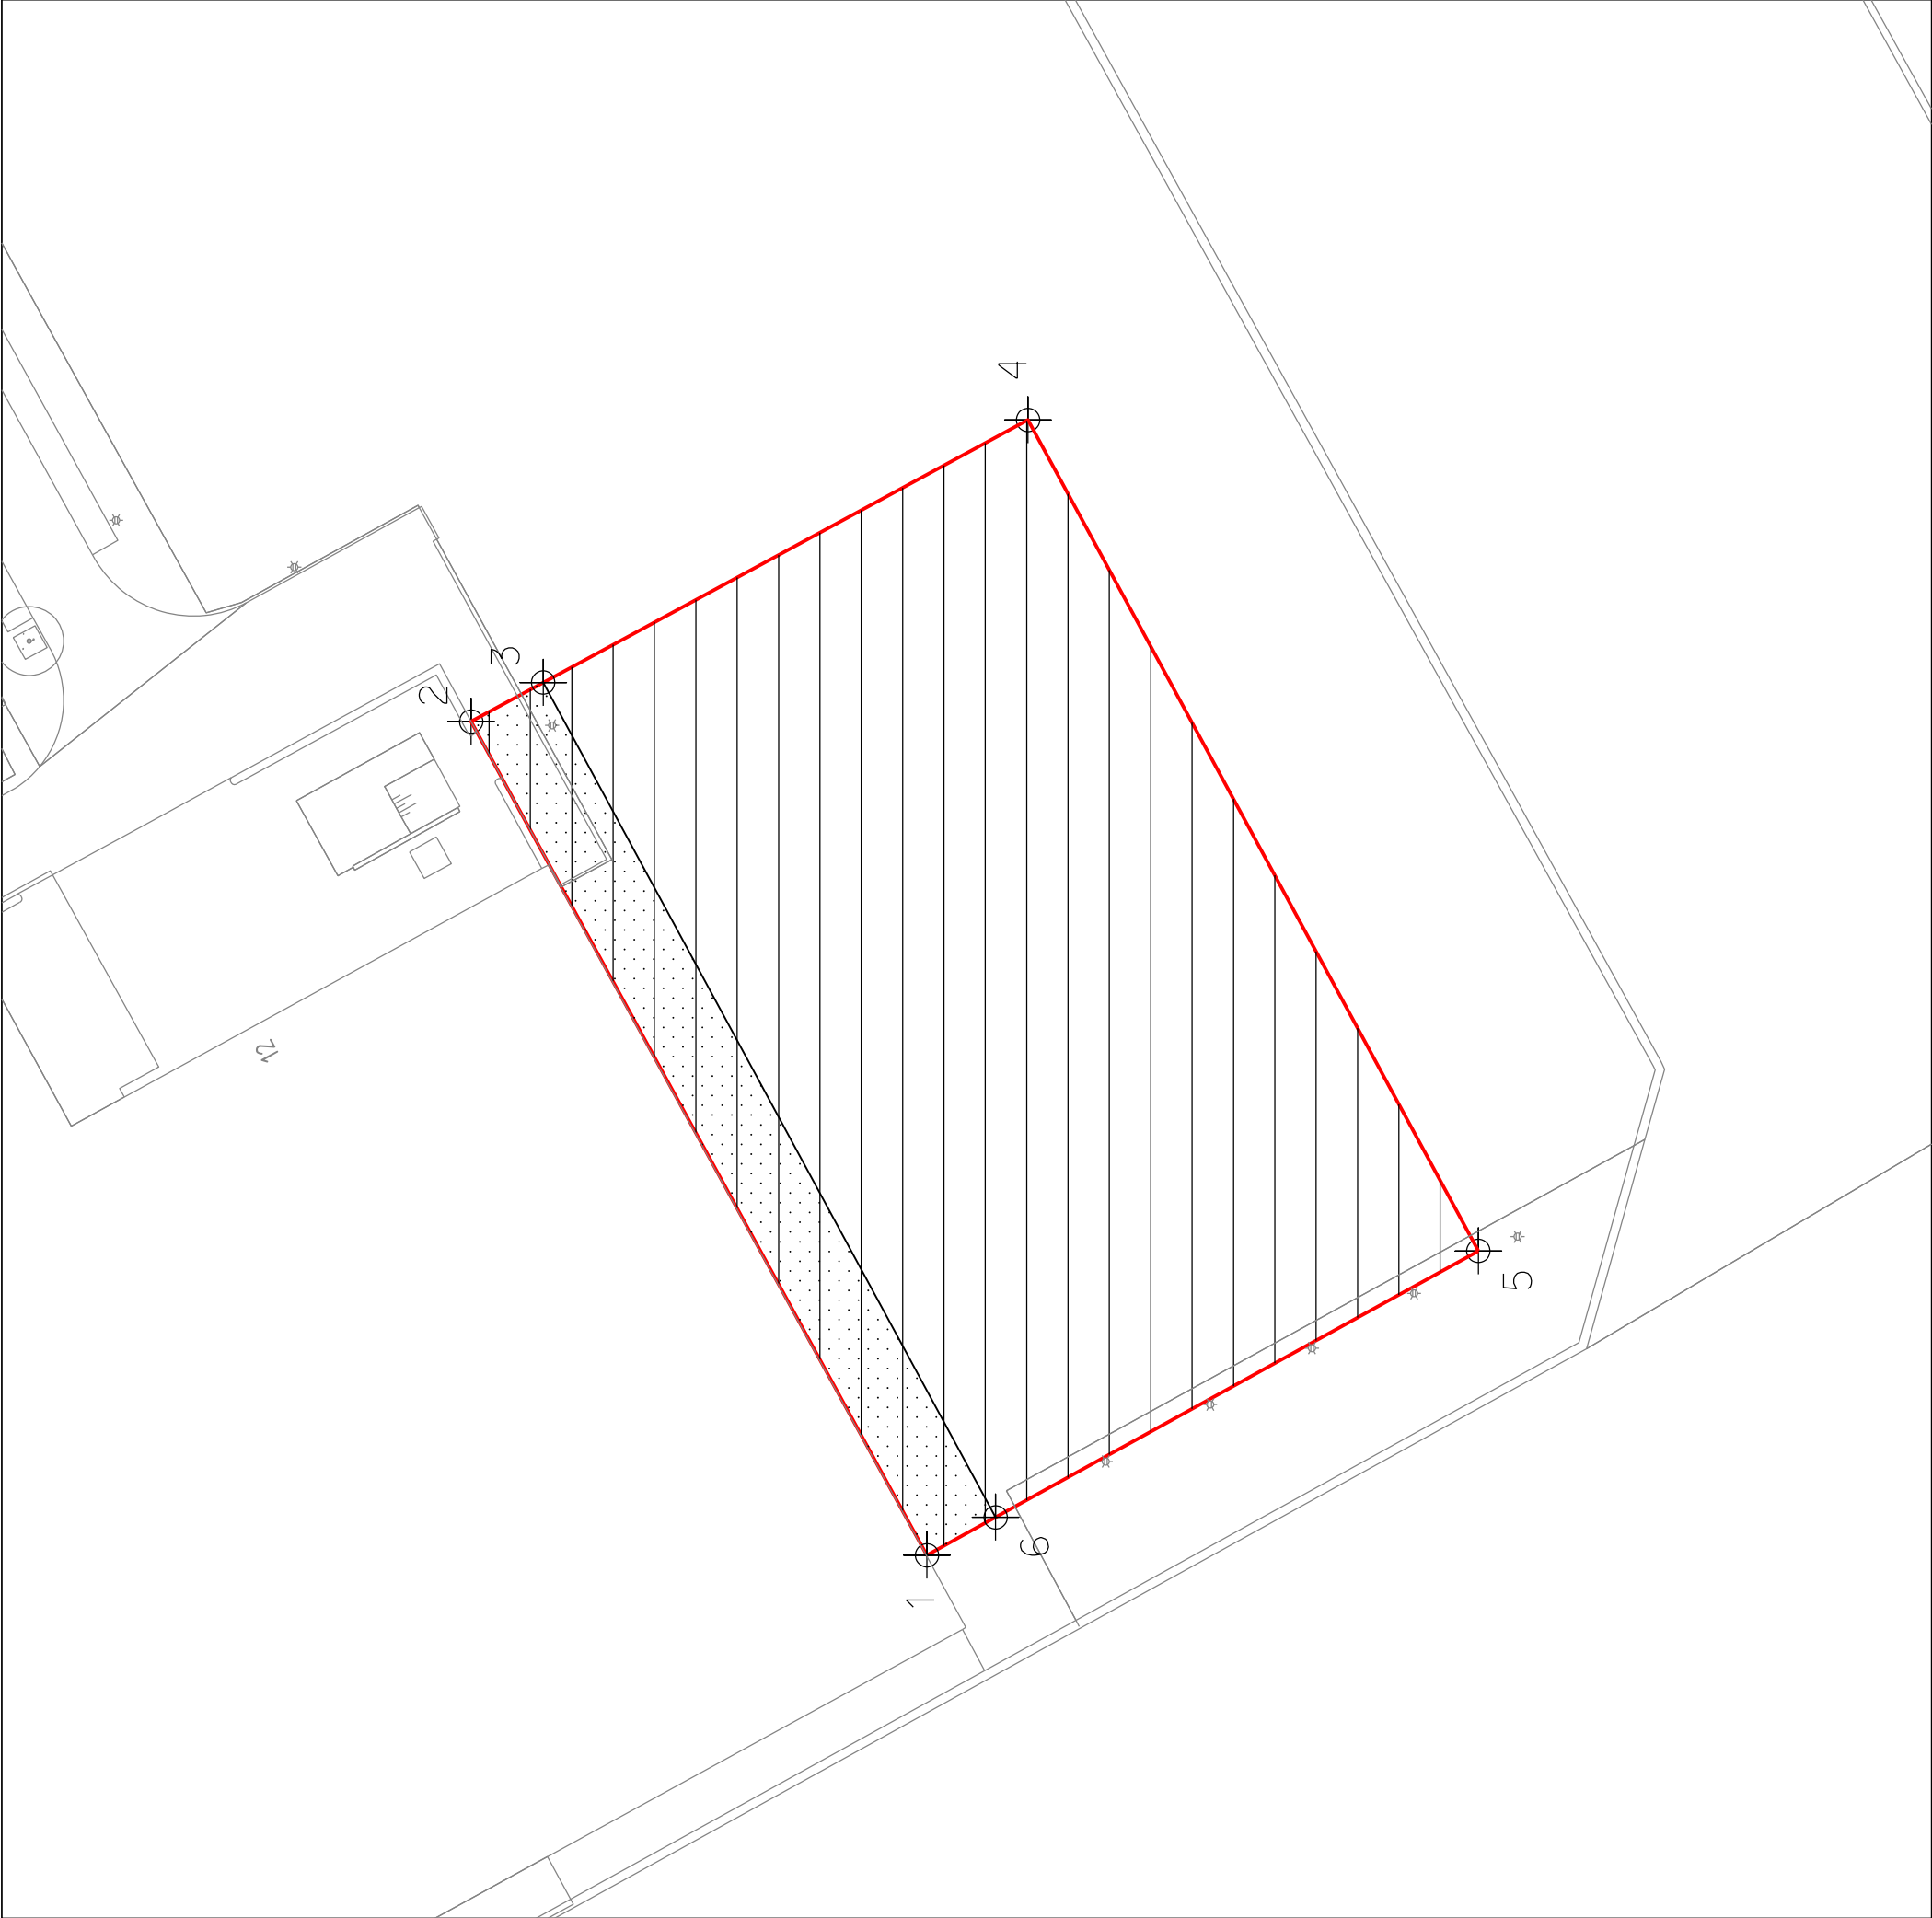


KAD. GEM. OUDER-AMSTEL
SECTIE A

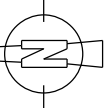

1	X=123225.7089,Y=482369.9425
2	X=123286.2116,Y=482403.0135
3	X=123289.0450,Y=482397.7830
4	X=123308.0970,Y=482362.6120
5	X=123247.7929,Y=482329.9452
6	X=123228.4578,Y=482364.9638

LEGENDA

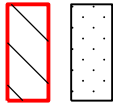

totale oppvl. 3151m2, ged.1657
oppvl. 399m2, ged.1657



Gemeente Amsterdam
RVE Grond en Ontwikkeling
Afdeling Erfpacht/Gronduitgifte

VAN DEZE KAART
KAN NIET GEMETEN WORDEN



Amstel Businesspark-Zuid Kavel 1			
d.d.08-04-2020	schaal 1: 500	tek.nr. T2000134	
get. Rbleek	dos.E 15886/1		