


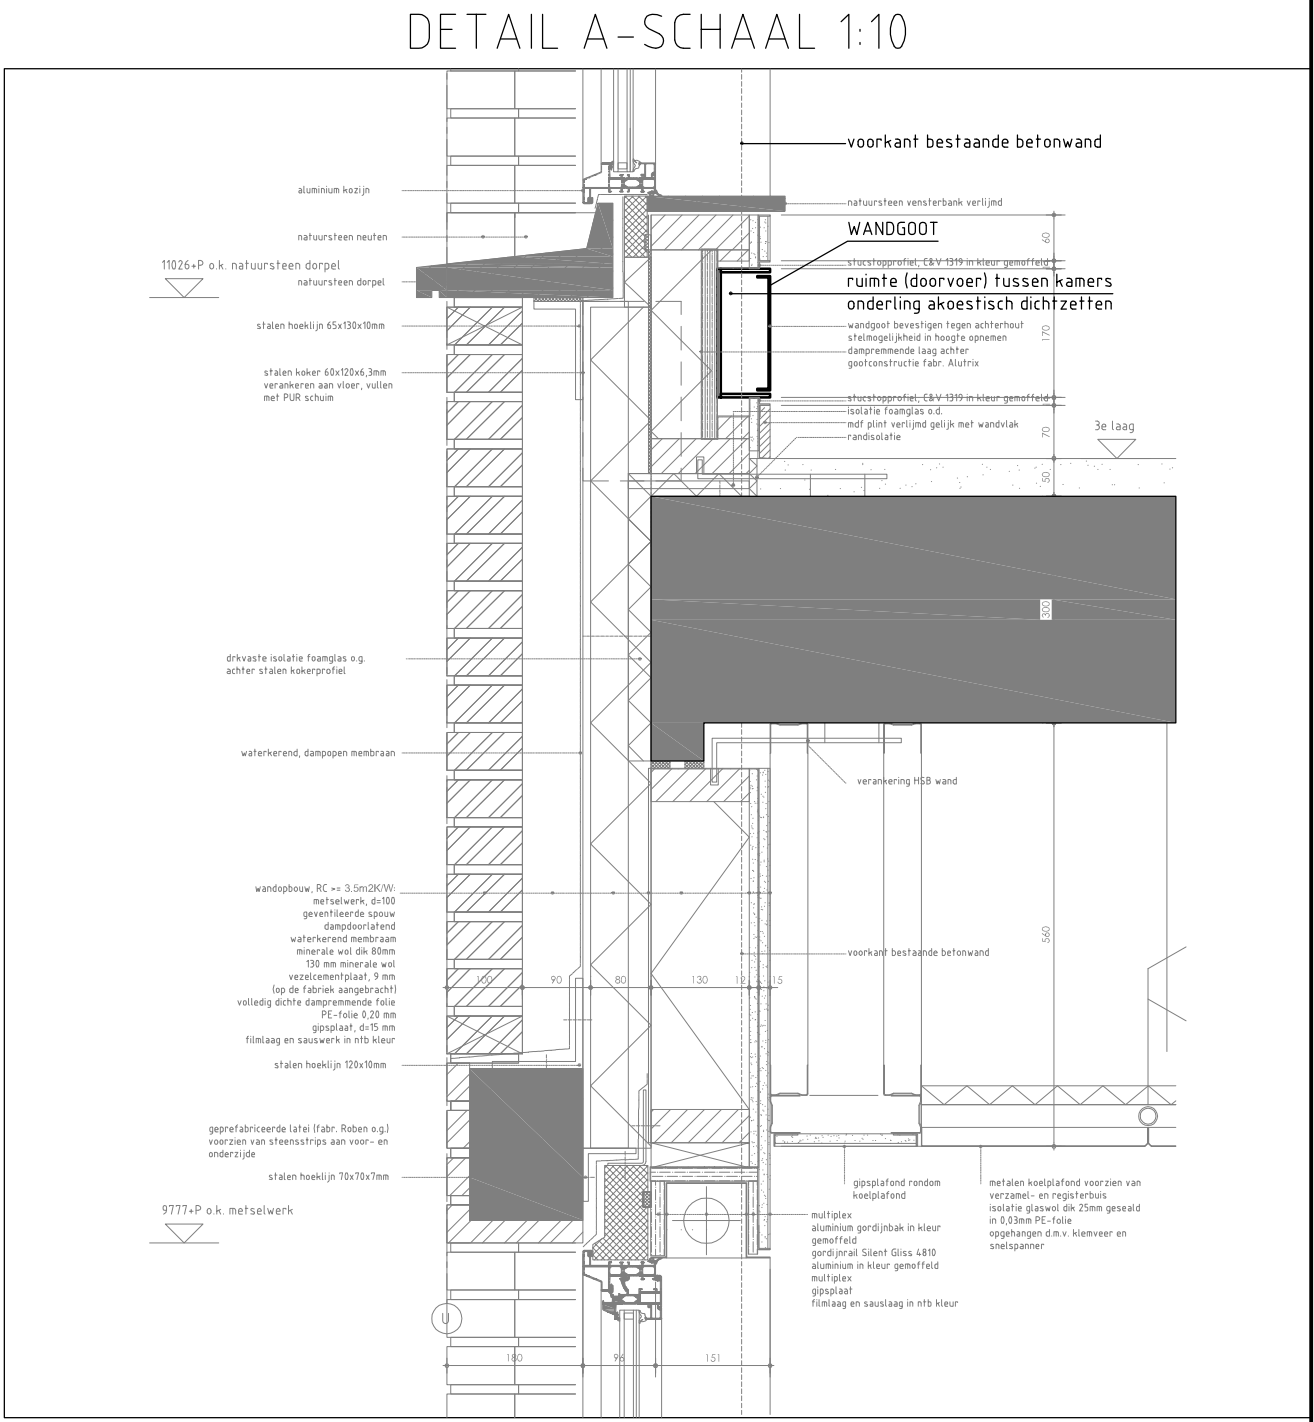


| REVISIE |        |
|---------|--------|
| PAR:    | DATUM: |