


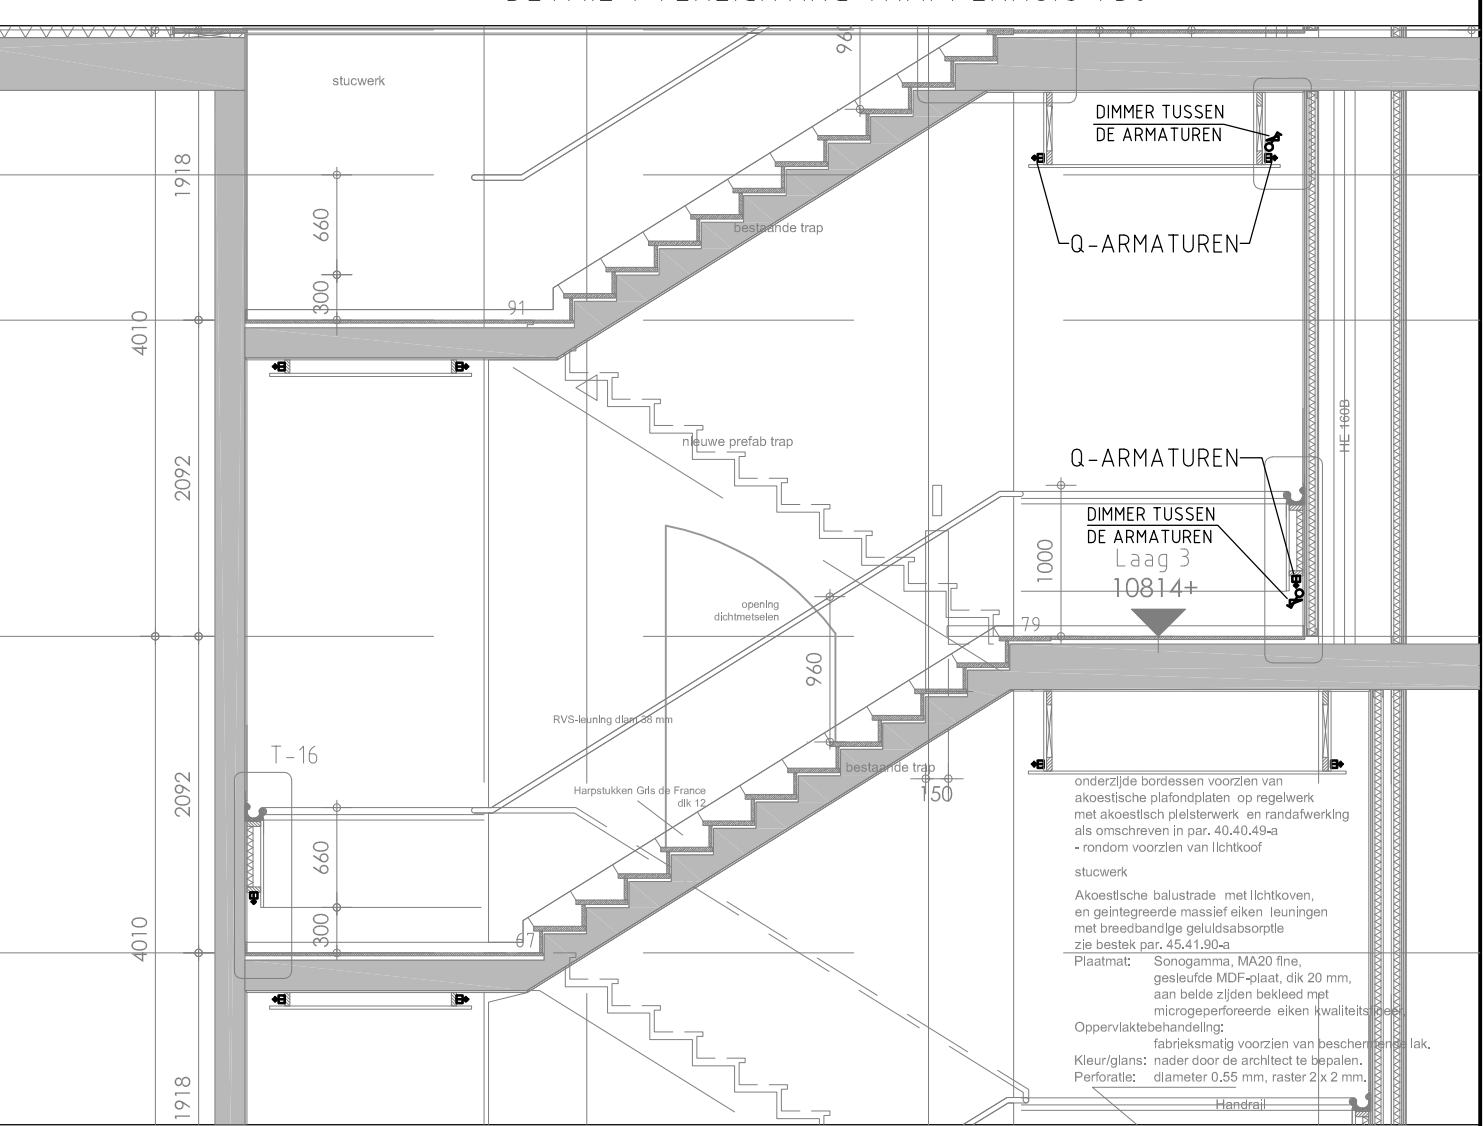

**VERKLARING ARMATUUR**

The diagram shows a relay assembly with five labels and their corresponding parts:

- GROEPNUMMER**: Points to the top left corner of the assembly.
- RELAISCODE**: Points to the top right corner of the assembly.
- SCHAKELCODE**: Points to the middle right corner of the assembly.
- ARMATUURCODE**: Points to the bottom right corner of the assembly.
- CENTRAAL GESCHAKELD**: Points to the bottom left corner of the assembly.

**VERKLARING PULSDRUKKER**

The diagram shows a push button with two labels and their corresponding parts:

- CODERING PULSDRUKKER**: Points to the top of the push button.
- SCHAKELCODE**: Points to the bottom of the push button.

|                  |            |
|------------------|------------|
| n<br>rain 2<br>9 |            |
| Den Haag         |            |
| -                |            |
| -                |            |
| -                |            |
| School           | 1-100      |
| Datum            | 20-04-2012 |
| OR nr.           | 600721     |
| Projectnr.       | 252020     |
| Blaadnummer      | Subcode    |