


V-2-1-1 PROFILE DRAWING

Mainline			
Connections	Service line	U211-01	U211-02
	Branch line		
	Section Valve		

Branch Line V-2-1

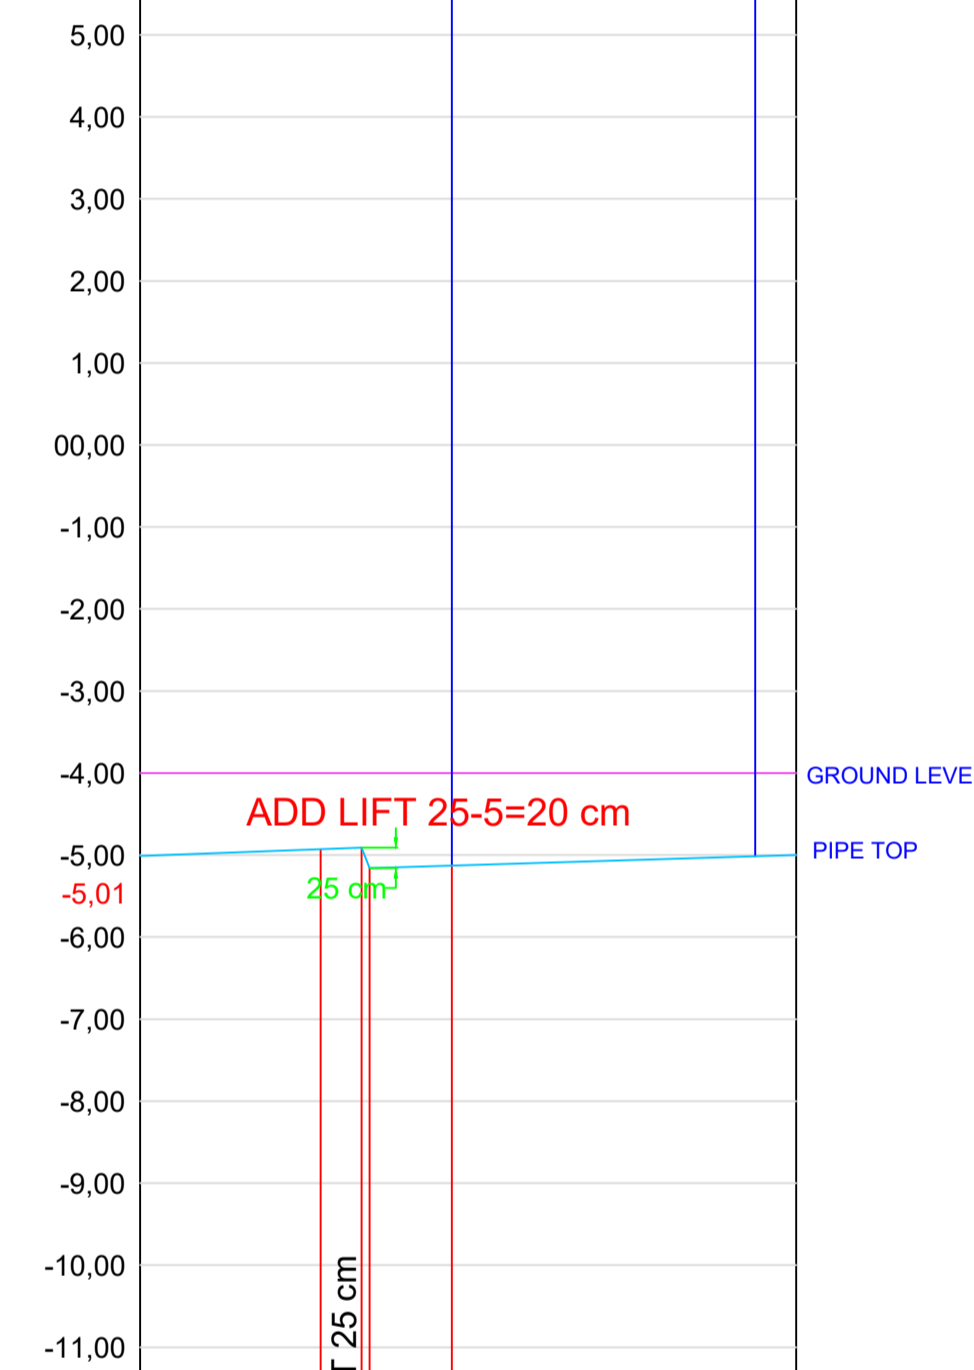

Datum elevation: -12,00

Ground level	-4,00			
Sections	0+000		0+040	0+080
Pipe top level	-5,16	-4,91	-5,16	-5,01
Slope [mm/meter]		3,7		3,0
Pockets distance [m]		27,00		52,00
Single lengths [m]				
Continuous length [m]				
Peak flow [liter/min]			8,12 lpm	
Design flow [liter/min]			100,00 lpm	
Pipe data and length:	80 m Ø110 HDPE PN 10,0			

Pos. No	Quantity	Drawing No.	Description	Material	Dimensions or Remarks
			Project: Business Park Lelystad - Omala NV		Scale:
			Drawing: PROFILE DRAWING V-2-1-1		Drawn: Prashant Date: 27/09/2019
					Seen: Ashok Date: 27/09/2019
QUA-VAC B.V. ALMERE (NL) - VACUUM SYSTEMS					Proj. No.: LD19089 ISO A0
					Drawing No.: PRO19089-2110 Rev: 0