


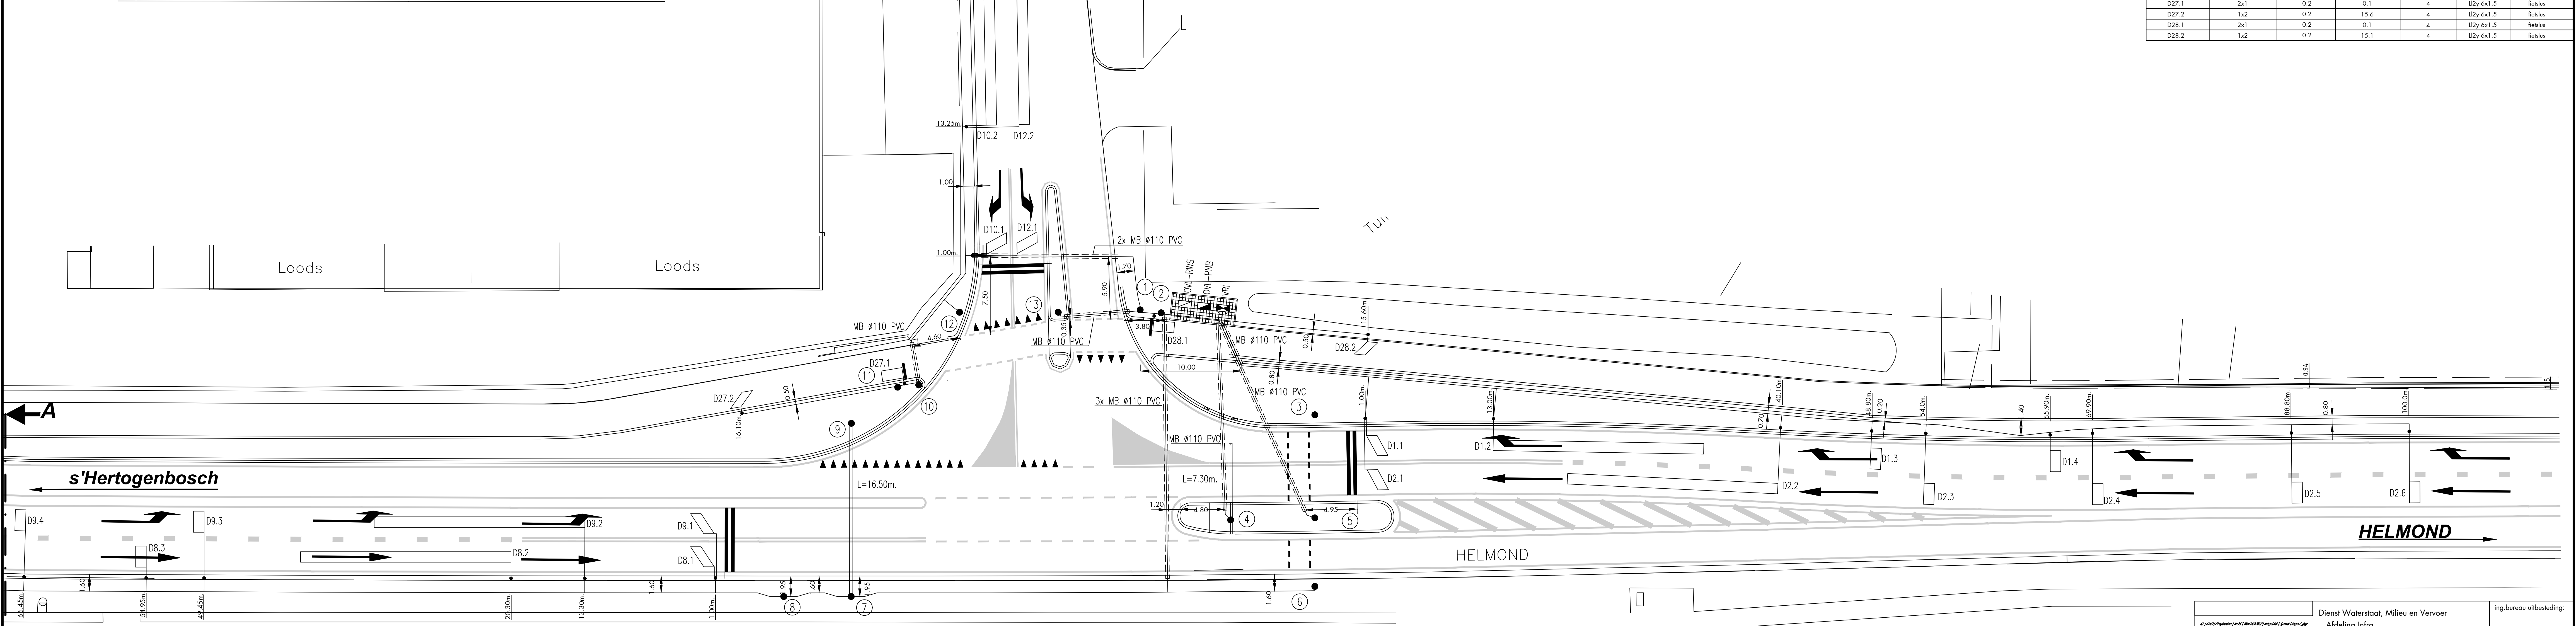

KABELLIJST					KABELLIJST				
KABEL NR.	VAN	NAAR	KABELTYPE	OPMERKING	KABEL NR.	VAN	NAAR	KABELTYPE	OPMERKING
1	AUTOMATAAT	28	EO-YMKzKhas	4x1.5	31	AUTOMATAAT	D2.3	UXL	2x1.5
2	AUTOMATAAT	28HH	EO-YMKzKhas	4x1.5	32	AUTOMATAAT	D2.4	UXL	2x1.5
3	AUTOMATAAT	1.2	EO-YMKzKhas	4x1.5	33	AUTOMATAAT	D2.5	UXL	2x1.5
4	AUTOMATAAT	31.1	EO-YMKzKhas	4x1.5	34	AUTOMATAAT	D2.6	UXL	2x1.5
5	AUTOMATAAT	21.1	EO-YMKzKhas	4x1.5	35	AUTOMATAAT	D8.1	UXL	2x1.5
6	AUTOMATAAT	1.1	EO-YMKzKhas	4x1.5	36	AUTOMATAAT	D8.2	UXL	2x1.5
7	AUTOMATAAT	32.1	EO-YMKzKhas	4x1.5	37	AUTOMATAAT	D8.3	UXL	2x1.5
8	AUTOMATAAT	32.2	EO-YMKzKhas	4x1.5	38	AUTOMATAAT	D8.4	UXL	2x1.5
9	AUTOMATAAT	2.2	EO-YMKzKhas	4x1.5	39	AUTOMATAAT	D8.5	UXL	2x1.5
10	AUTOMATAAT	31.2	EO-YMKzKhas	4x1.5	40	AUTOMATAAT	D8.6	UXL	2x1.5
11	AUTOMATAAT	8.1	EO-YMKzKhas	4x1.5	41	AUTOMATAAT	D9.1	UXL	2x1.5
12	AUTOMATAAT	9-DR	EO-YMKzKhas	5x1.5	42	AUTOMATAAT	D9.2	UXL	2x1.5
13	AUTOMATAAT	8.2	EO-YMKzKhas	4x1.5	43	AUTOMATAAT	D9.3	UXL	2x1.5
14	AUTOMATAAT	27	EO-YMKzKhas	4x1.5	44	AUTOMATAAT	D9.4	UXL	2x1.5
15	AUTOMATAAT	27HH	EO-YMKzKhas	4x1.5	45	AUTOMATAAT	D10.1	UXL	2x1.5
16	AUTOMATAAT	10-DR	EO-YMKzKhas	5x1.5	46	AUTOMATAAT	D10.2	UXL	2x1.5
17	AUTOMATAAT	12-DR	EO-YMKzKhas	5x1.5	47	AUTOMATAAT	D10.3	UXL	2x1.5
18	AUTOMATAAT	PUTS ROOD+WIT	EO-YMKzKhas	4x1.5	48	AUTOMATAAT	D10.4	UXL	2x1.5
19	AUTOMATAAT	DCF-ONTVANGER	UXL	4x1.5	49	AUTOMATAAT	D12.1	UXL	2x1.5
20	AUTOMATAAT	DK 28	UXL	4x1.5	50	AUTOMATAAT	D12.2	UXL	2x1.5
21	AUTOMATAAT	DK 31.1	UXL	4x1.5	51	AUTOMATAAT	D12.3	UXL	2x1.5
22	AUTOMATAAT	DK 32	UXL	4x1.5	52	AUTOMATAAT	D12.4	UXL	2x1.5
23	AUTOMATAAT	DK 31.2	UXL	4x1.5	53	AUTOMATAAT	D27.1	UXL	2x1.5
24	AUTOMATAAT	DK 27	UXL	4x1.5	54	AUTOMATAAT	D27.2	UXL	2x1.5
25	AUTOMATAAT	D1.1	UXL	2x1.5	55	AUTOMATAAT	D28.1	UXL	2x1.5
26	AUTOMATAAT	D1.2	UXL	2x1.5	56	AUTOMATAAT	D28.2	UXL	2x1.5
27	AUTOMATAAT	D1.3	UXL	2x1.5	57	AUTOMATAAT	O.V.KAST	VO-YMKzKas	4x4
28	AUTOMATAAT	U1.4	UXL	2x1.5	58	AUTOMATAAT	O.V.KAST	VO-YMKzKas	2x1.5
29	AUTOMATAAT	D2.1	UXL	2x1.5					
30	AUTOMATAAT	D2.2	UXL	2x1.5					

DETEKTIETABEL						
DETEKTIE NUMMER	lxB IN METERS	LENGTE PASSIEF	AFSTAND TOT STOPSTREEP	AANTAL WINDINGEN	TYPE LUSDRAAD	OPMERKING
D1.1	1x2	0.5	1.0	4	XLPE	
D1.2	20x1	1	13.0	2	XLPE	
D1.3	1x2	0.6	48.8	4	XLPE	
D1.4	1x2	0.6	65.9	4	XLPE	
D2.1	1x2	3.8	1.0	4	XLPE	
D2.2	20x1	4.2	40.1	2	XLPE	
D2.3	1x2.1	3.7	54.0	4	XLPE	
D2.4	1x2	3.5	69.9	4	XLPE	
D2.5	1x2	1.6	98.4	4	XLPE	
D2.6	1x2	0.6	100.0	4	XLPE	
D8.1	1x2.15	0.5	1.0	4	XLPE	
D8.2	20x1	1.05	20.3	2	XLPE	
D8.3	1x2	0.45	54.95	4	XLPE	
D8.4	1x2	0.5	70.65	4	XLPE	
D8.5	1x2	0.5	89.05	4	XLPE	
D8.6	1x2	0.4	100.35	4	XLPE	
D9.1	1x2.2	4.3	1.00	4	XLPE	
D9.2	20x1	4.7	13.3	2	XLPE	
D9.3	1x2	4.1	49.45	4	XLPE	
D9.4	1x2	4.1	66.45	4	XLPE	
D10.1	1x2.25	0.65	1.0	4	XLPE	
D10.2	15x1	1.2	13.25	2	XLPE	
D10.3	-	-	40.5	4	-	bestaand
D10.4	-	-	51.5	4	-	bestaand
D12.1	1x2.25	3.8	1.0	4	XLPE	
D12.2	15x1	4.6	13.25	2	XLPE	
D12.3	-	-	40.5	-	-	bestaand
D12.4	-	-	51.5	-	-	bestaand
D27.1	2x1	0.2	0.1	4	(12y 6x1.5	fietslus
D27.2	1x2	0.2	15.6	4	(12y 6x1.5	fietslus
D28.1	2x1	0.2	0.1	4	(12y 6x1.5	fietslus
D28.2	1x2	0.2	15.1	4	(12y 6x1.5	fietslus