


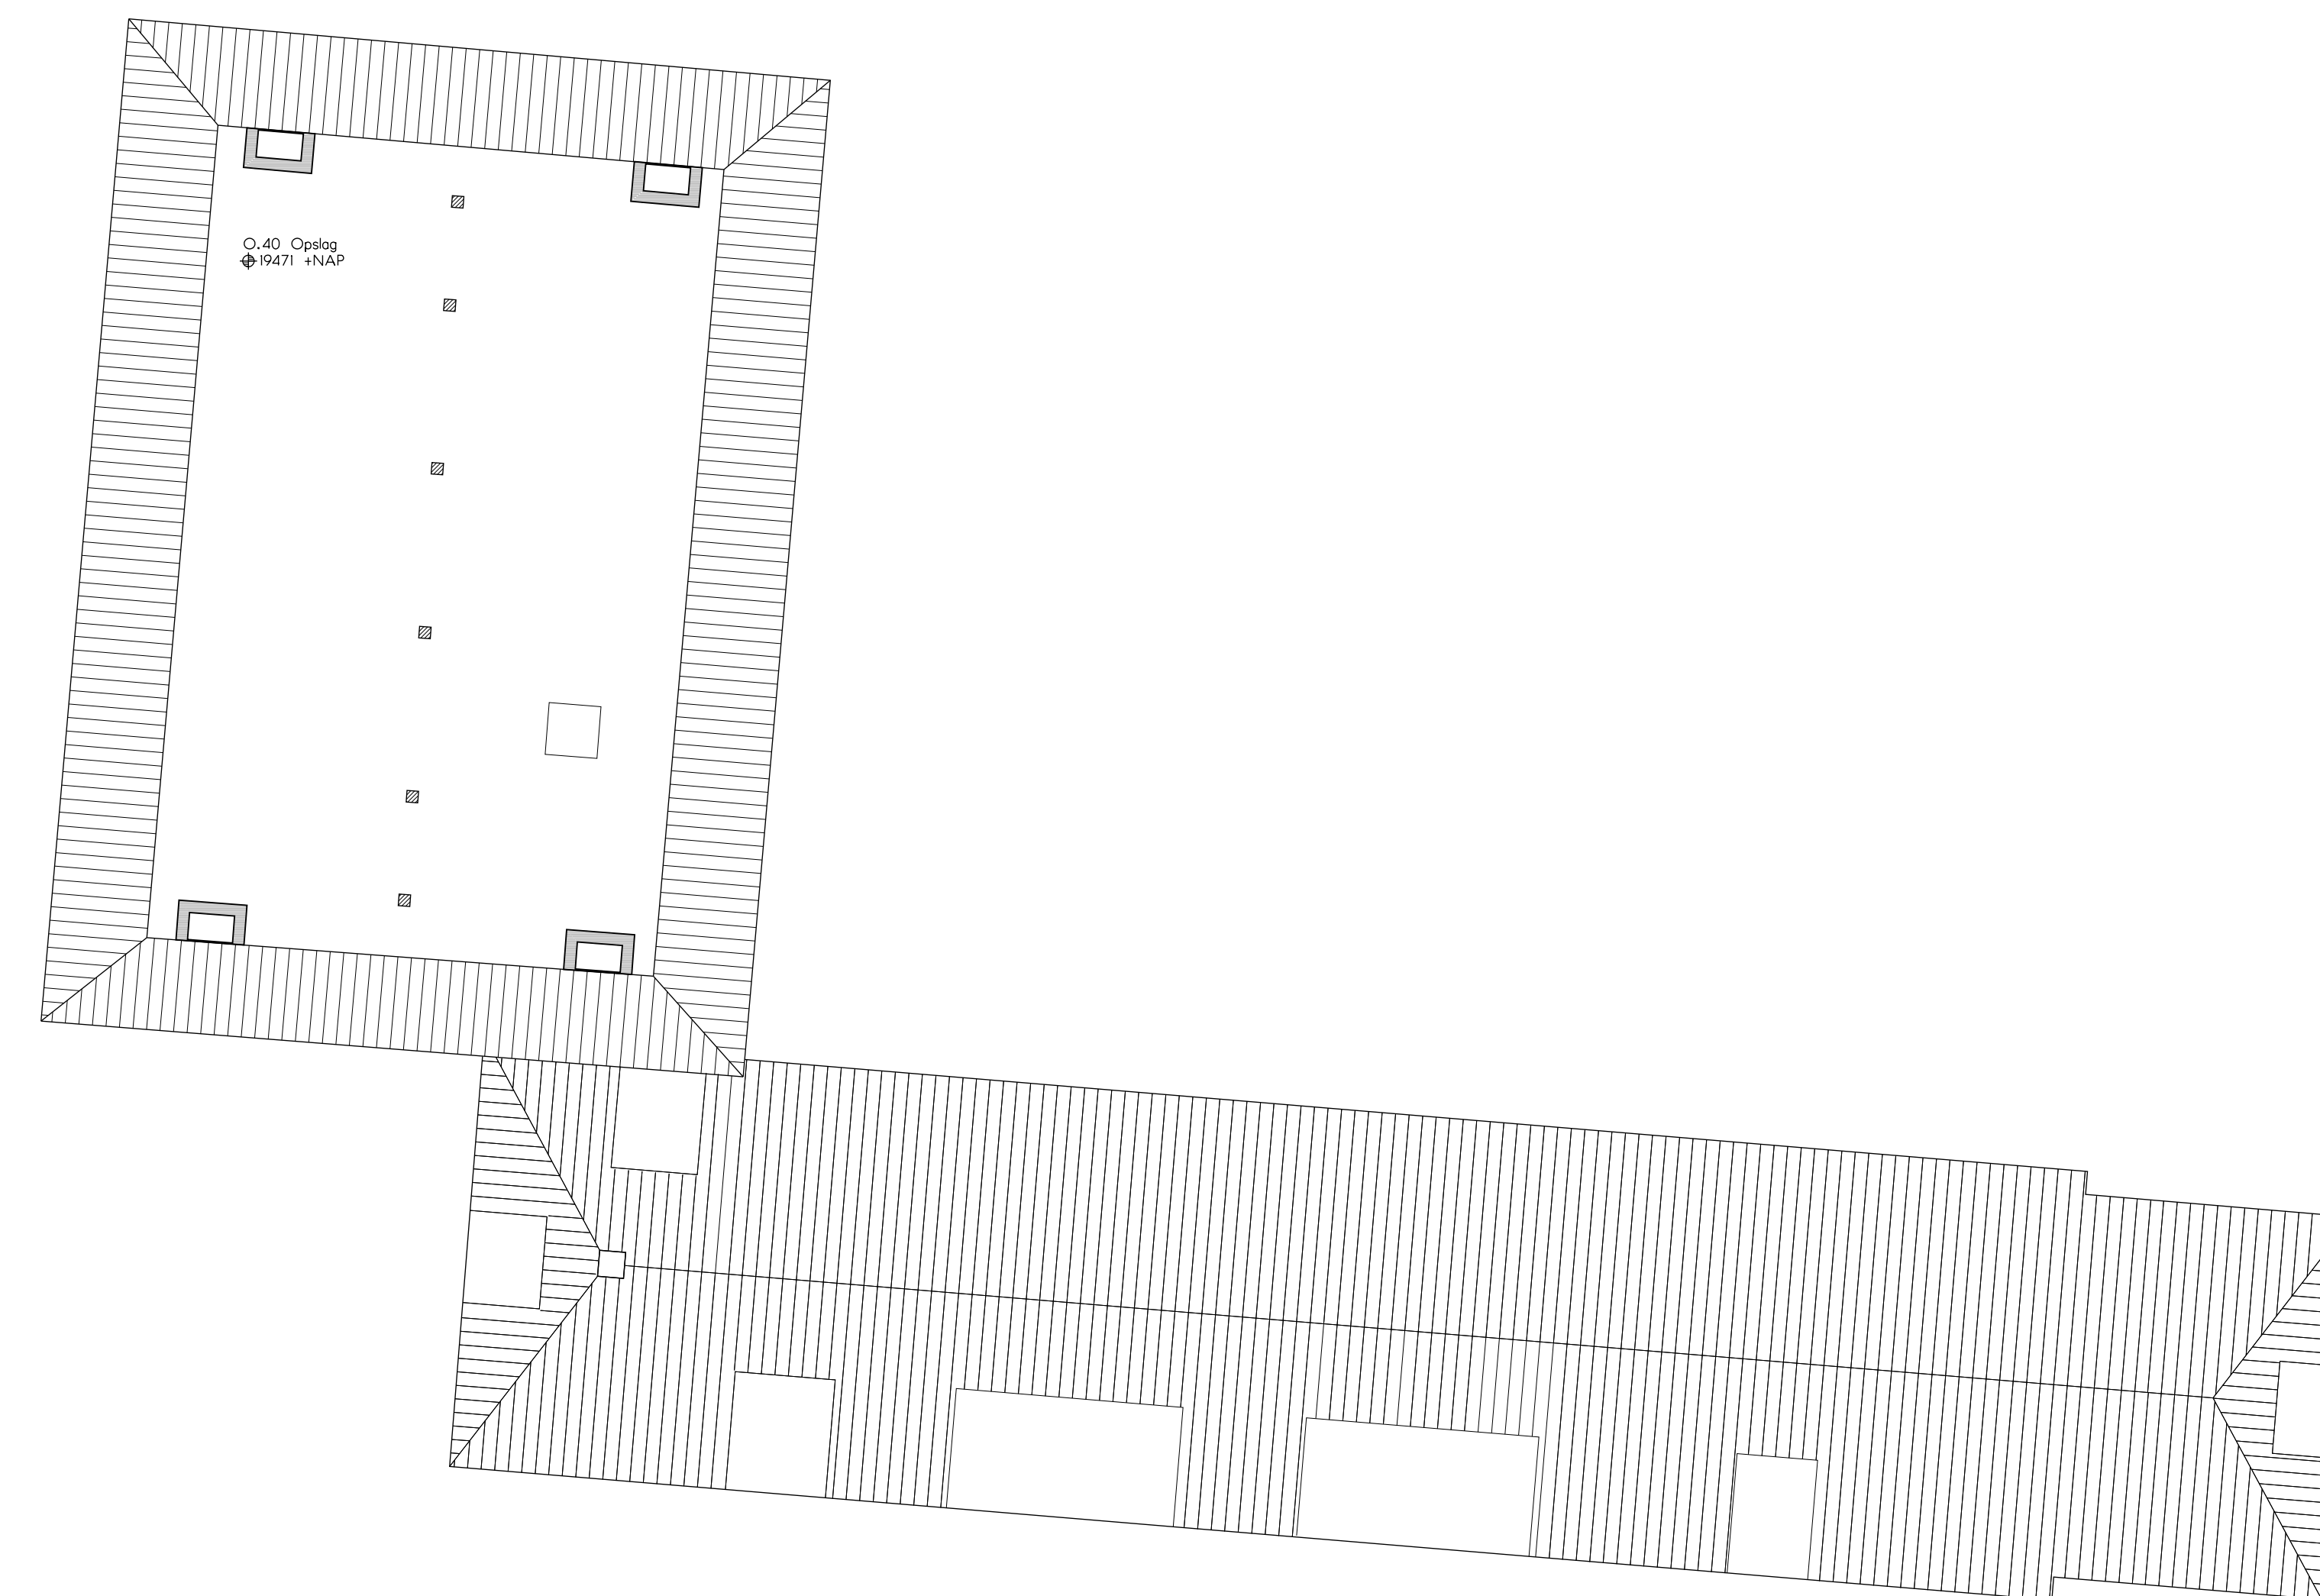

Brandcompartiment 9,	
begone grond	: 24m2
<u>verdieping</u>	: 24m2
Total	: 48m2

Bankrooft 421 975 LB Gre