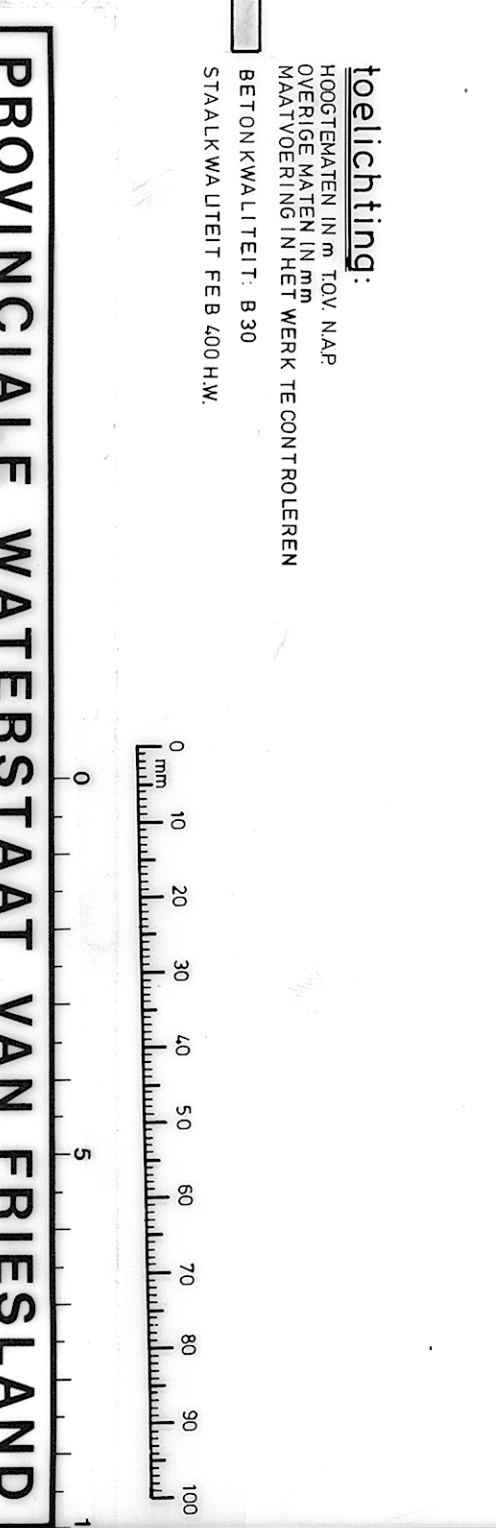
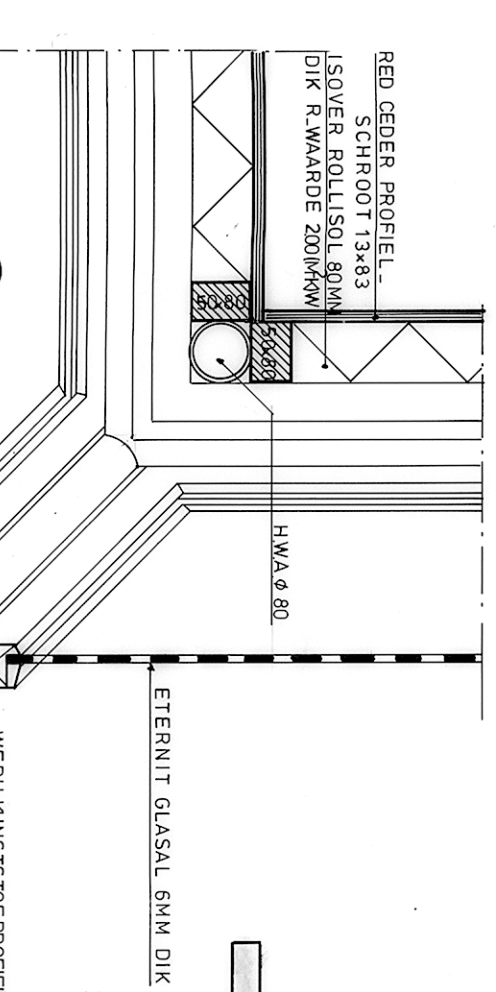
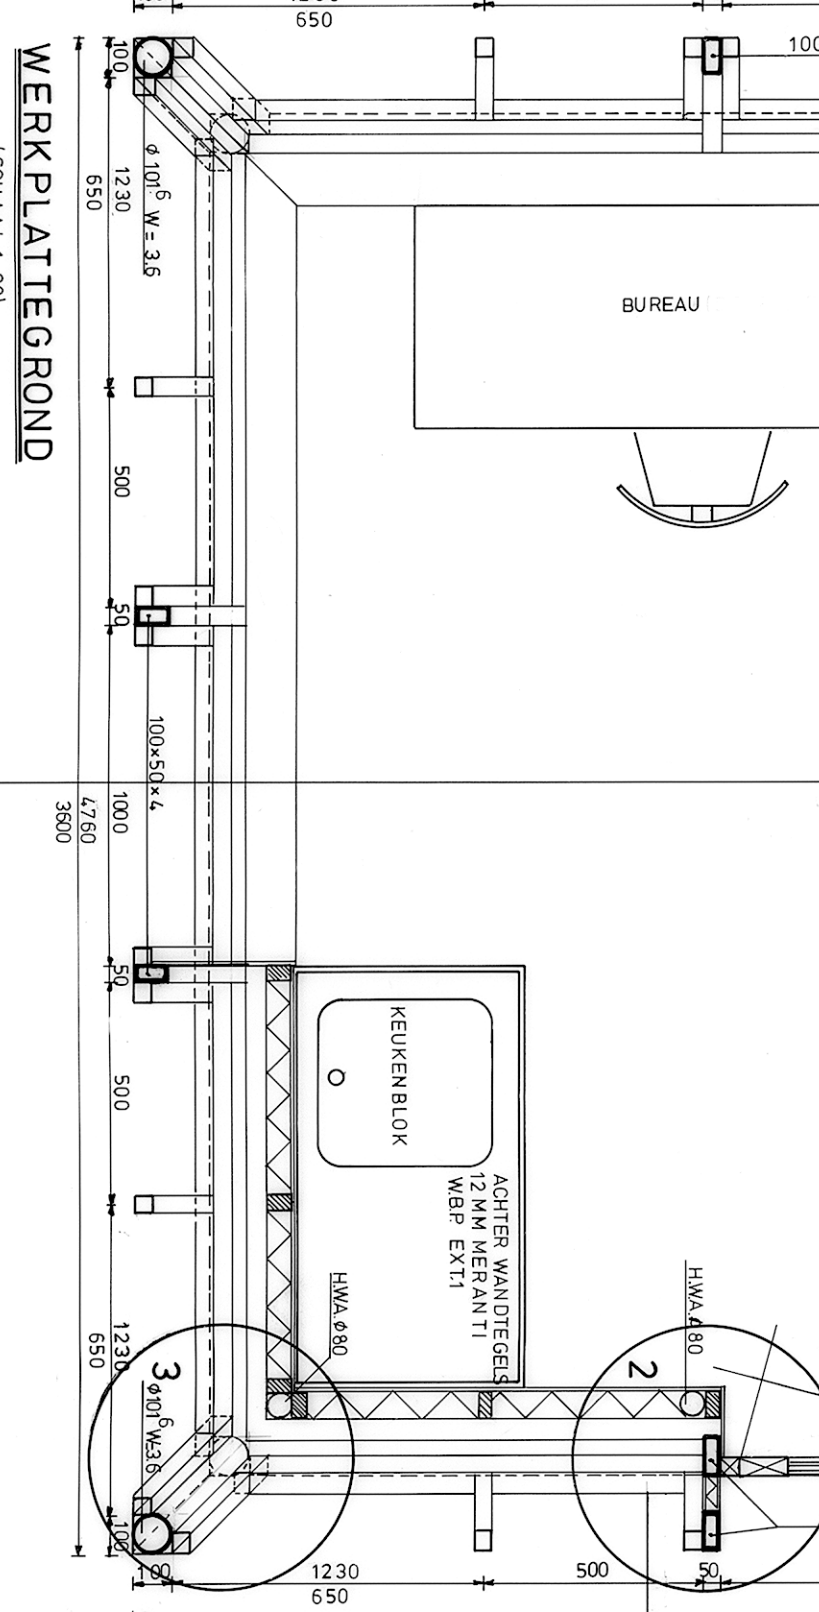
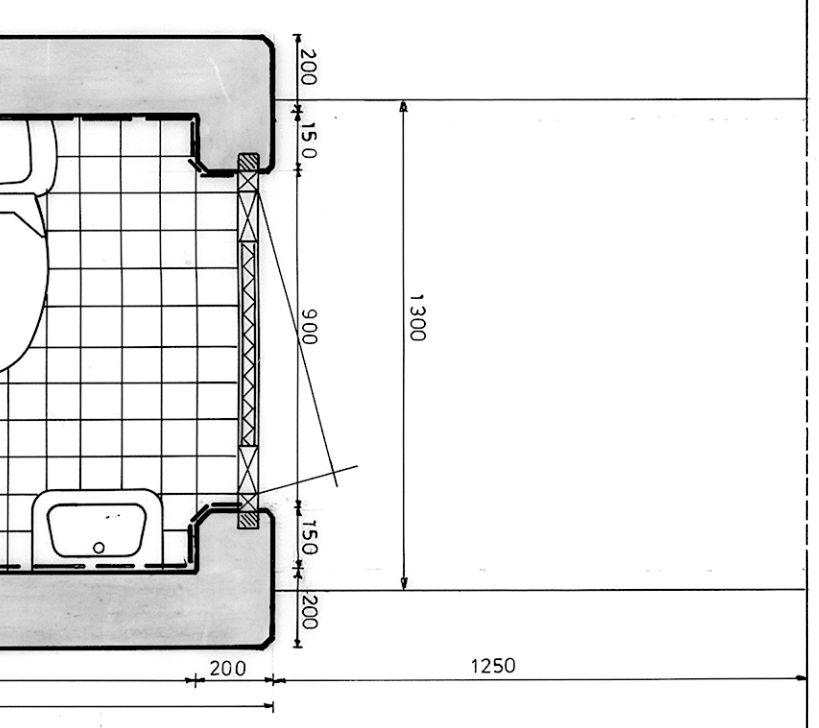
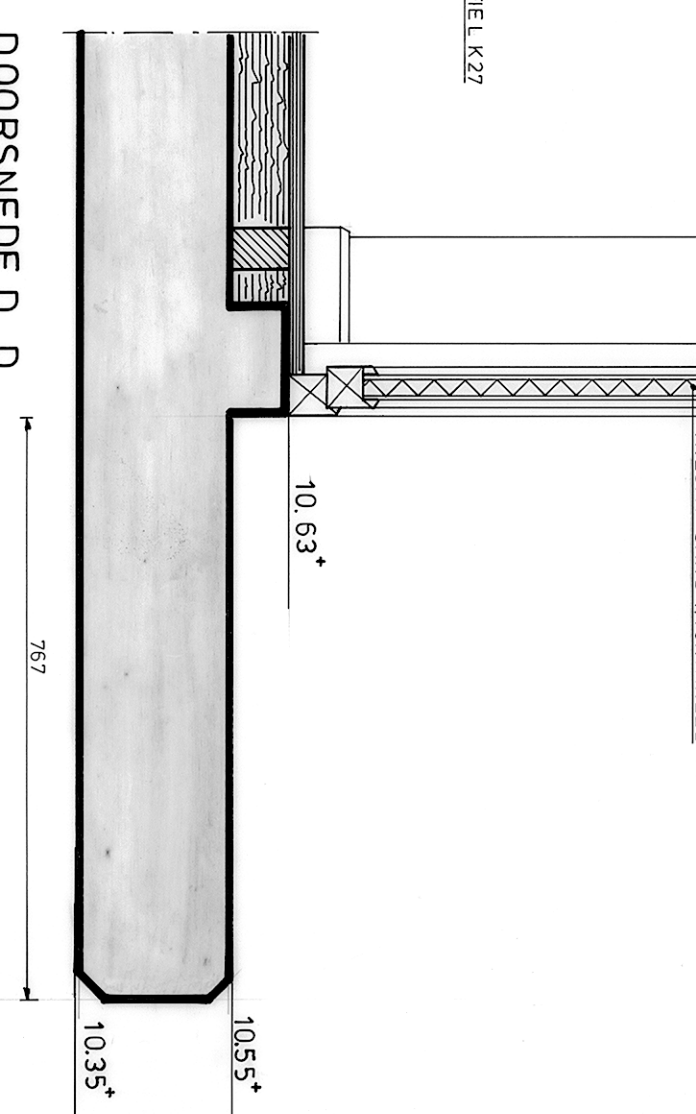
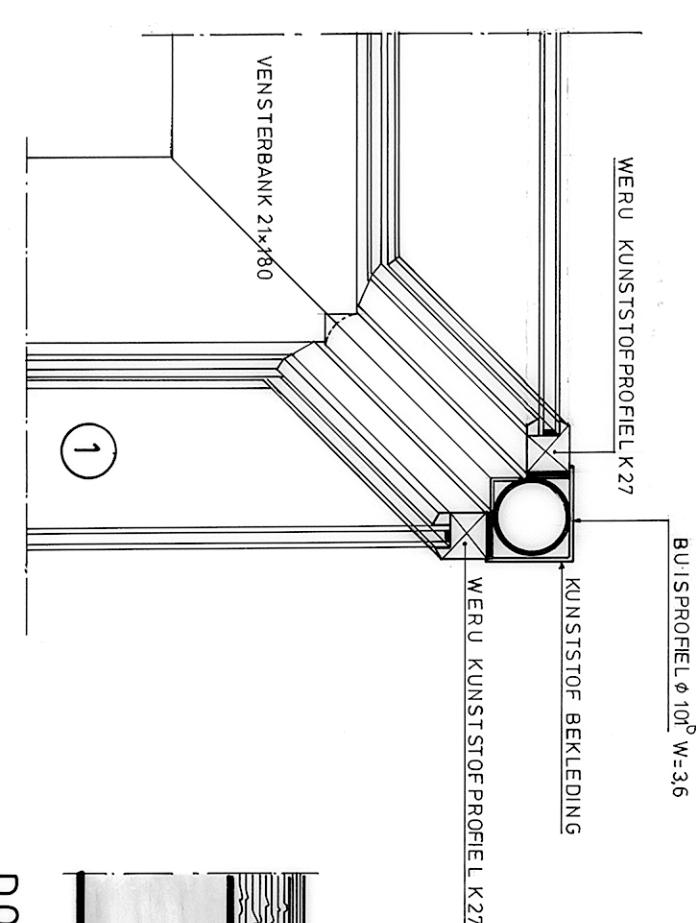
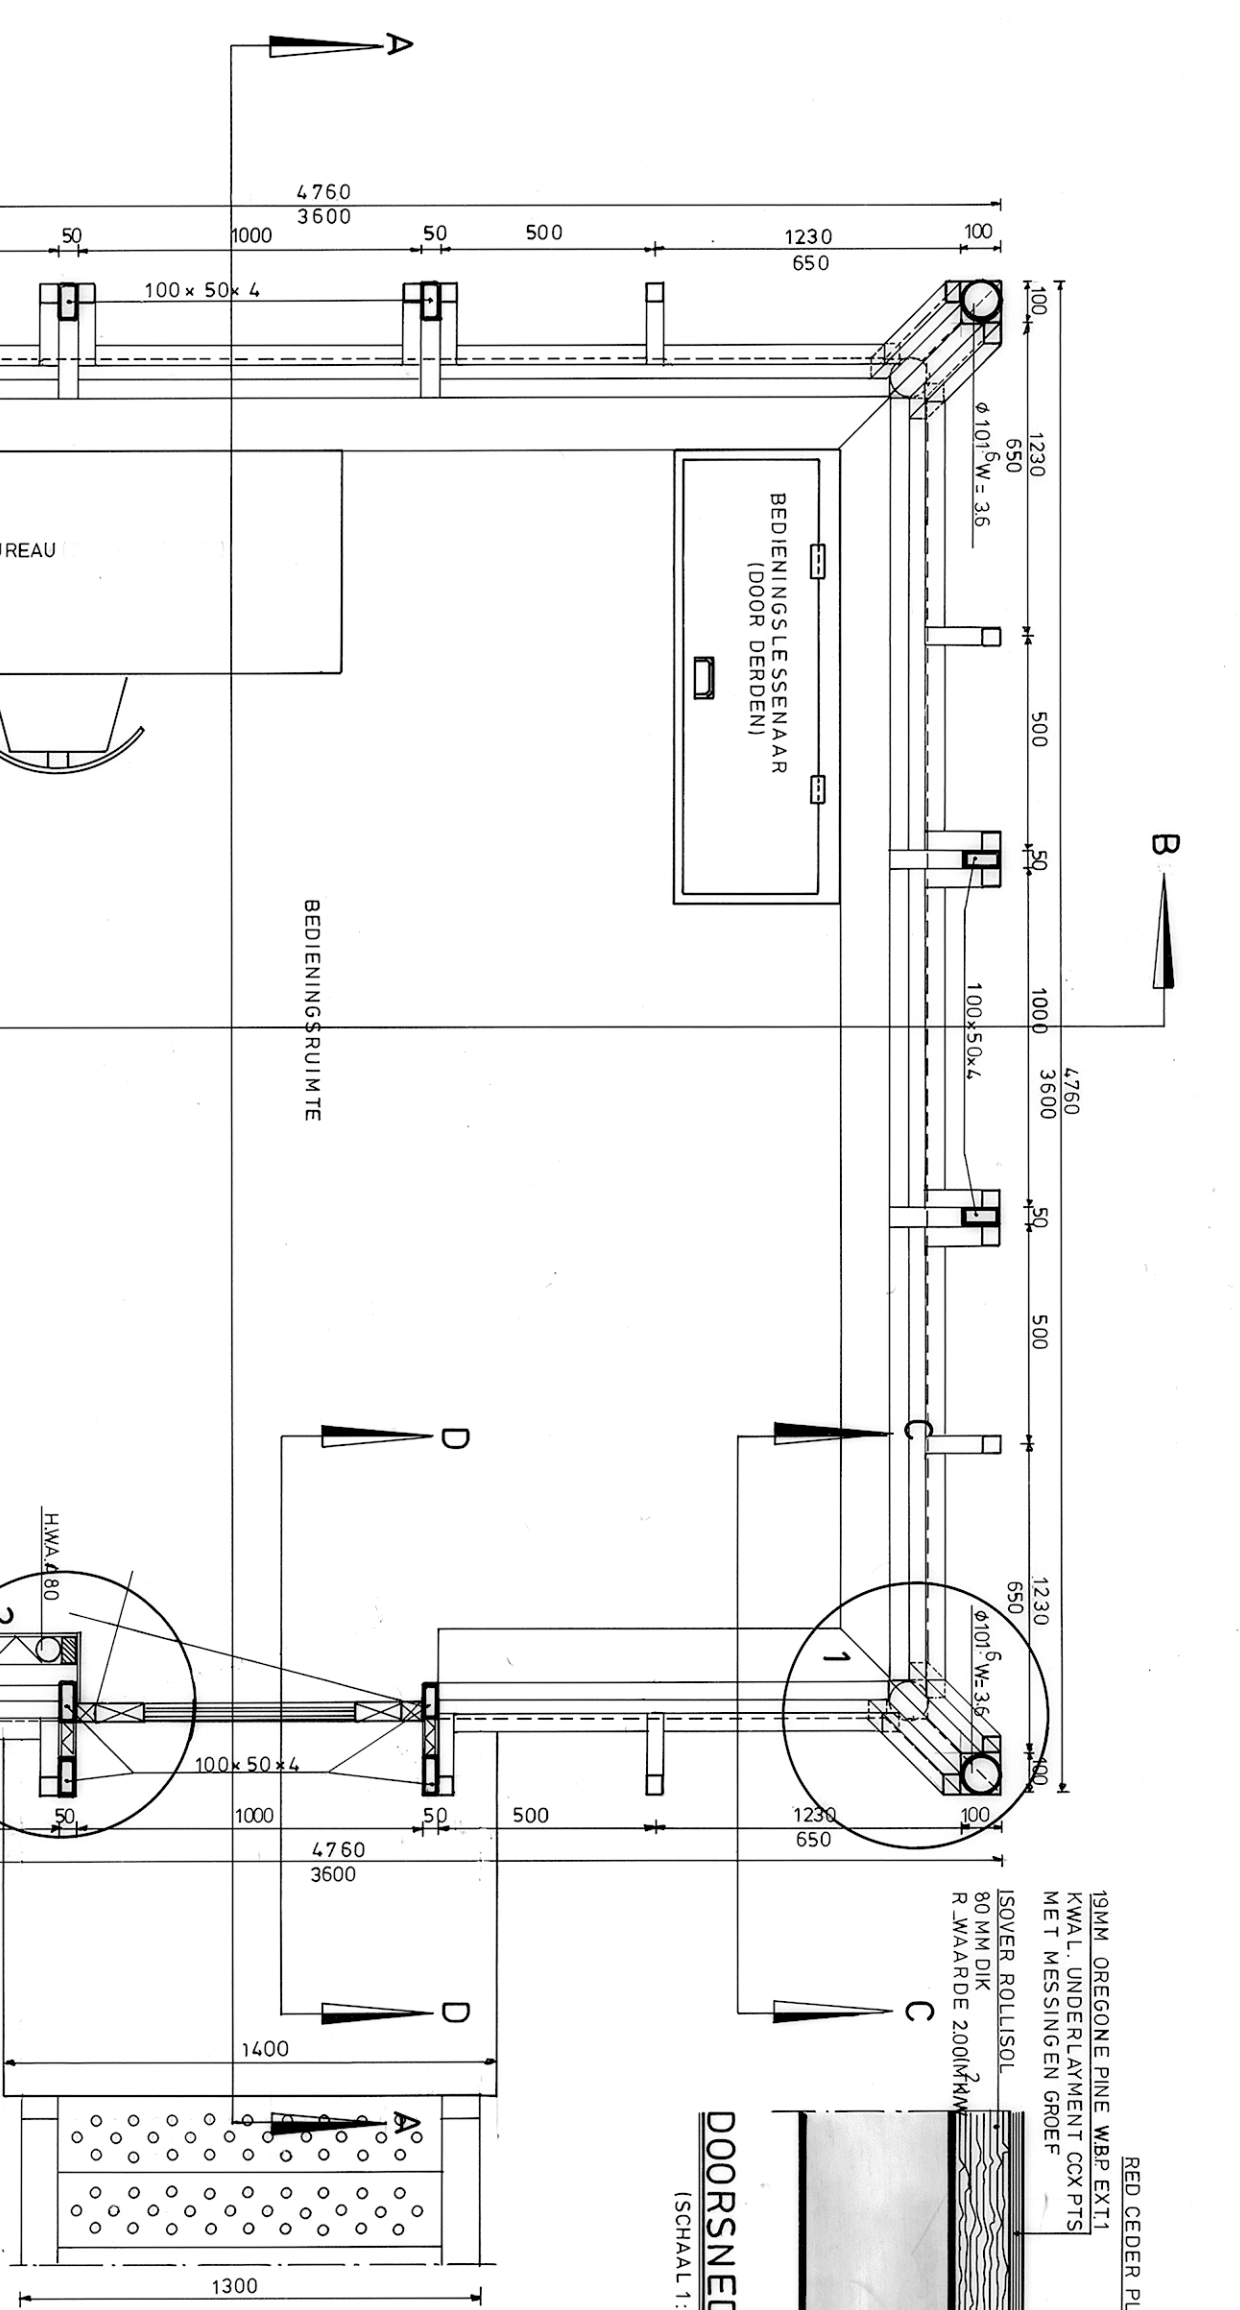
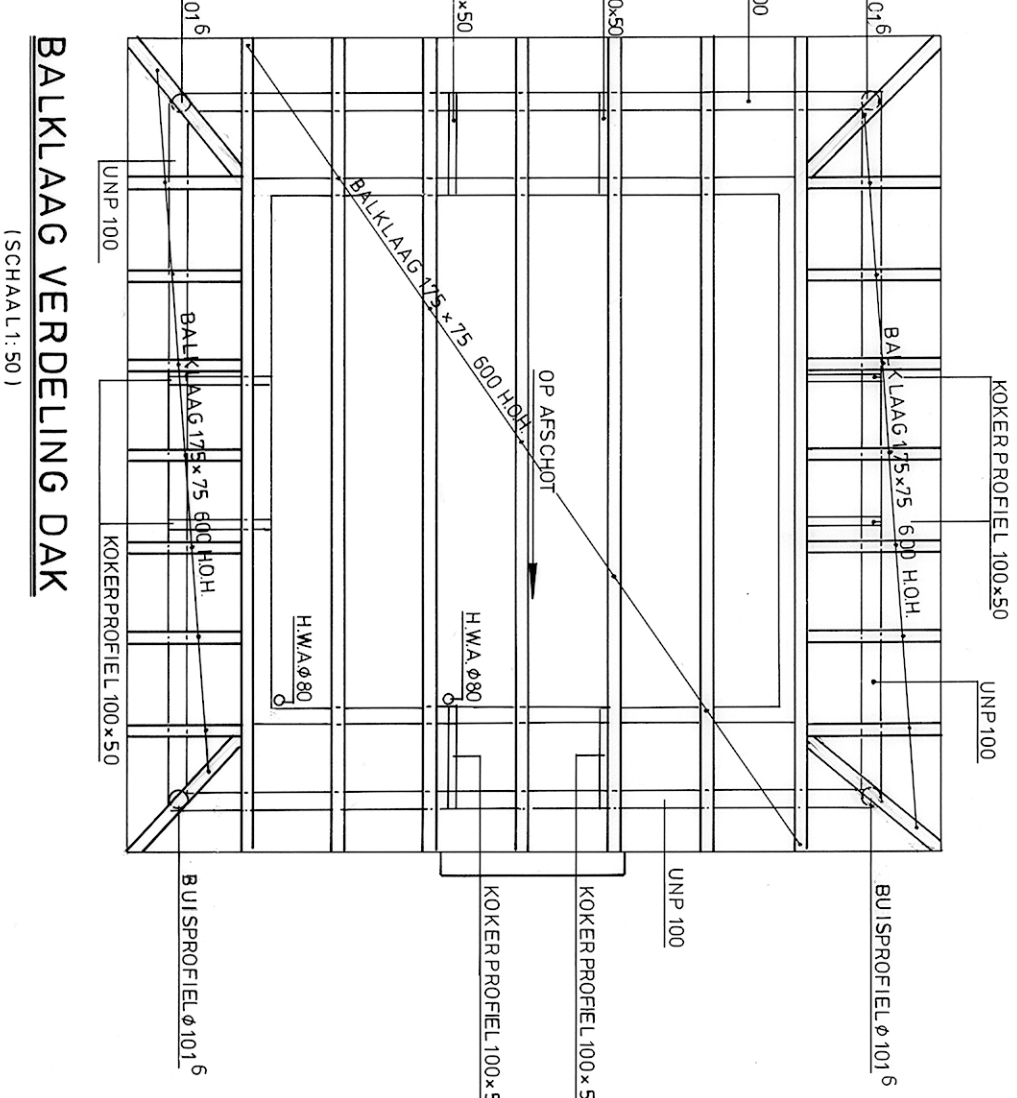
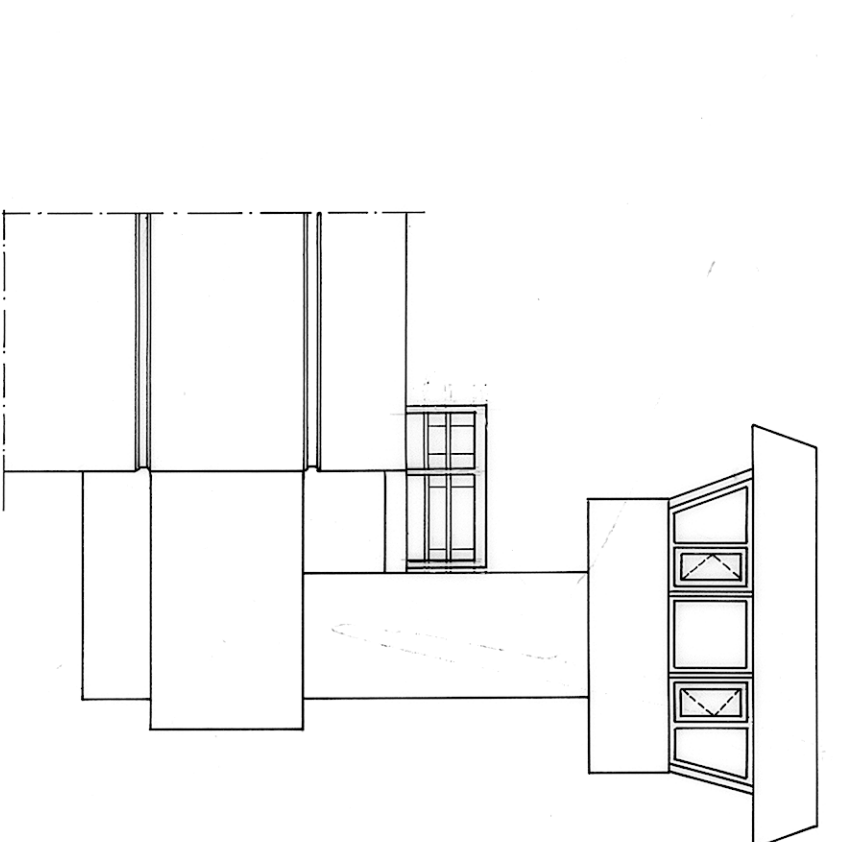
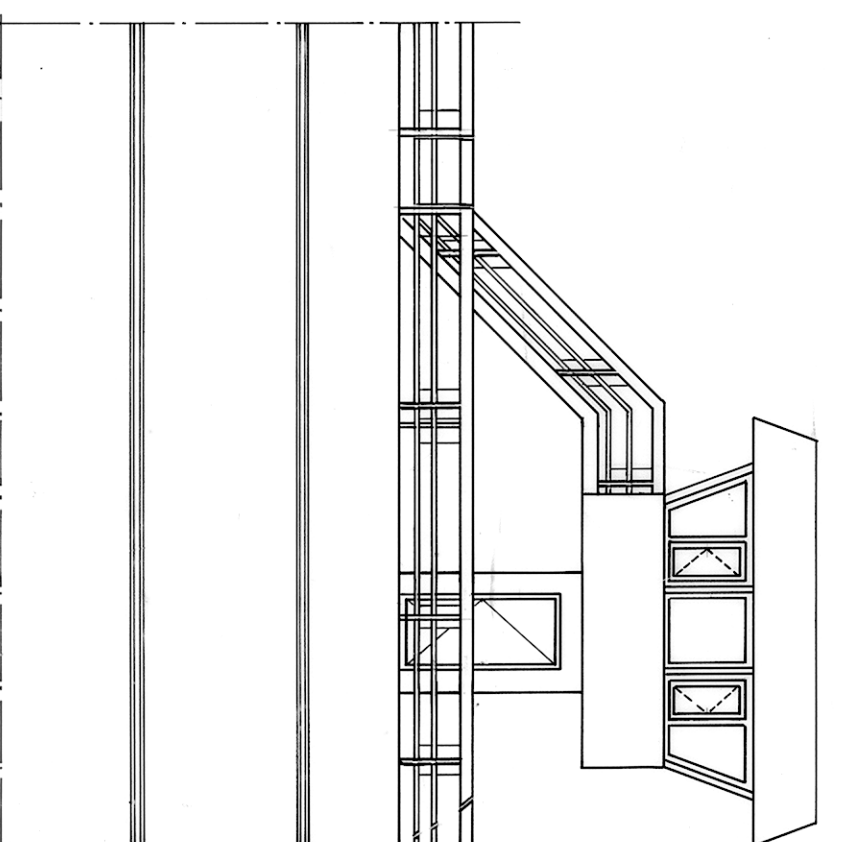
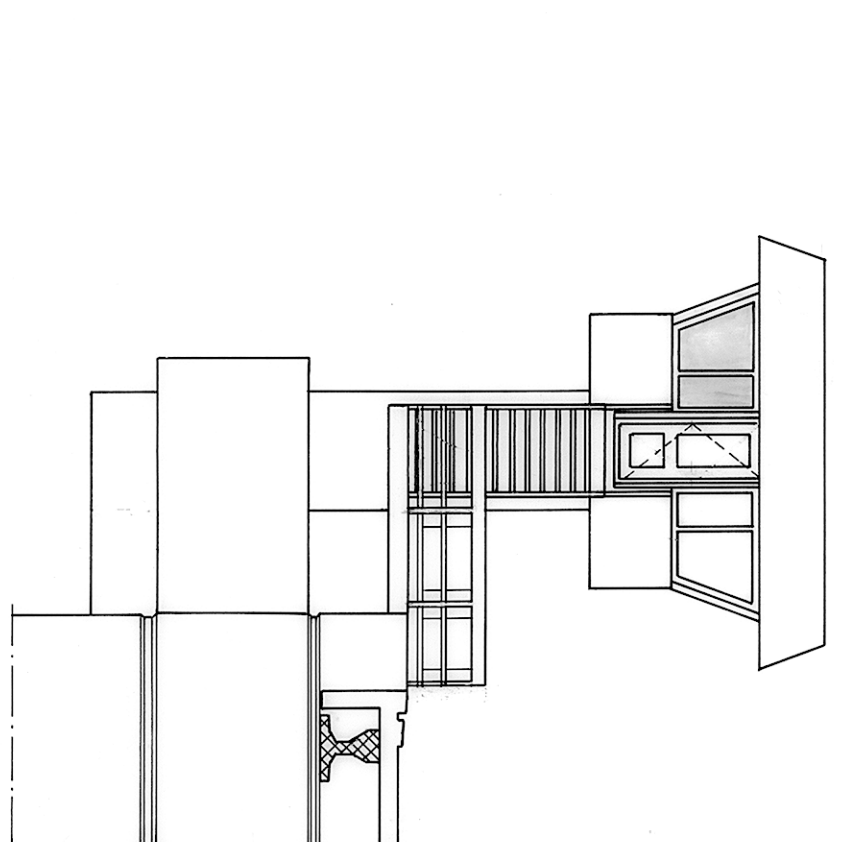
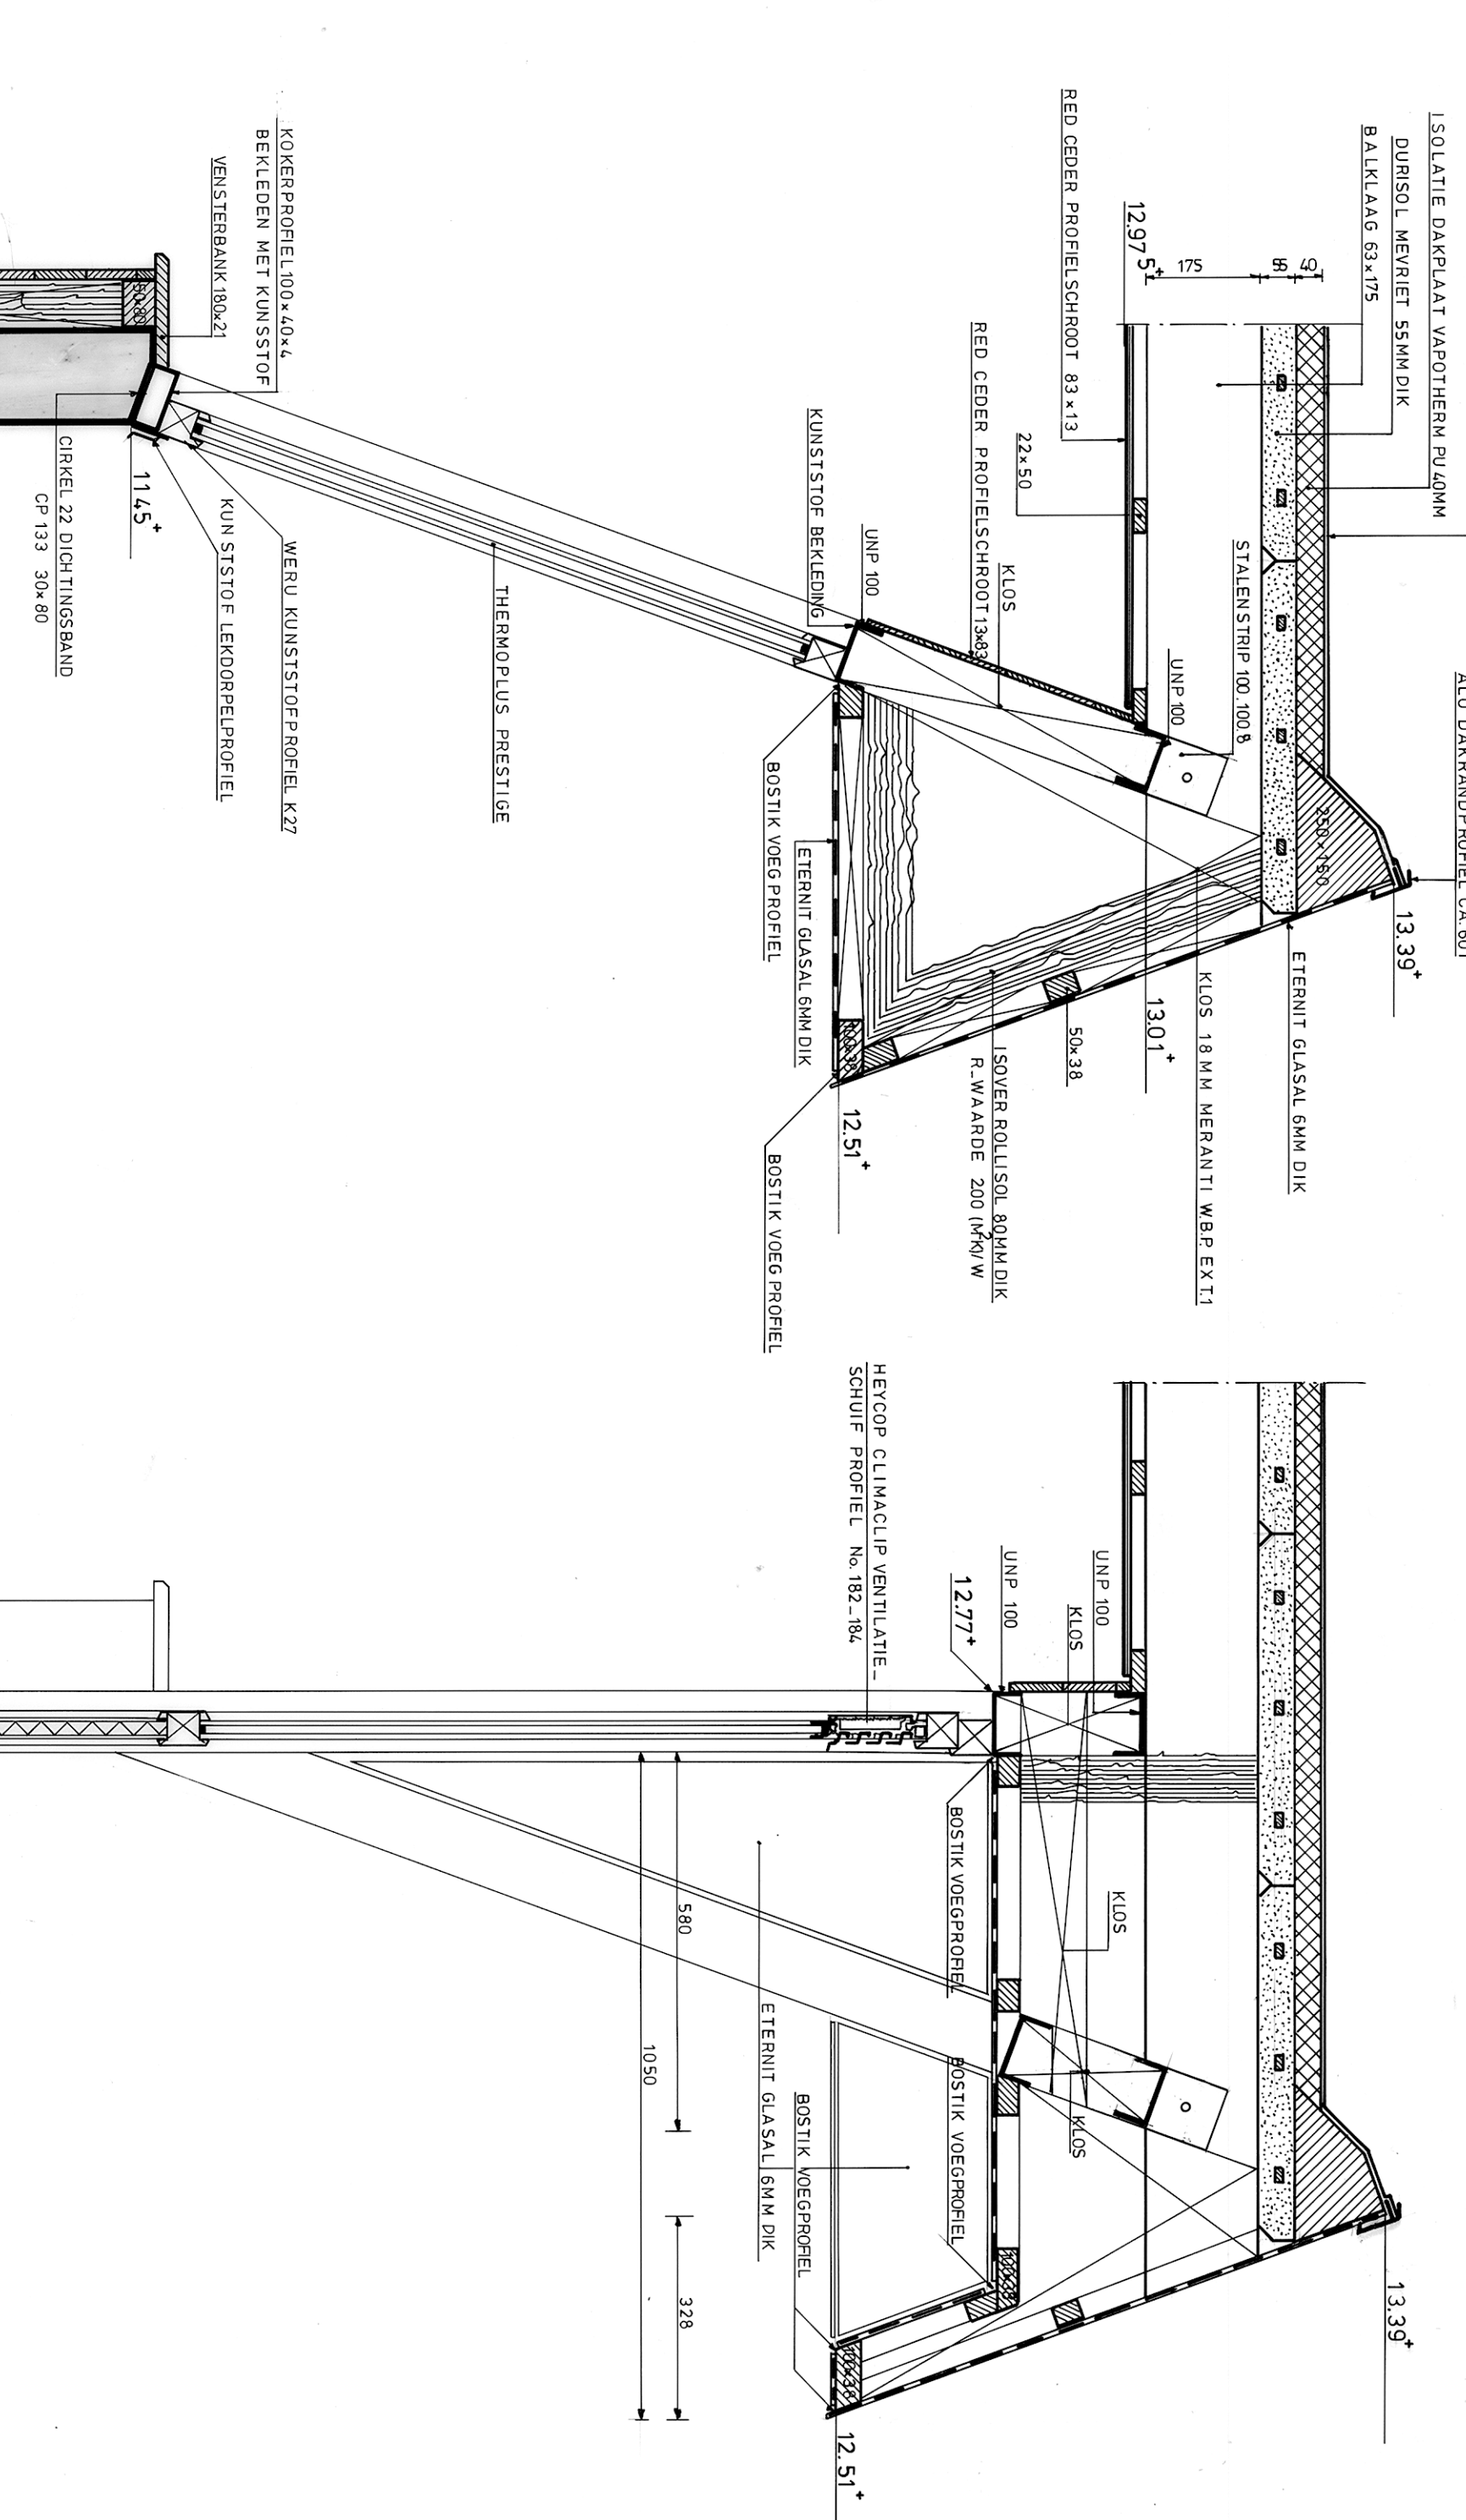
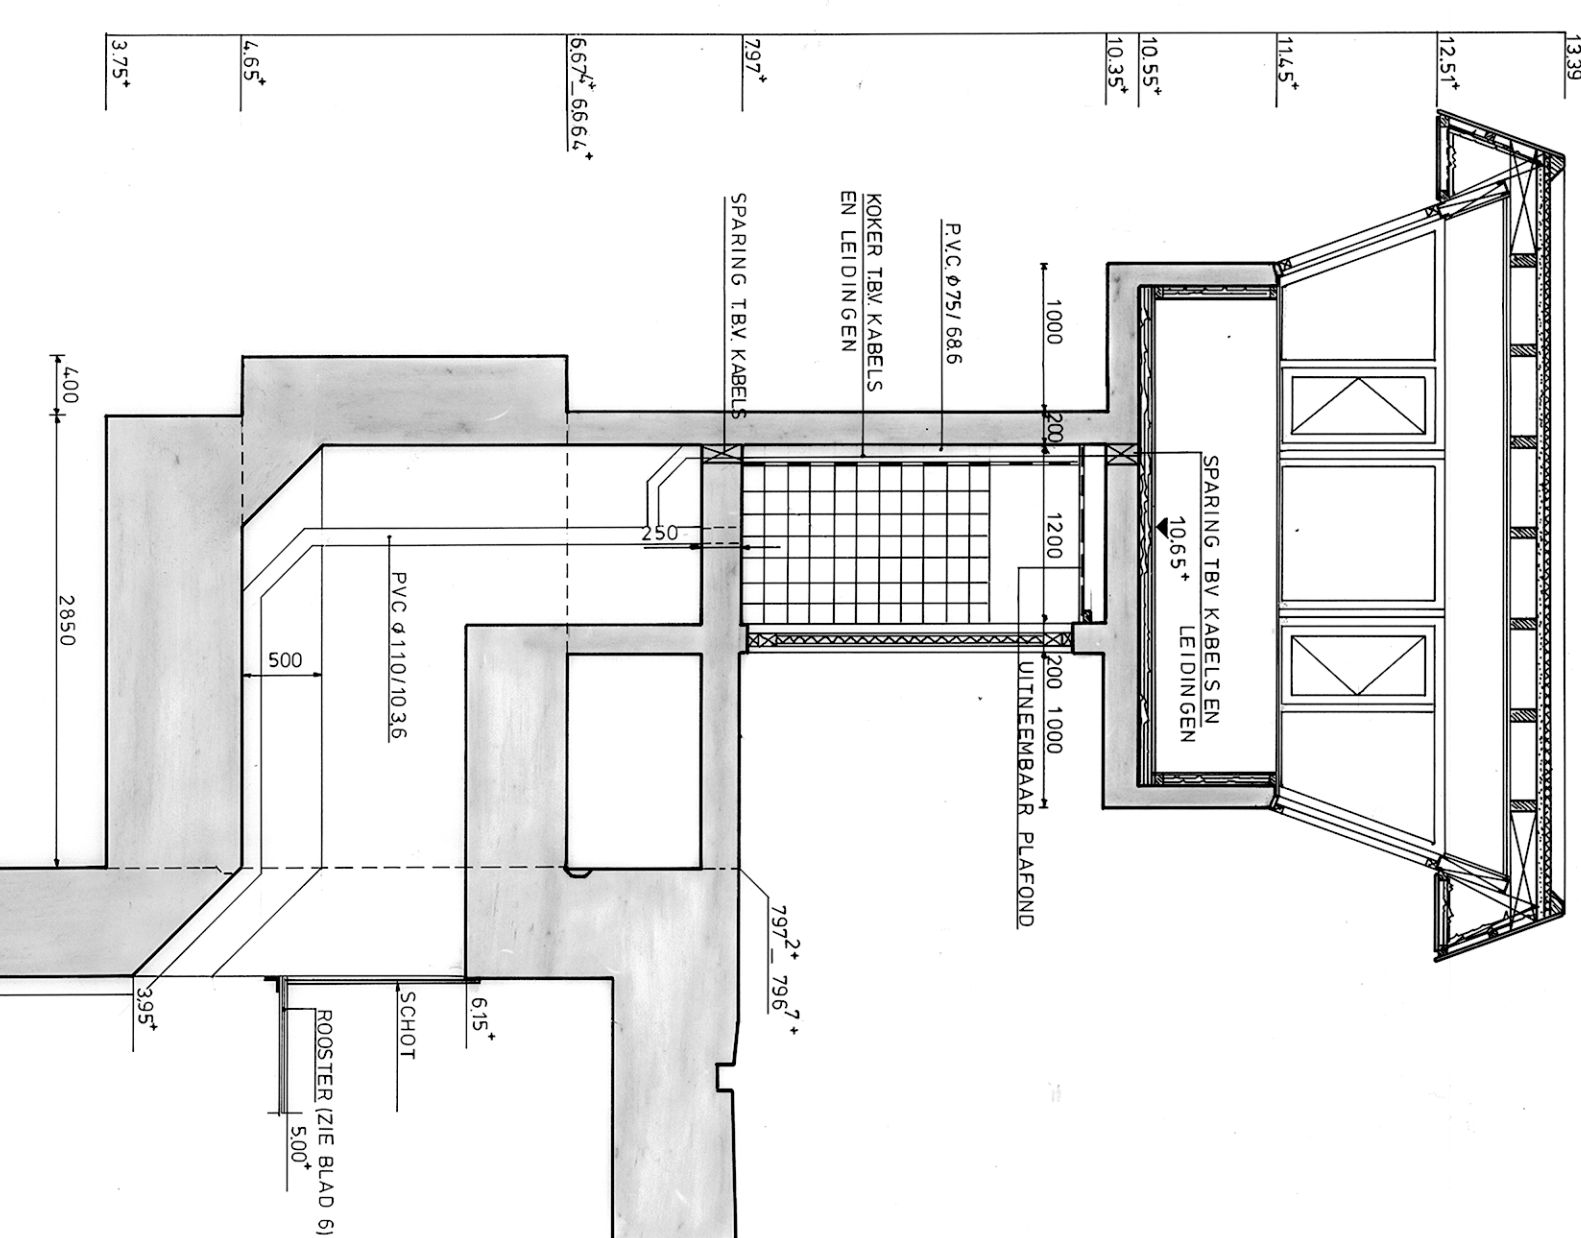
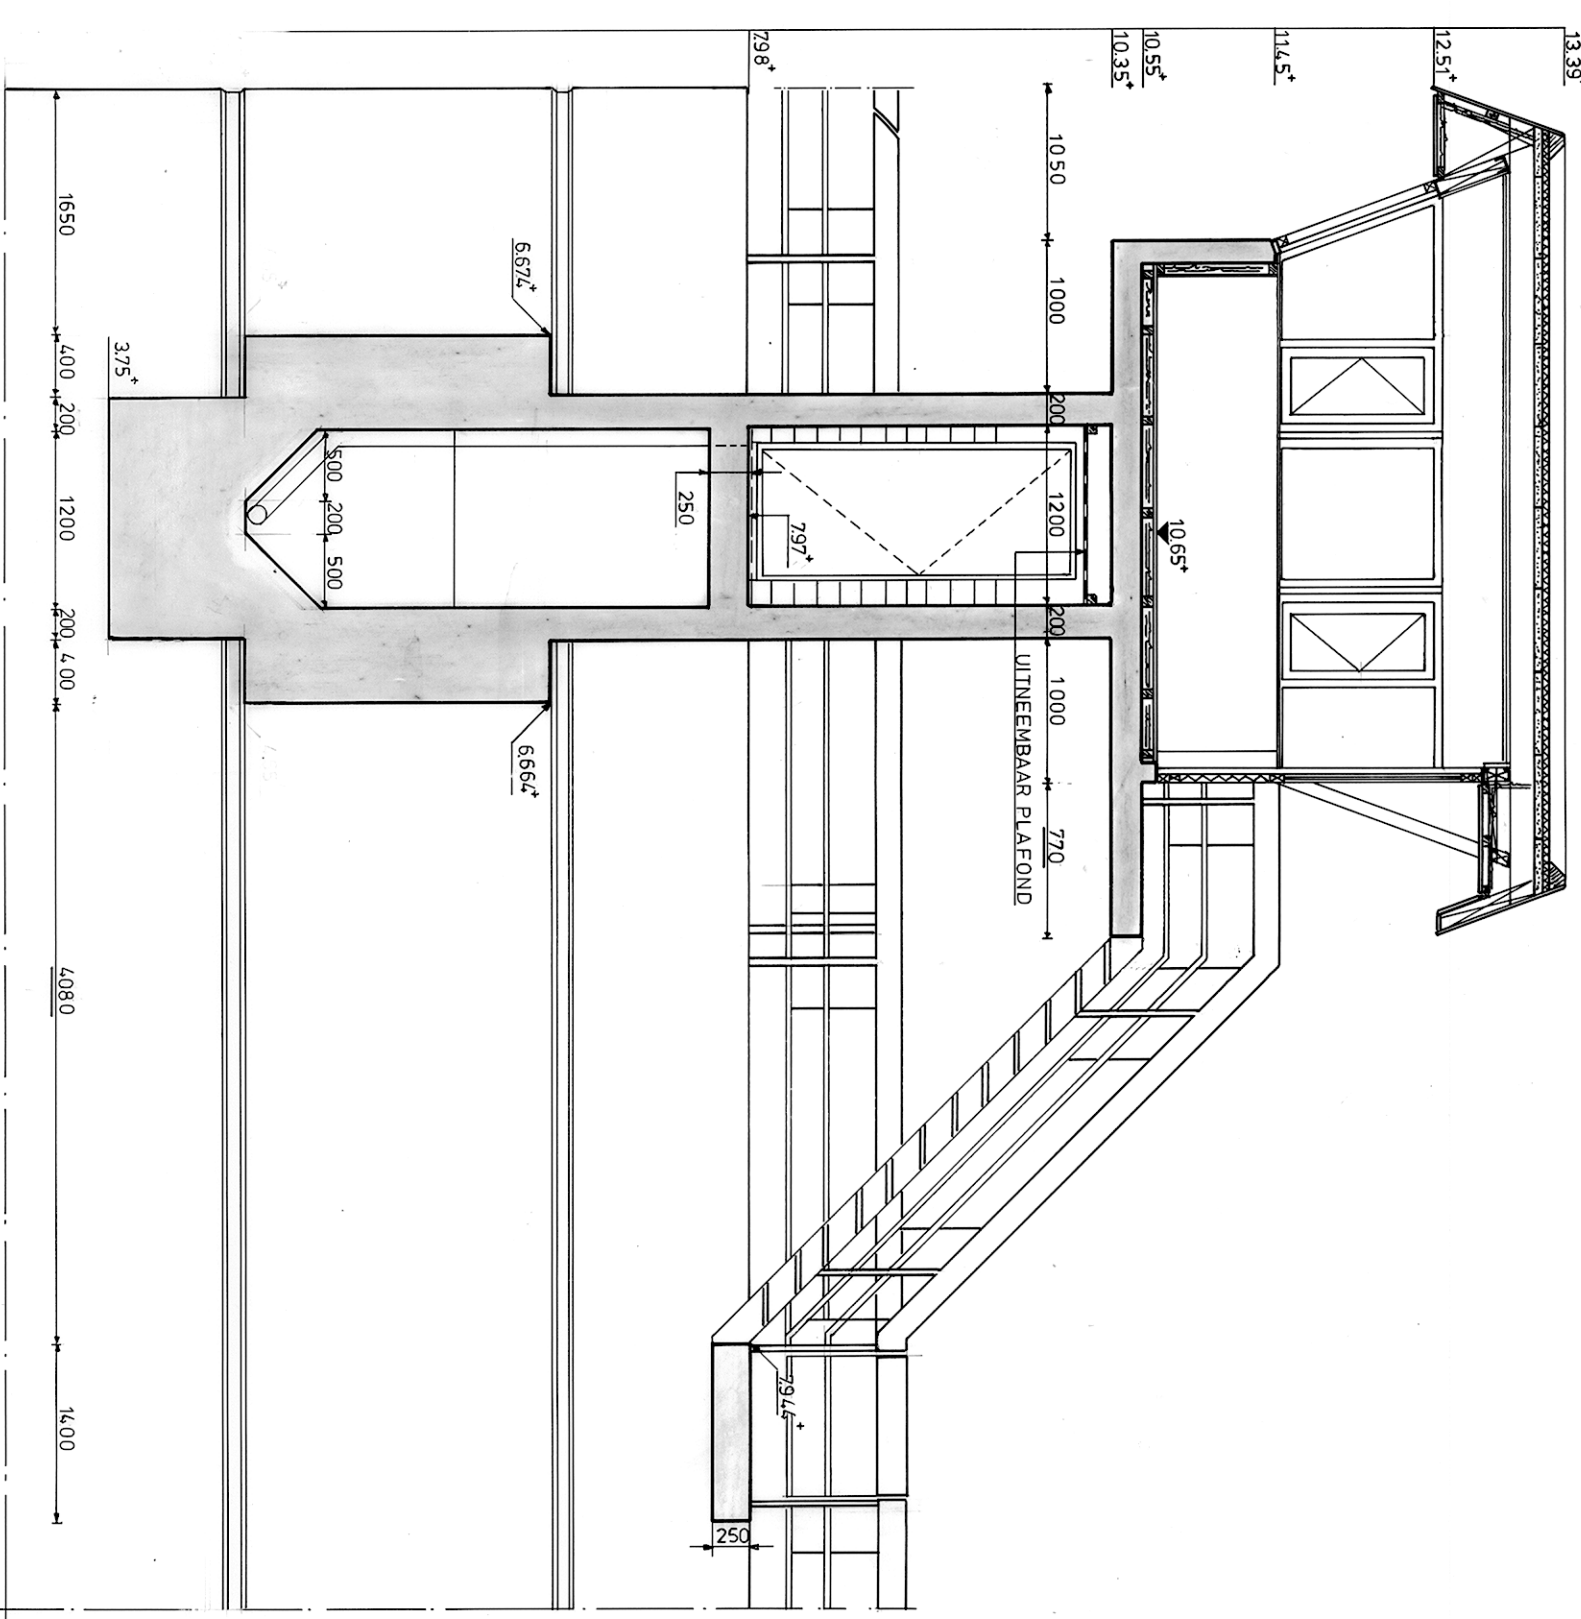
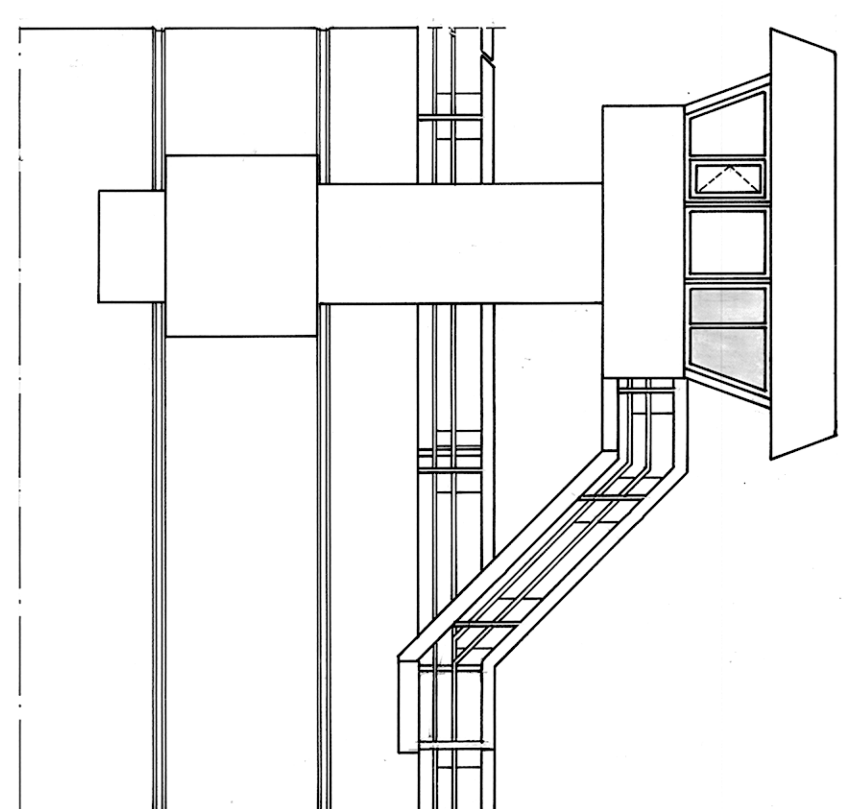


[illegible]