



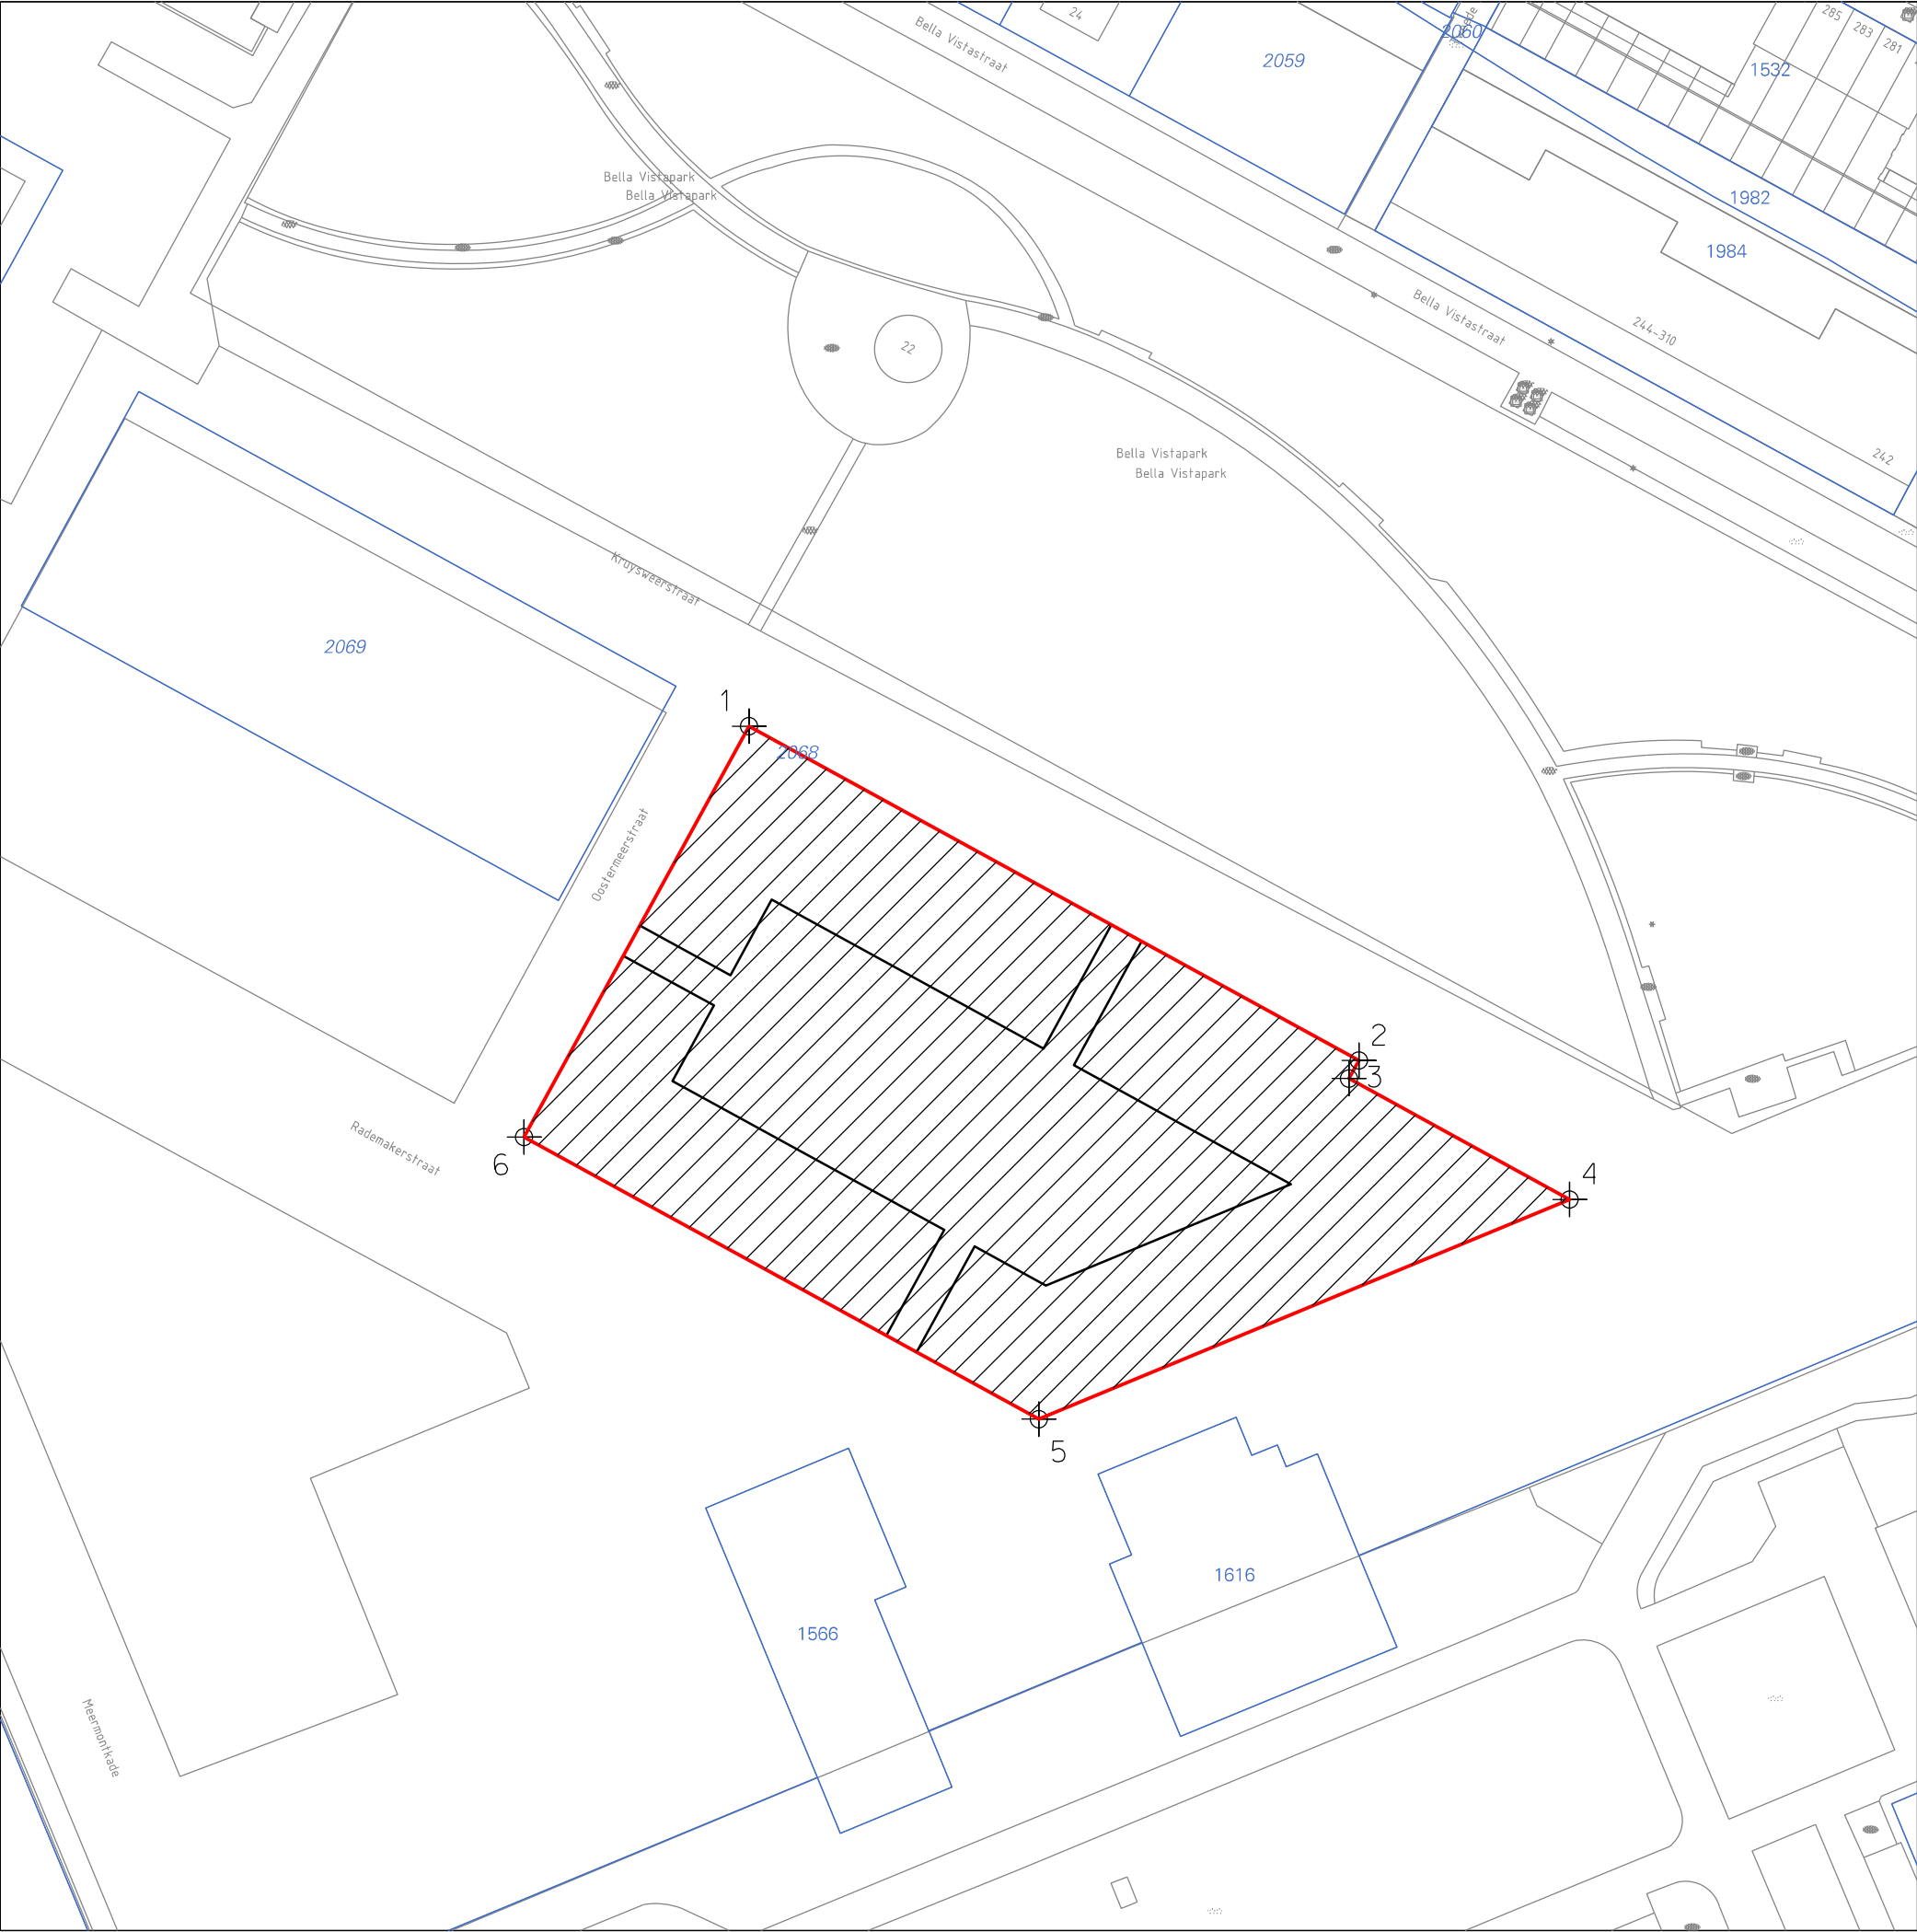

KAD. GEM. AMSTERDAM
SECTIE AG

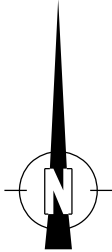

1	X=122882.0497,Y=483434.6448
2	X=122970.6135,Y=483386.1245
3	X=122969.1721,Y=483383.4935
4	X=123001.2160,Y=483365.9380
5	X=122924.1267,Y=483334.0564
6	X=122849.3774,Y=483375.0083

LEGENDA

- oppvl. 7542 m2
ged.2068
- contour binnentuin

X

X

X

Gemeente Amsterdam

RVE Grond en Ontwikkeling

Afdeling Erfpacht/Gronduitgifte

VAN DEZE KAART

KAN NIET GEMETEN WORDEN

m

m

m

m

Amstelskwartier 2e fase Weststrook

kavel 7

d.d.07-07-2021

get. M.P.

schaal 1: 1000

dos.E 16085/1

tek.nr.

T2000526