



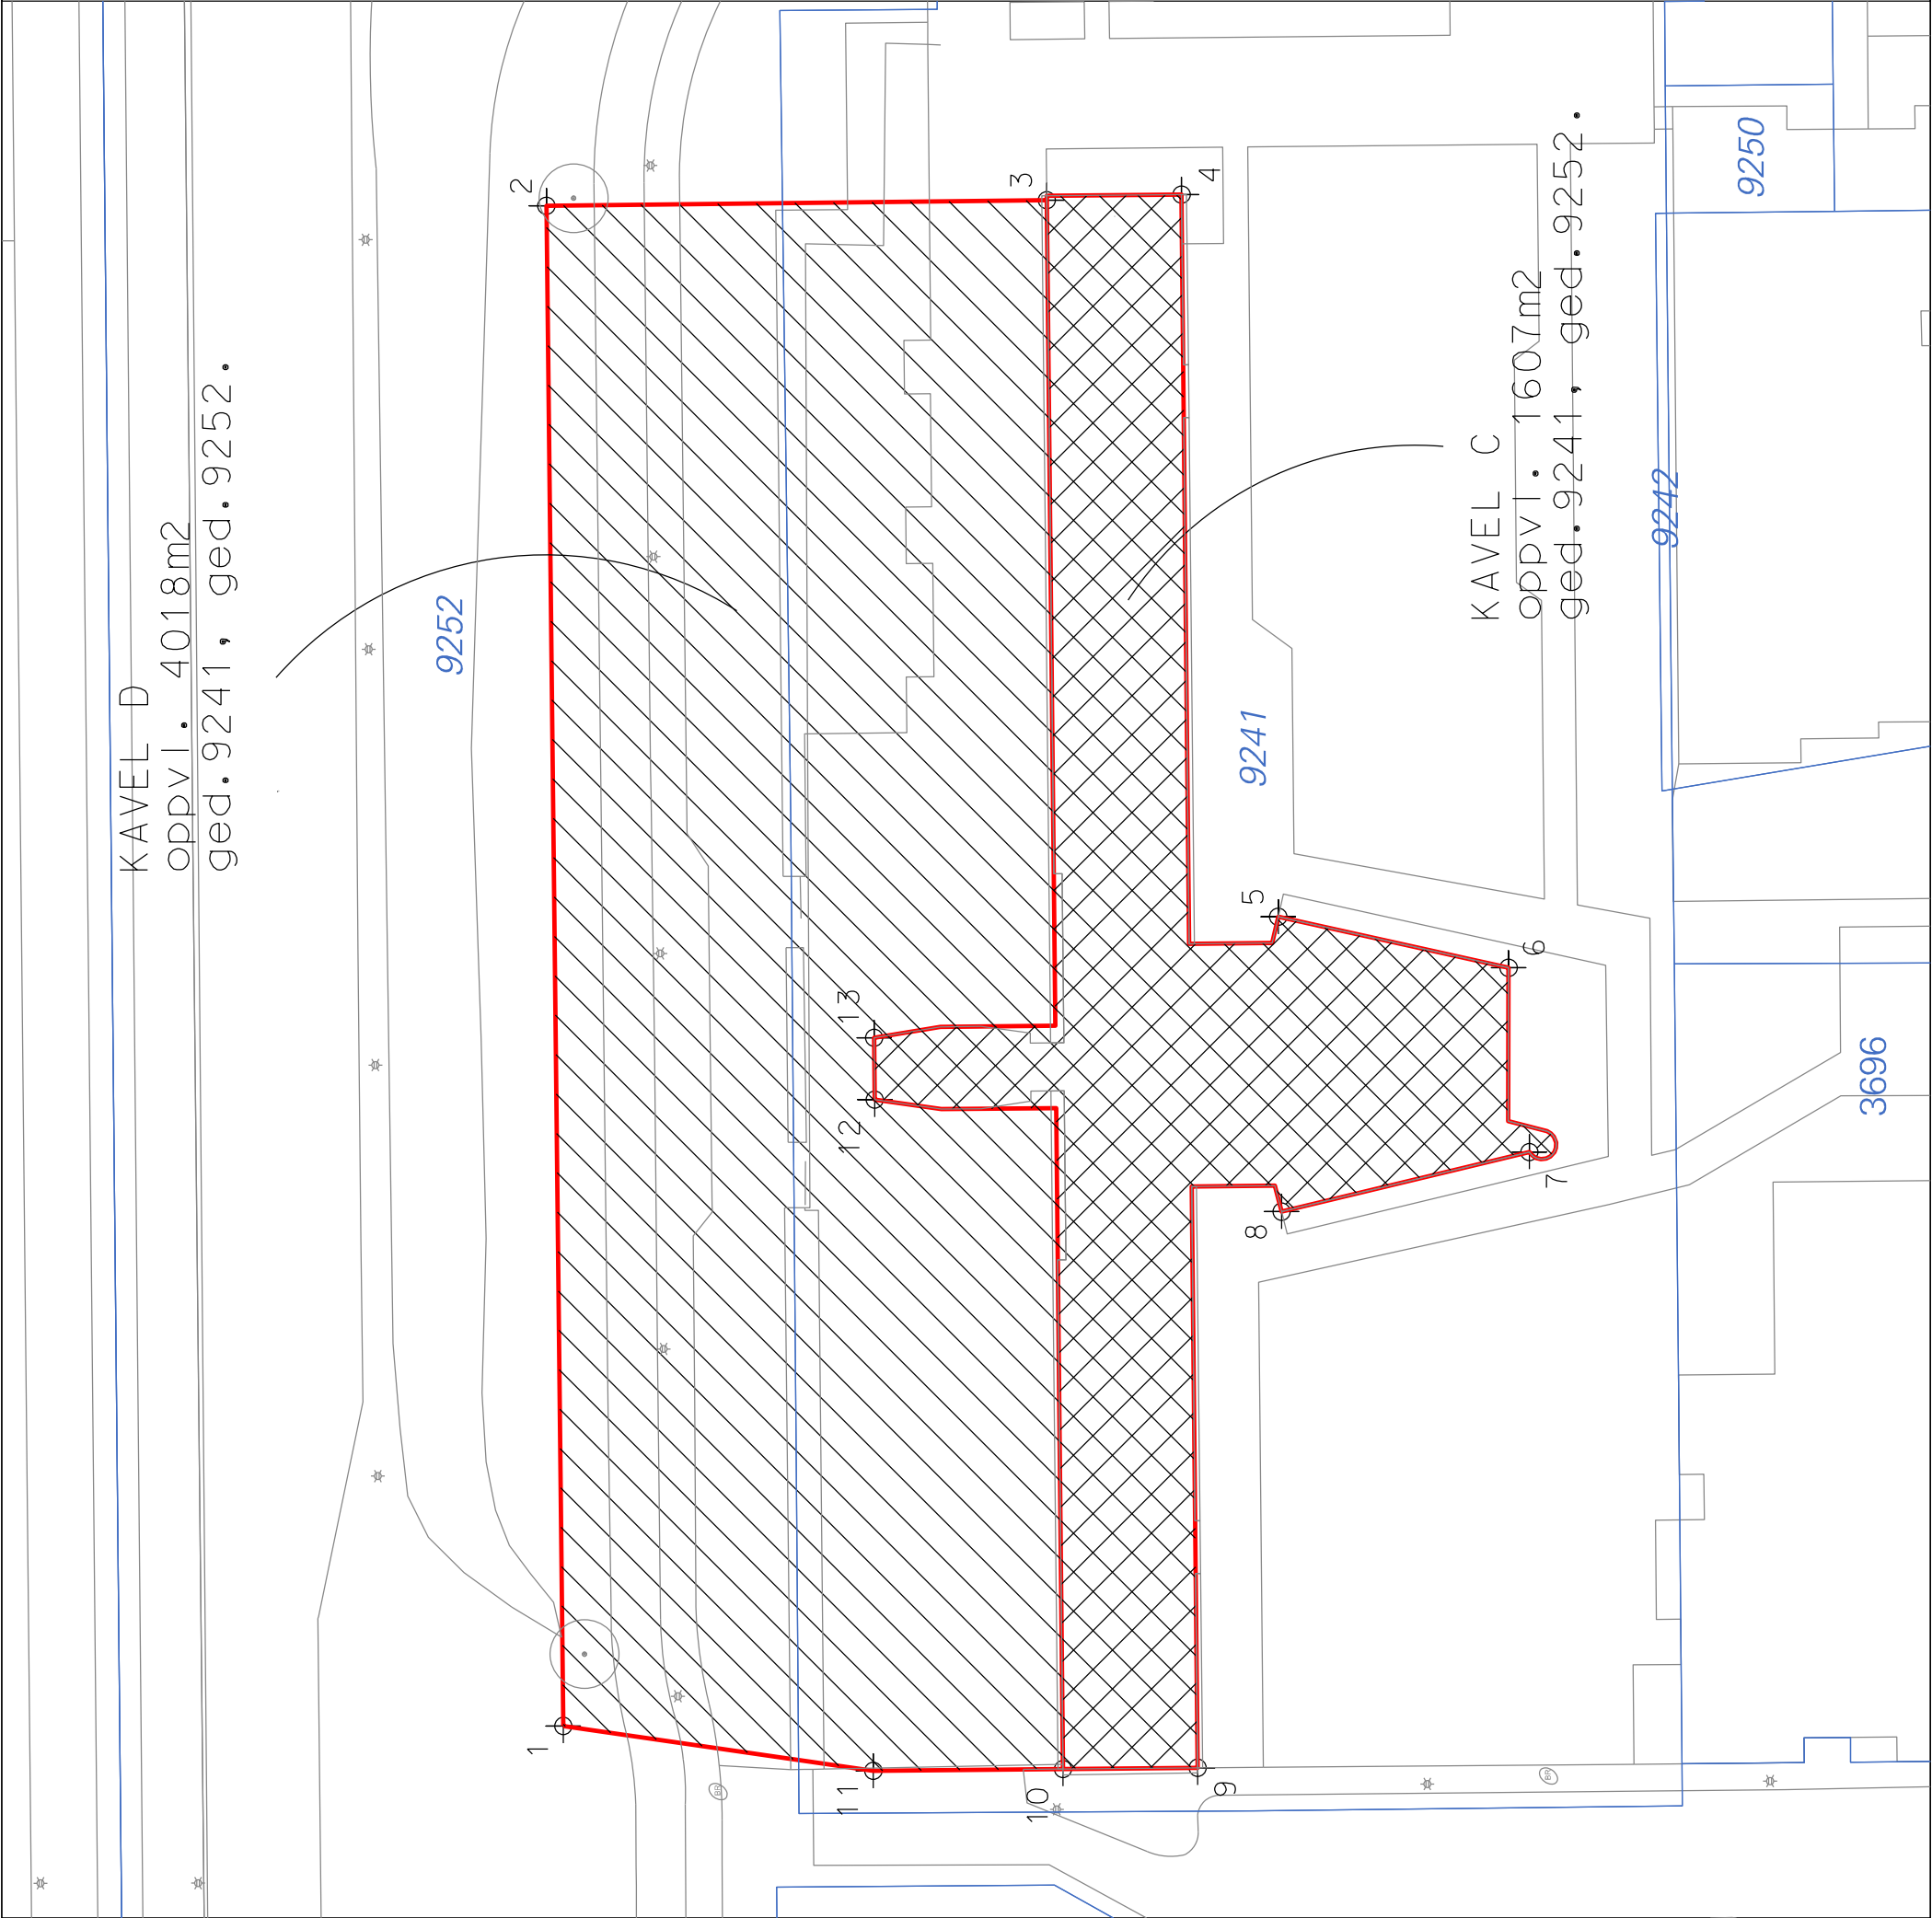


KAD. GEM. SLOTEN
SECTIE E

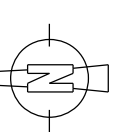

1	X=117492.8359, Y=485667.9593
2	X=117603.2270, Y=485669.1815
3	X=117603.6288, Y=485632.8567
4	X=117604.0390, Y=485623.0790
5	X=117551.5950, Y=485616.0600
6	X=117547.8870, Y=485599.3410
7	X=117534.5130, Y=485597.8310
8	X=117530.1810, Y=485615.8200
9	X=117489.7990, Y=485621.9100
10	X=117489.7100, Y=485631.6880
11	X=117489.5726, Y=485645.4501
12	X=117538.3120, Y=485645.3470
13	X=117542.8120, Y=485645.3930

XXX

Gemeente Amsterdam
RVE Grond en Ontwikkeling
Afdeling Erfpacht/Gronduitgifte
VAN DEZE KAART
KAN NIET GEMETEN WORDEN

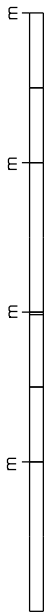

Podium Blok C/D

d.d.16-01-2018	schaal 1: 500	tek.nr. 2017-517
get. RBleek	dos.E 15263/1	