


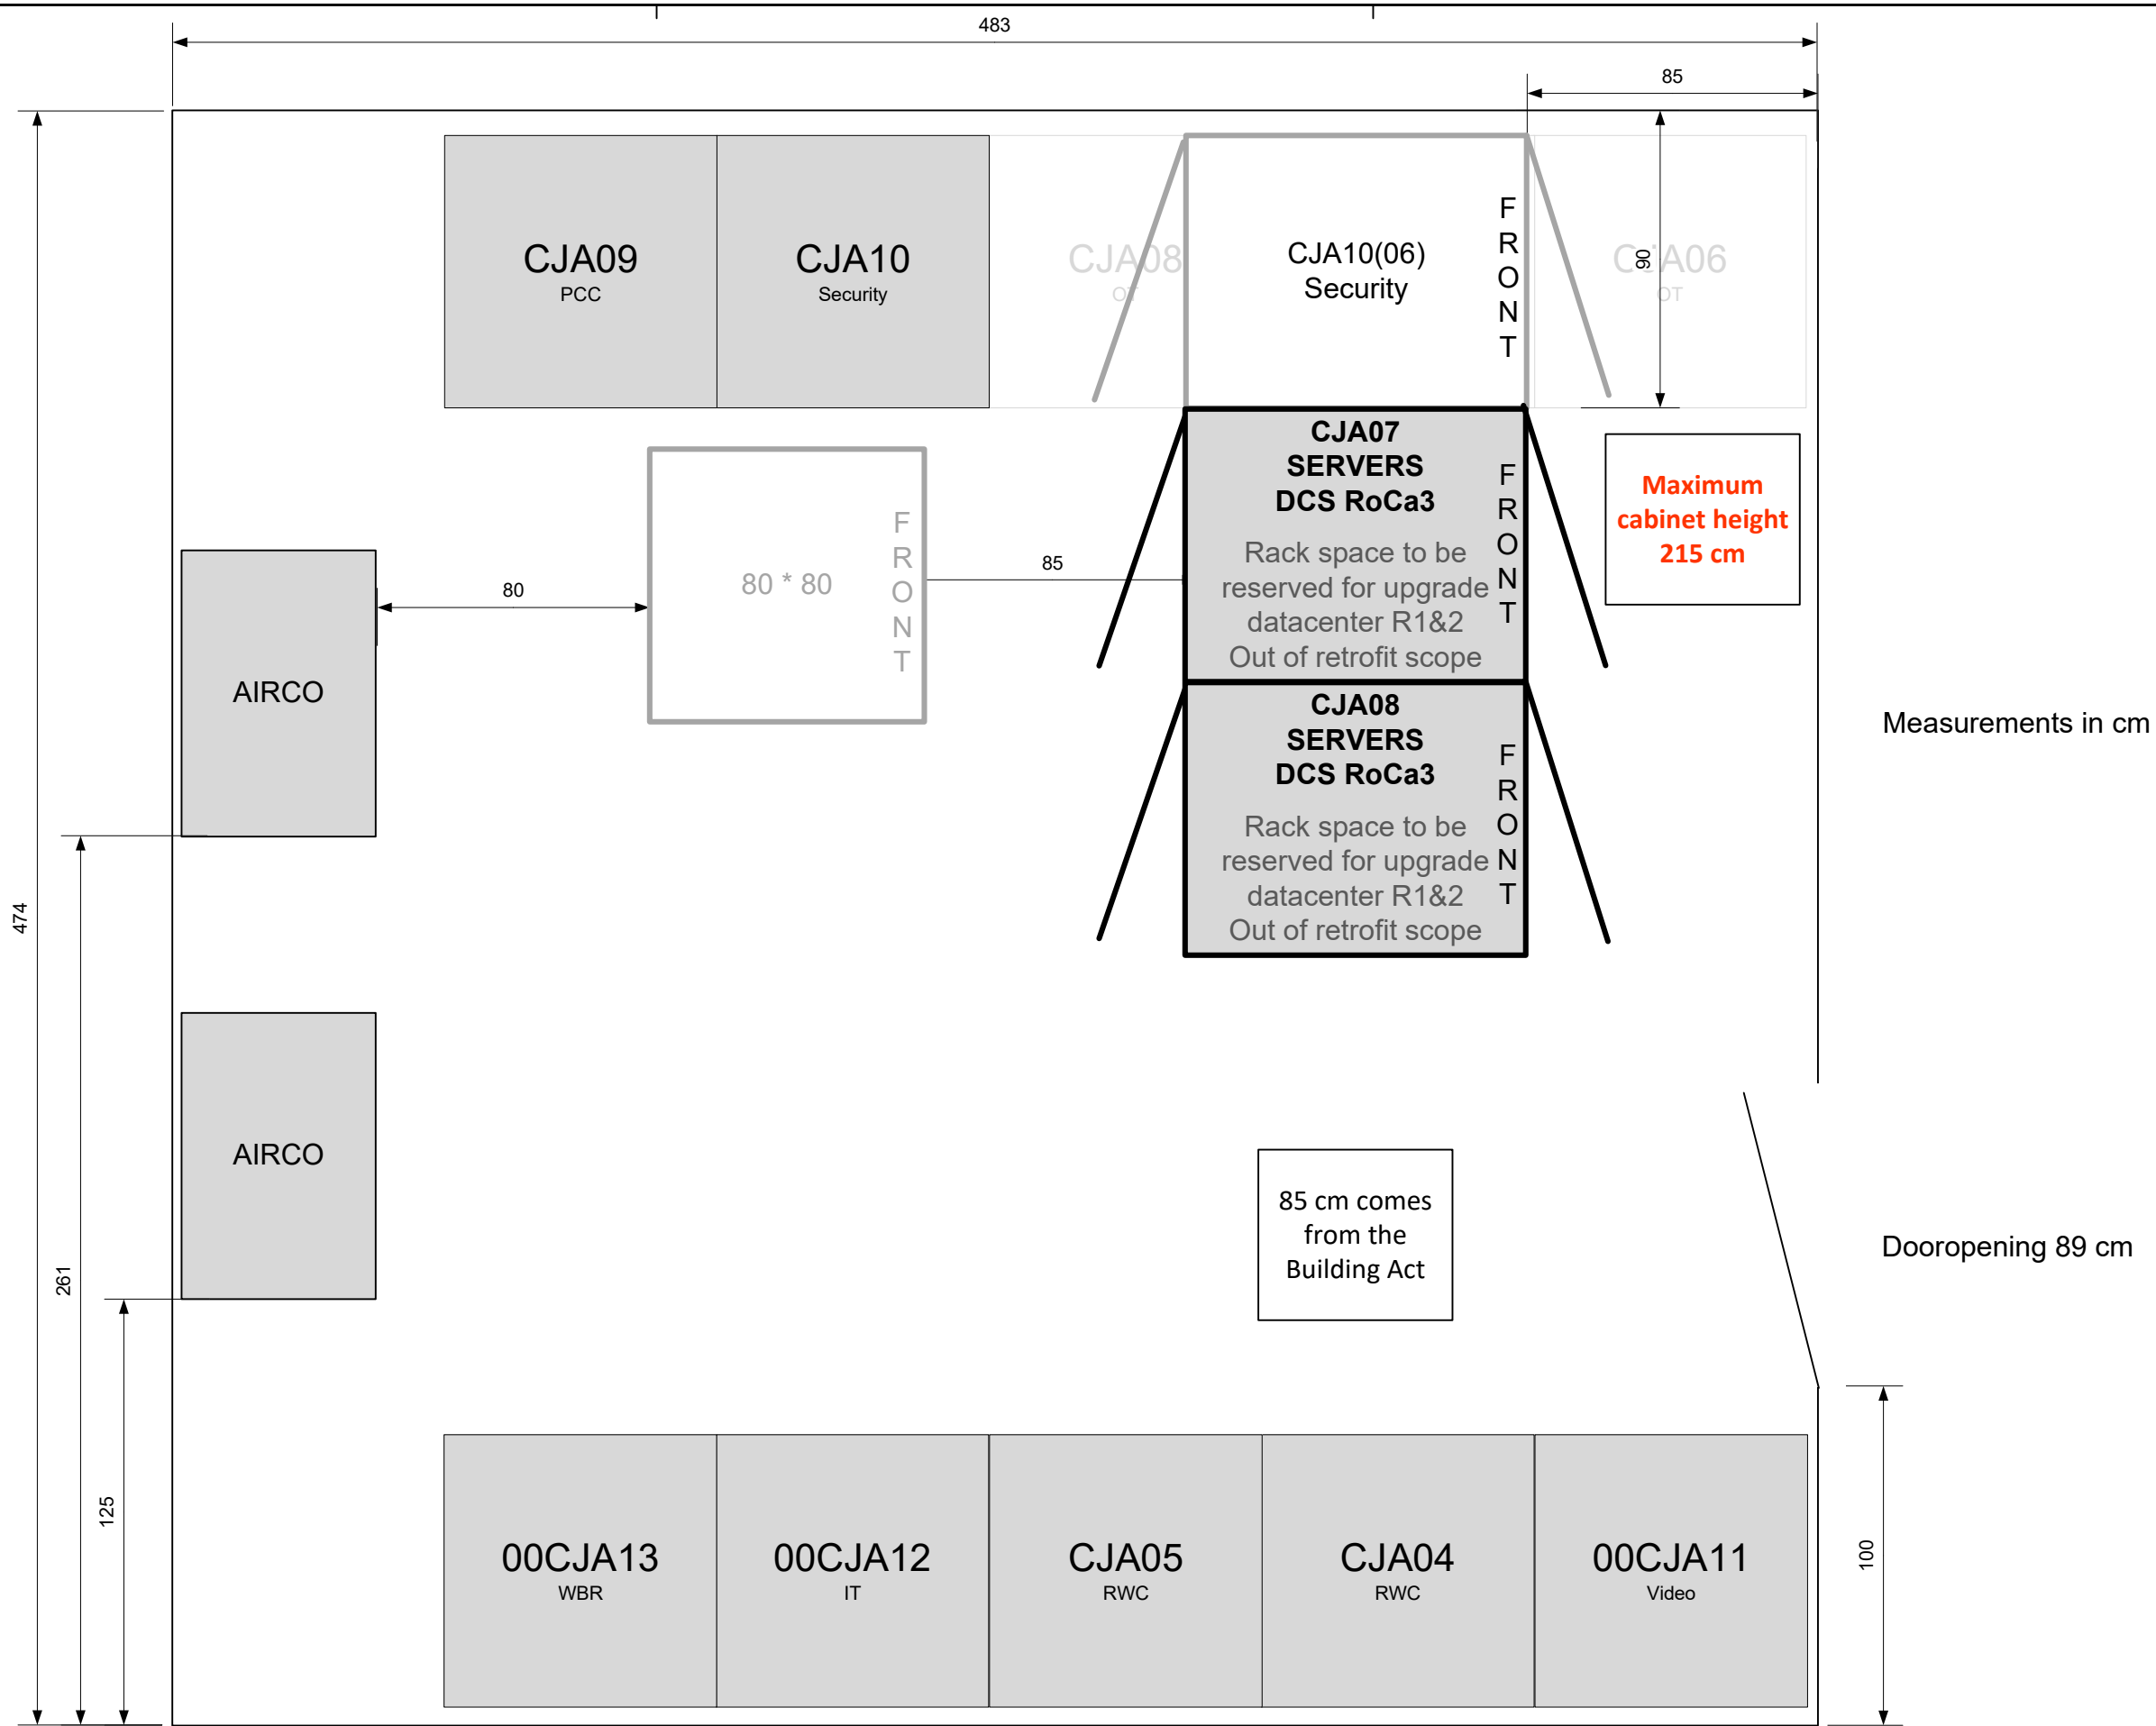

Measurements in cm

Naam	Peter Zuidam
Afdeling	Engineering
Datum	21-06-2021

Server room 1.44 Layout

CONFIDENTIAL To be used inside Uniper only	
UNIPER Benelux N.V.	
Drwg.-No.: RETROFIT CONTRONIC E.VSDX	Sheet: 5
	Total Sh.: 8