


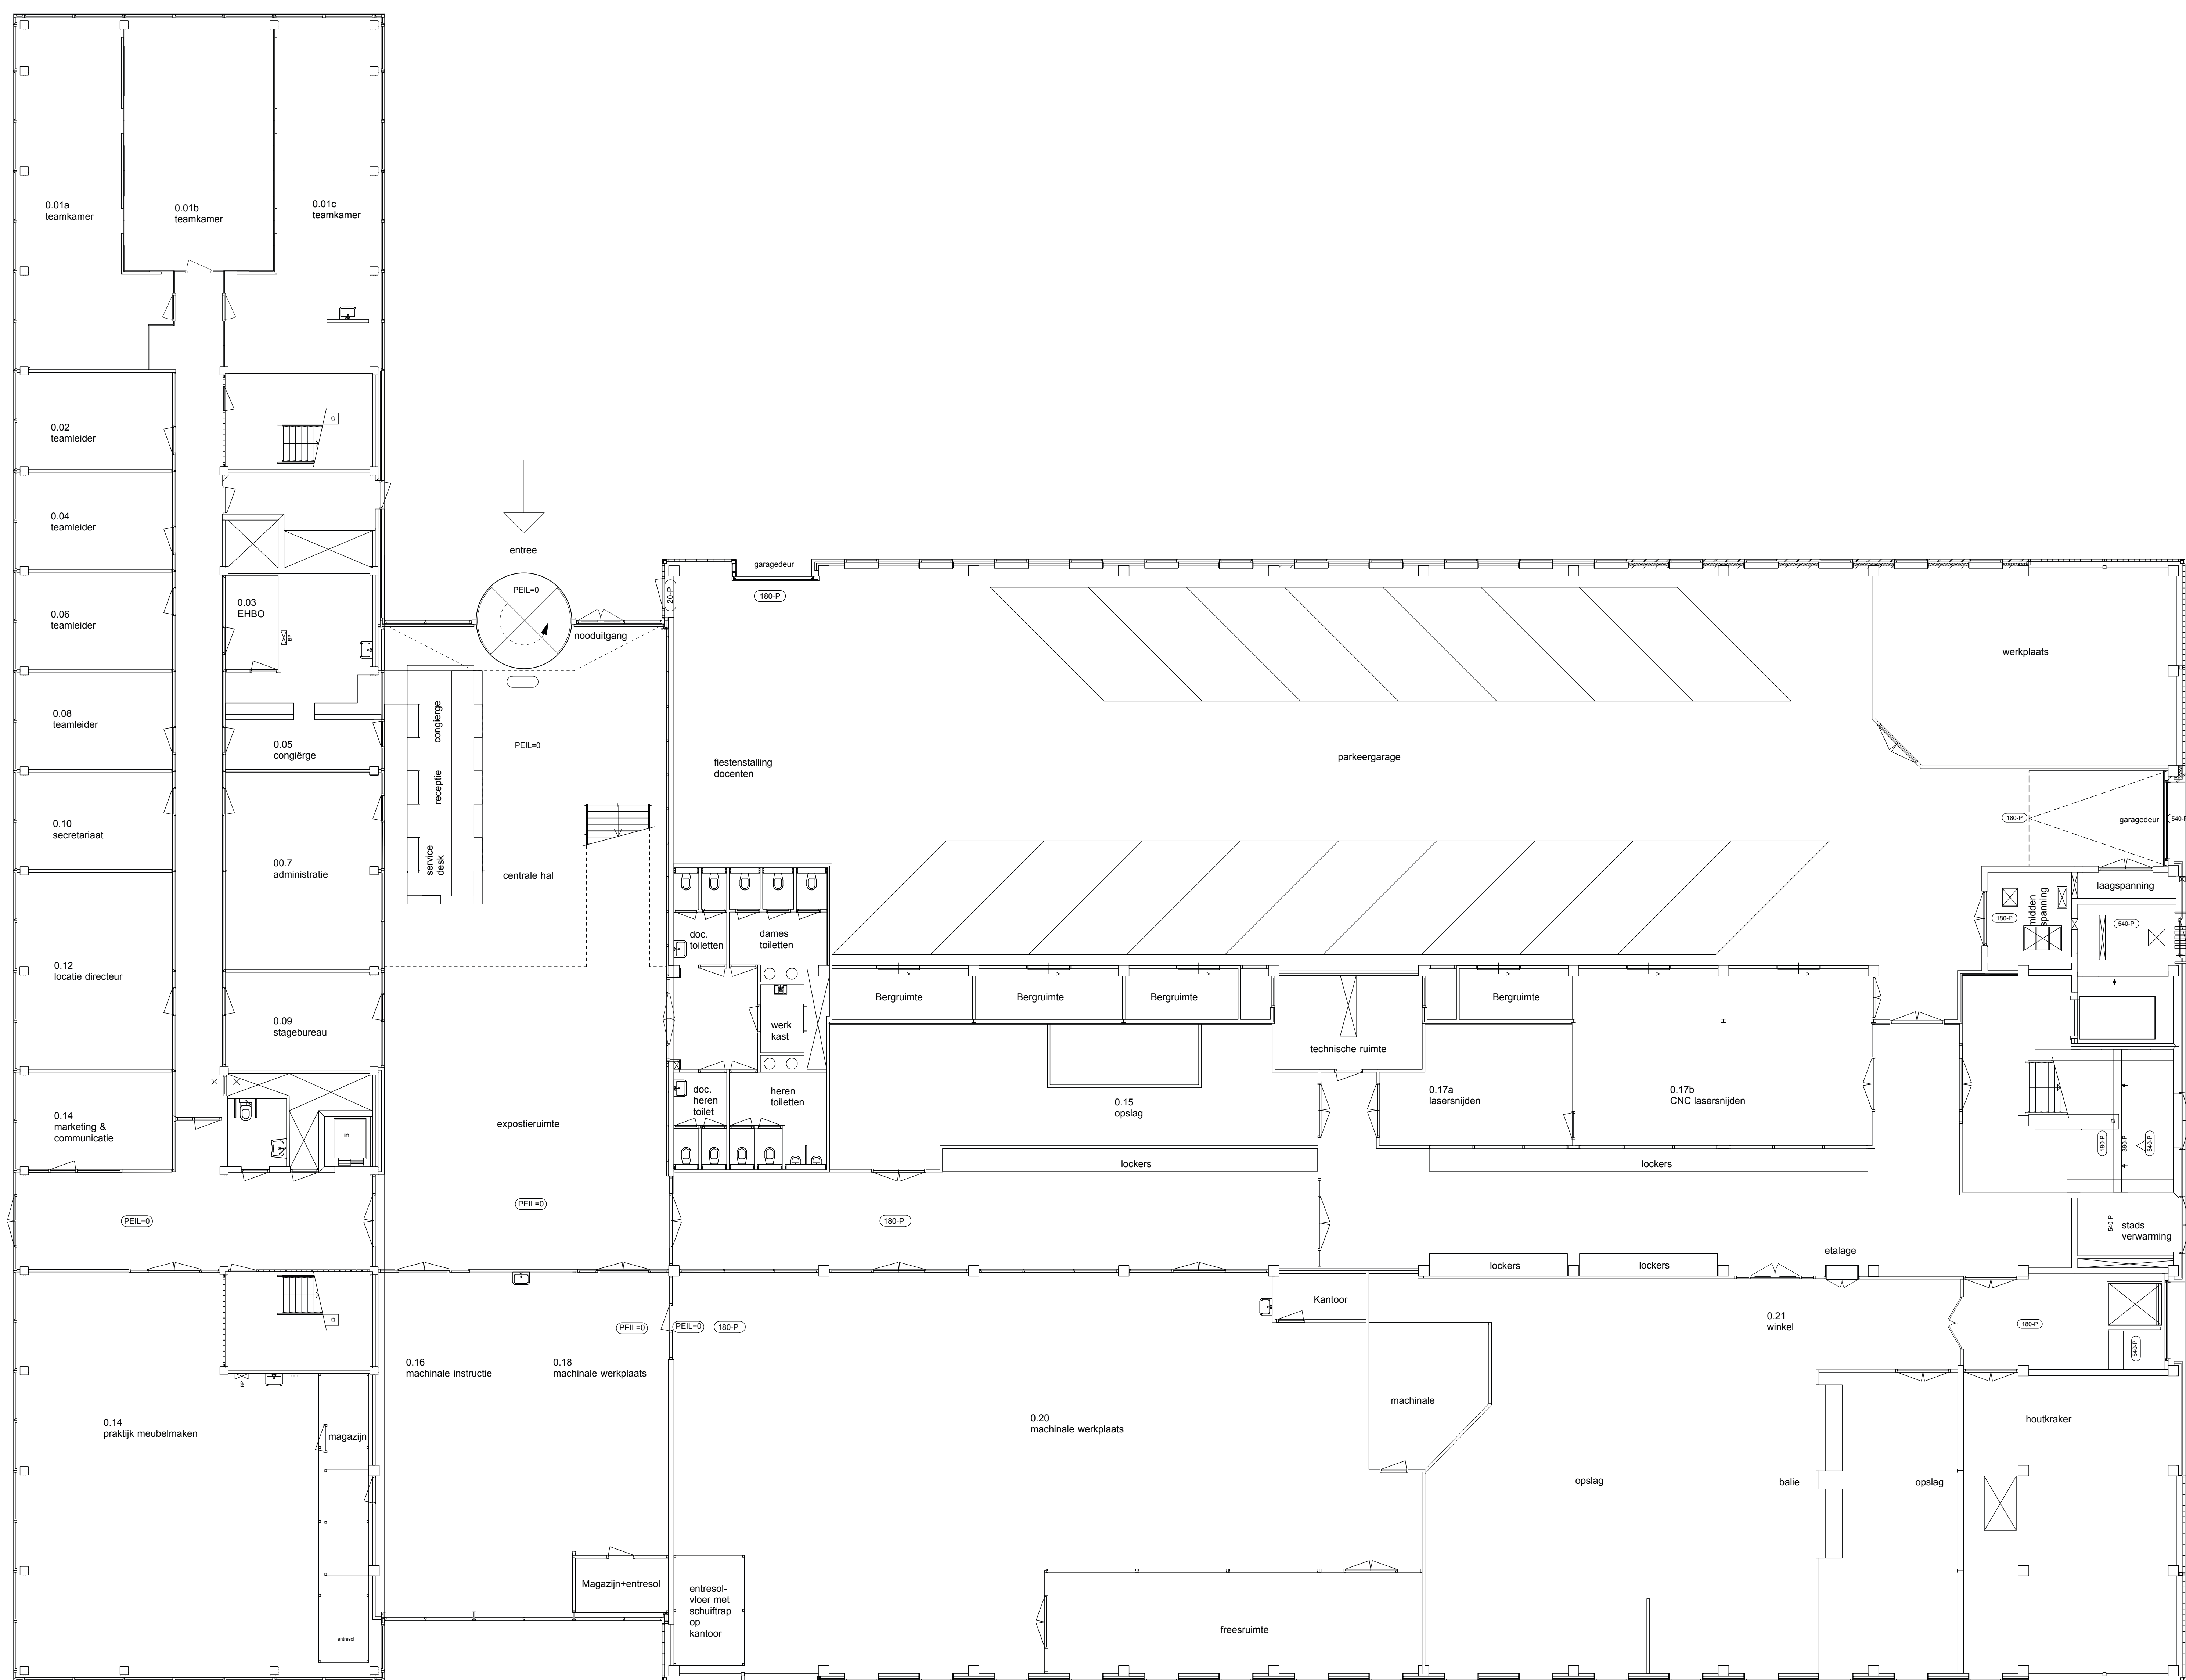

begane grond