


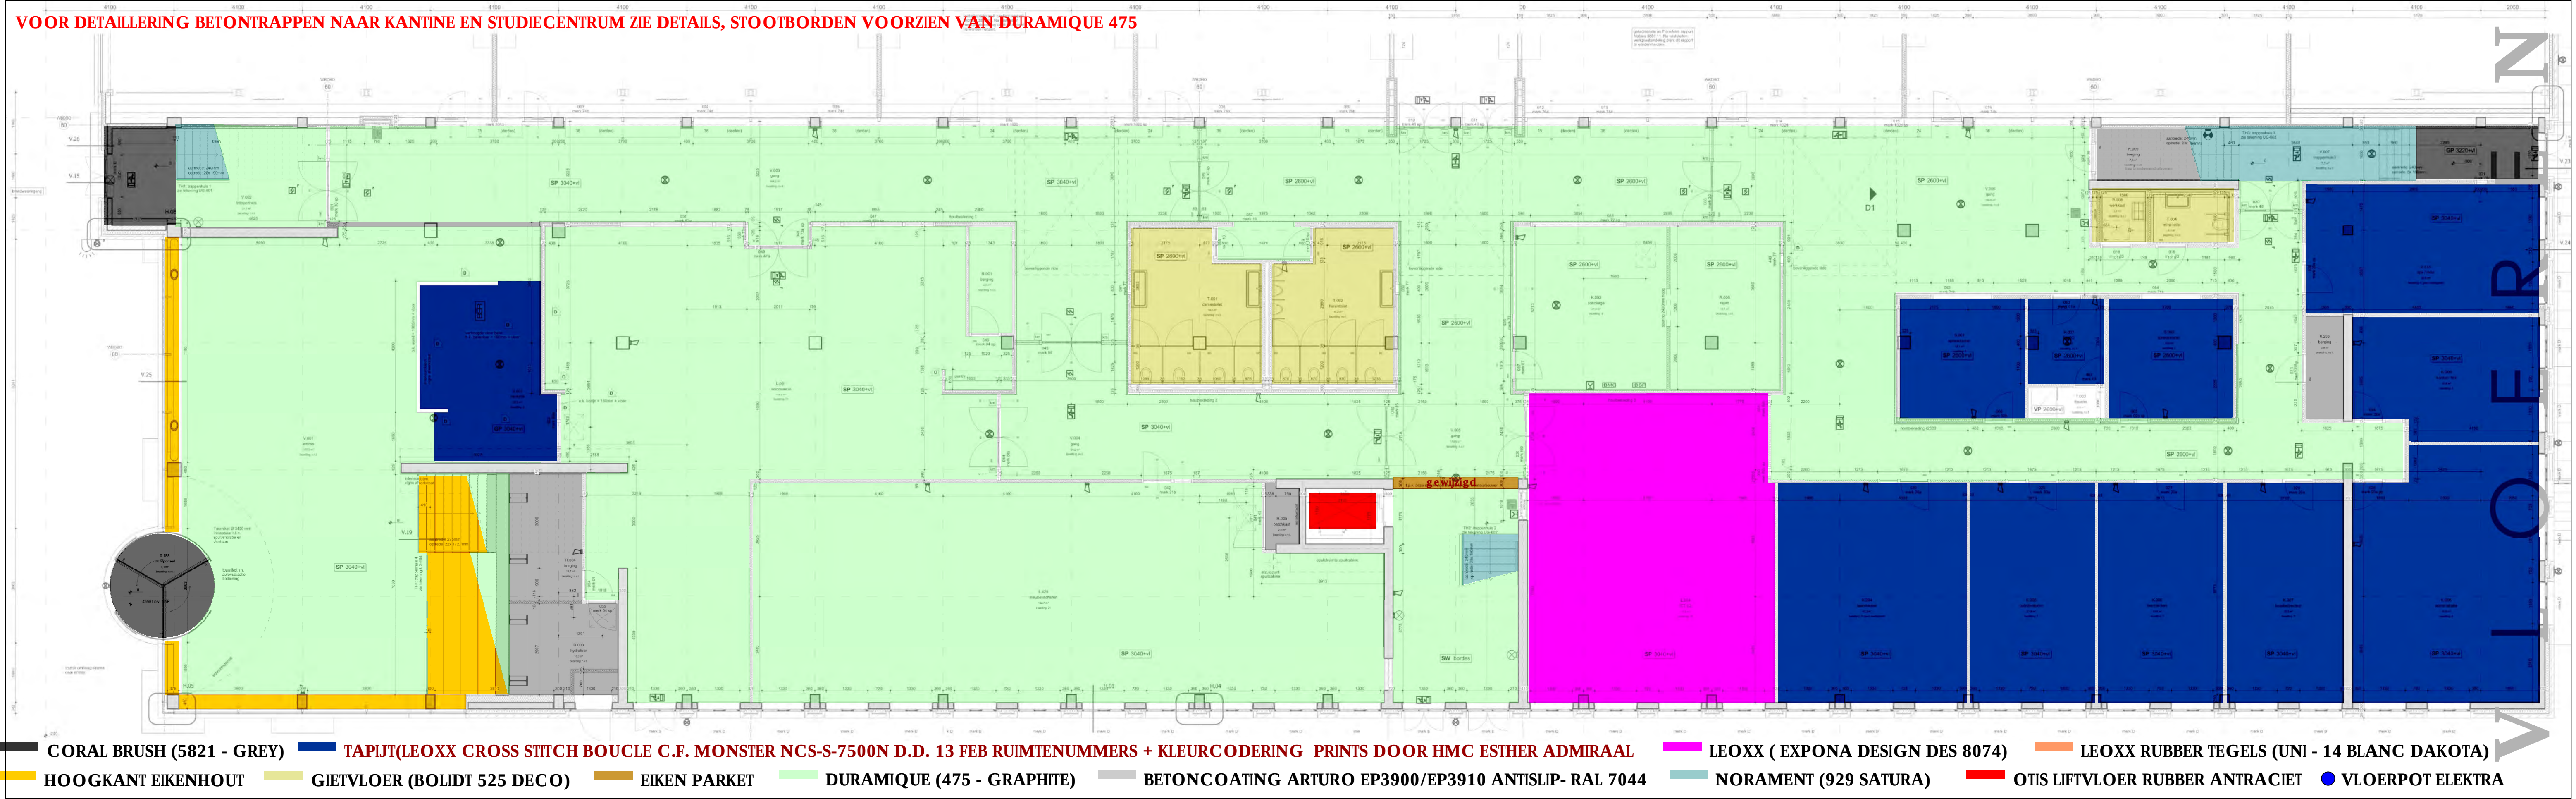


# HMC ROTTERDAM

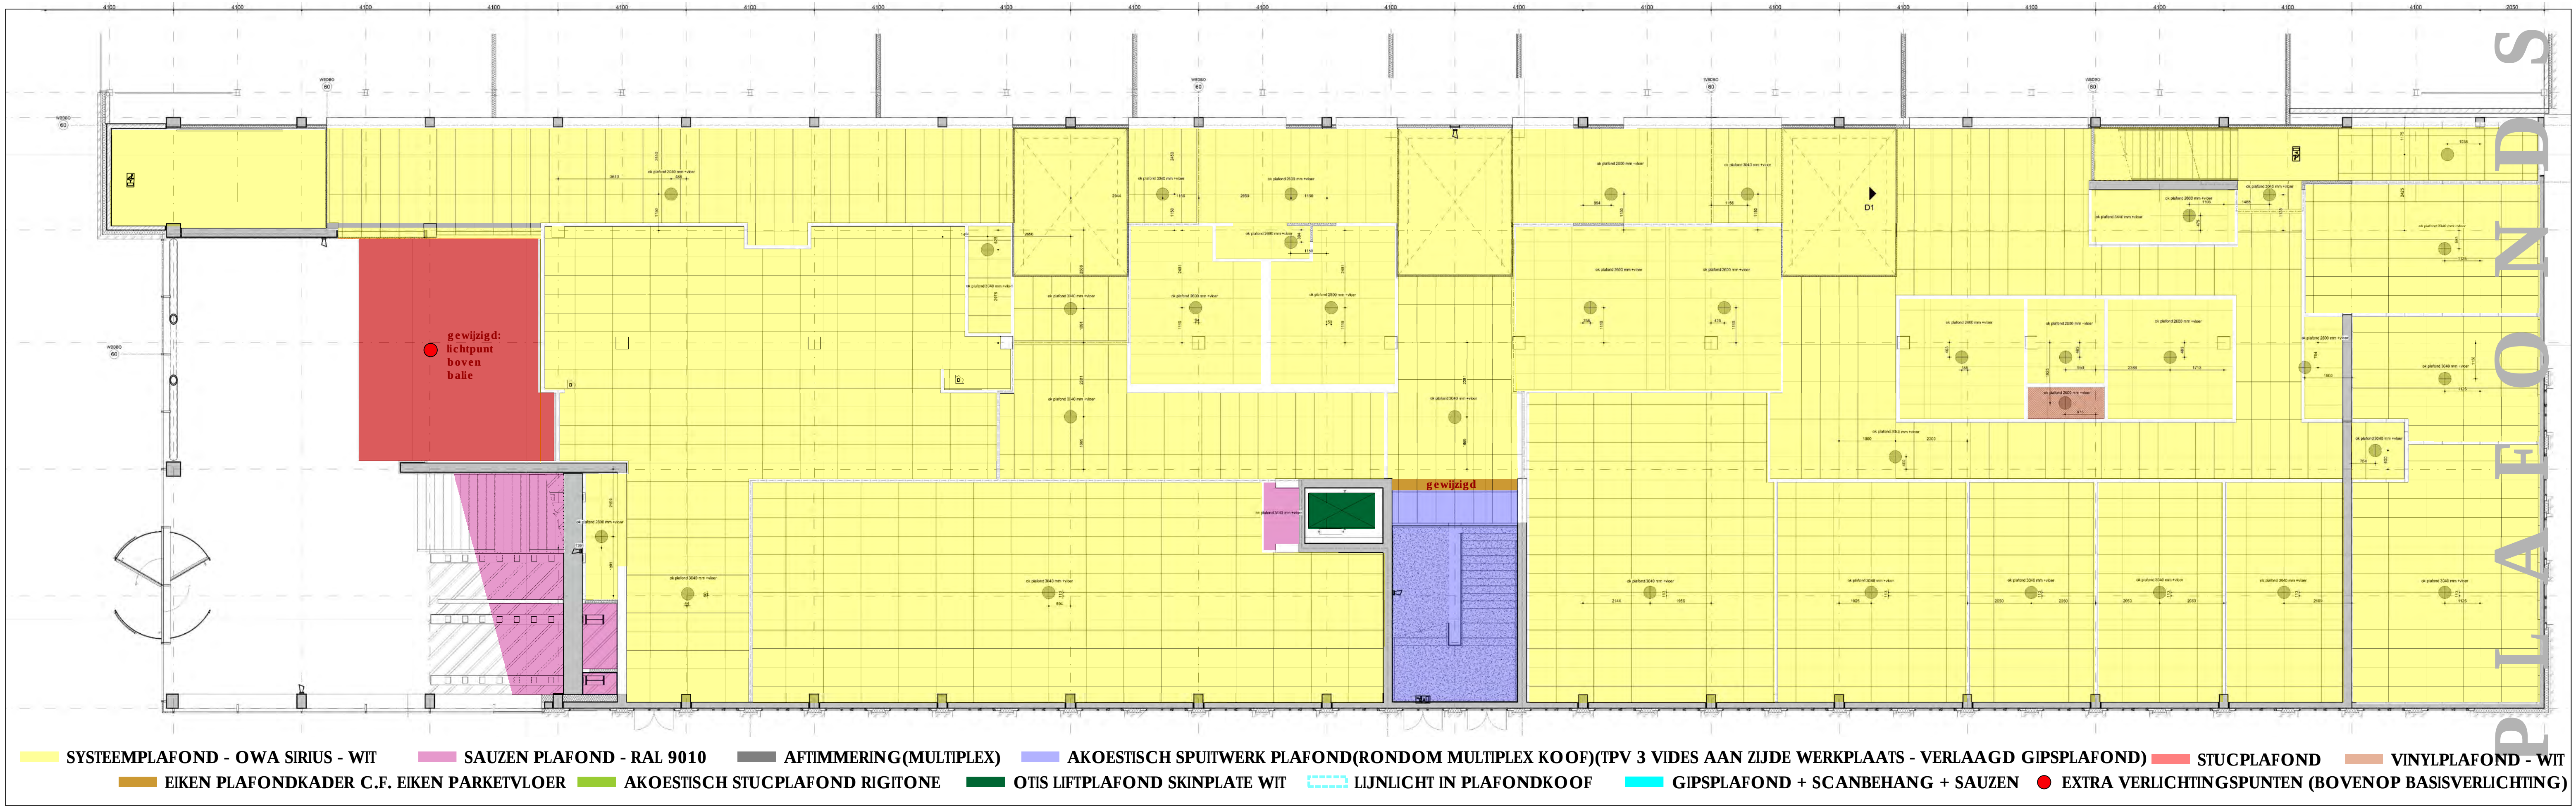

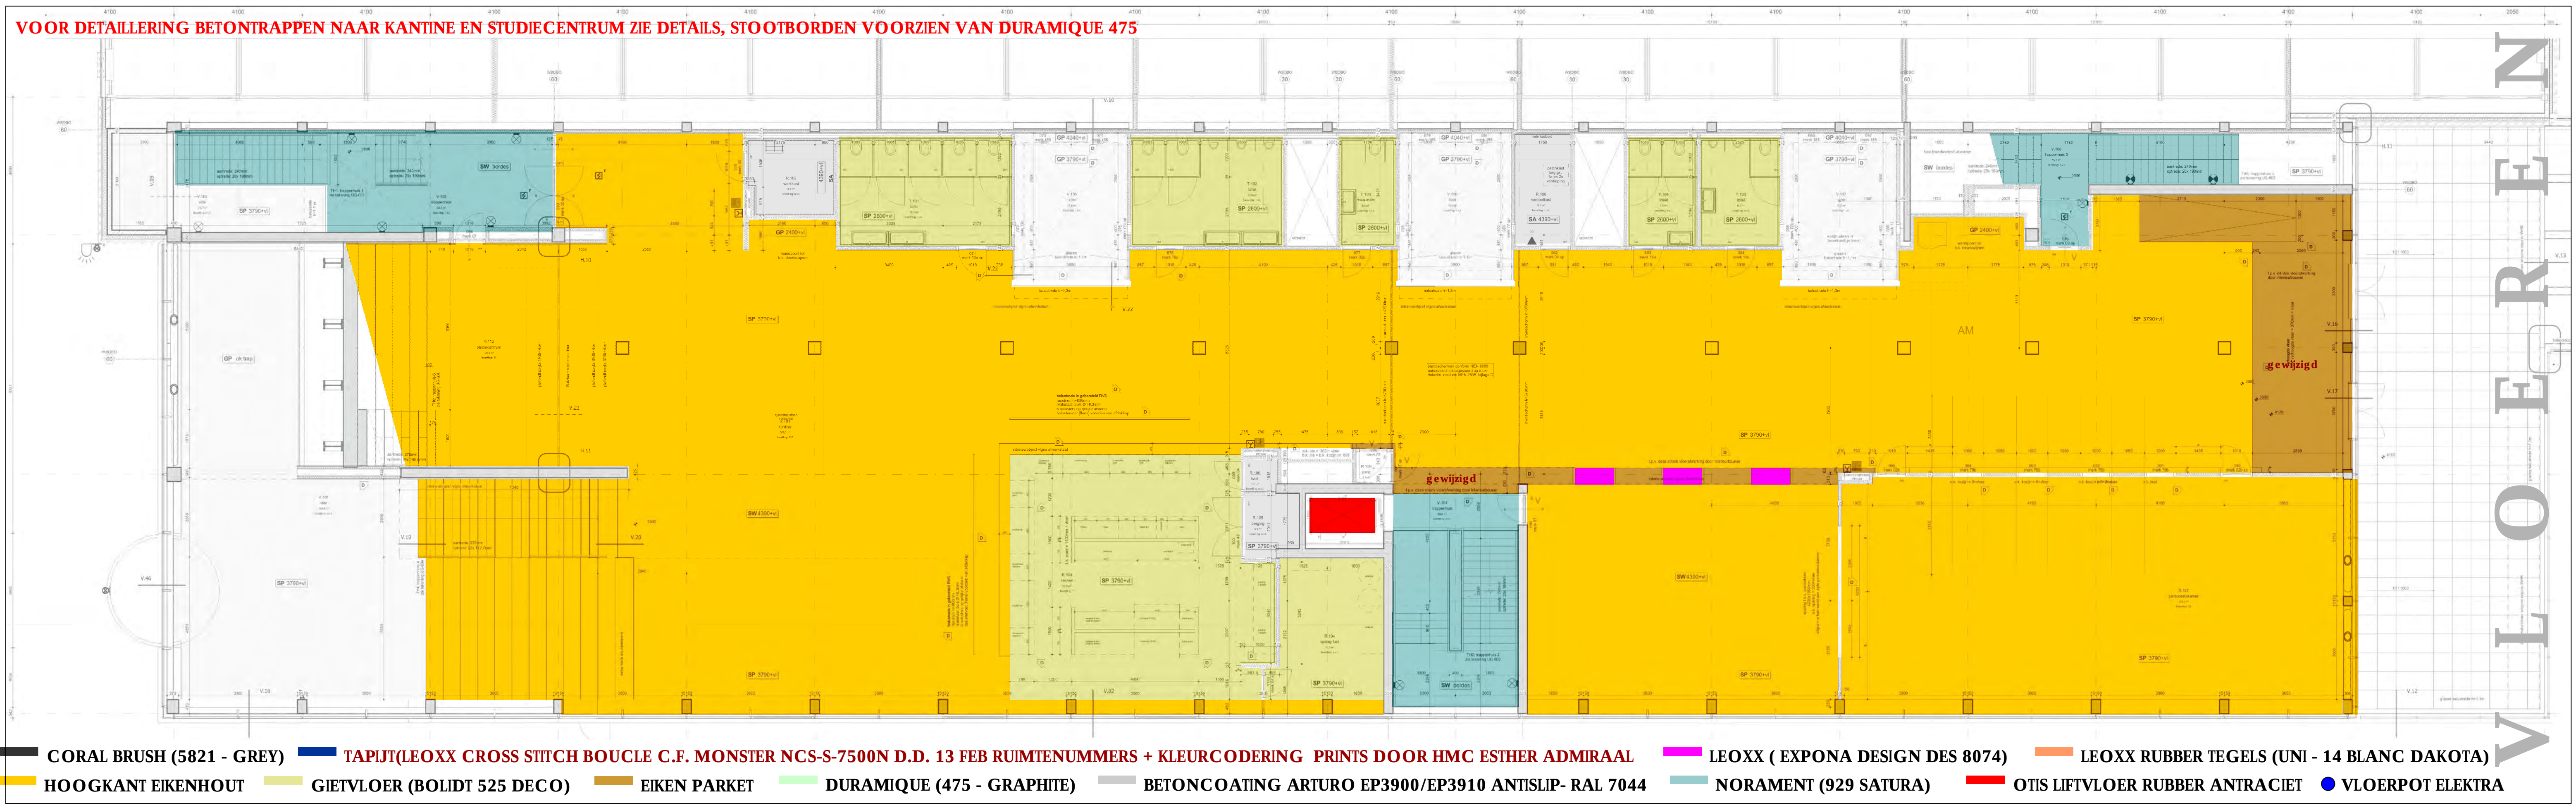

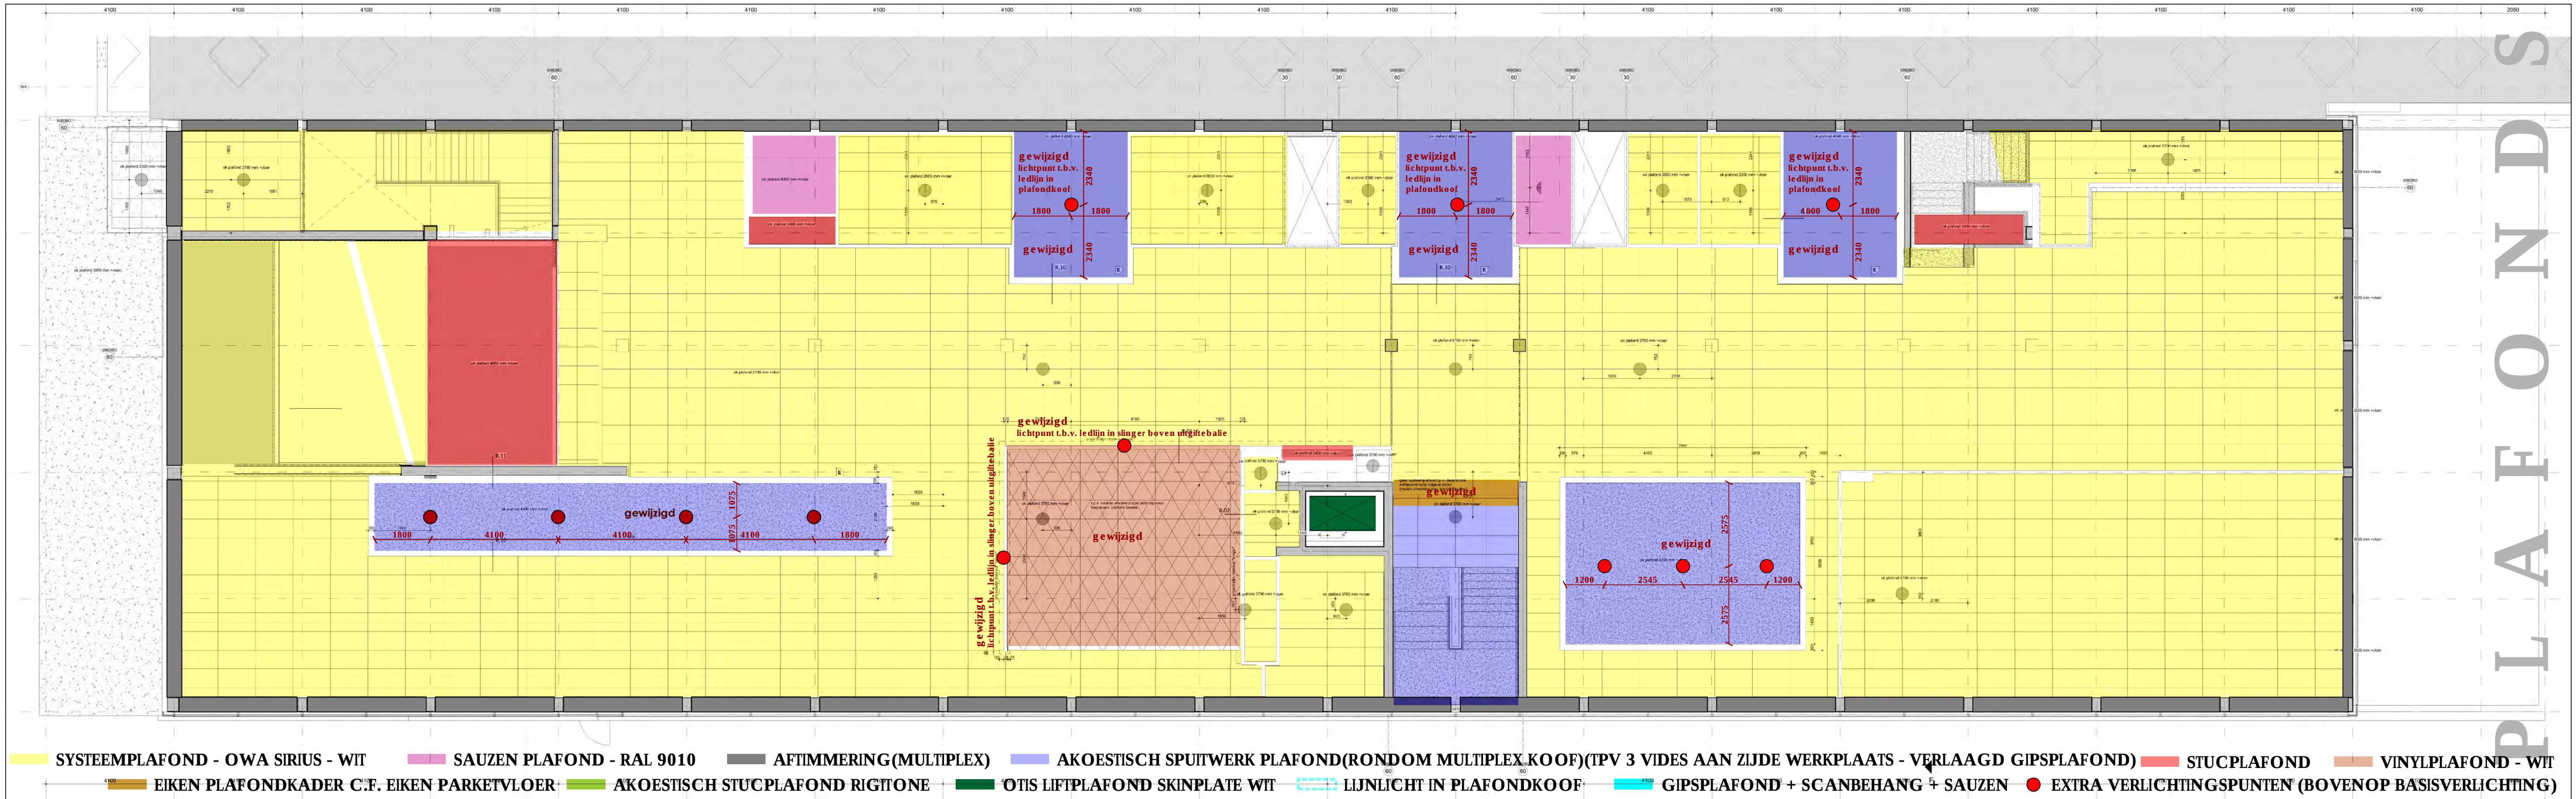








- CORAL BRUSH (5821 - GREY)
- TAPIJT(LEOXX CROSS STITCH BOUCLE C.F. MONSTER NCS-S-7500N D.D. 13 FEB RUIMTENUMMERS + KLEURCODERING PRINTS DOOR HMC ESTHER ADMIRAAL)
- LEOXX ( EXPONA DESIGN DES 8074)
- LEOXX RUBBER TEGELS (UNI - 14 BLANC DAKOTA)
- HOOGKANT EIKENHOUT
- GIETVLOER (BOLDIT 525 DECO)
- EIKEN PARKET
- DURAMIQUE (475 - GRAPHITE)
- BETONCOATING ARTURO EP3900/EP3910 ANTISLIP- RAL 7044
- NORAMENT (929 SATURA)
- OTIS LIFTVLOER RUBBER ANTRACIET
- VLOERPOT ELEKTRA

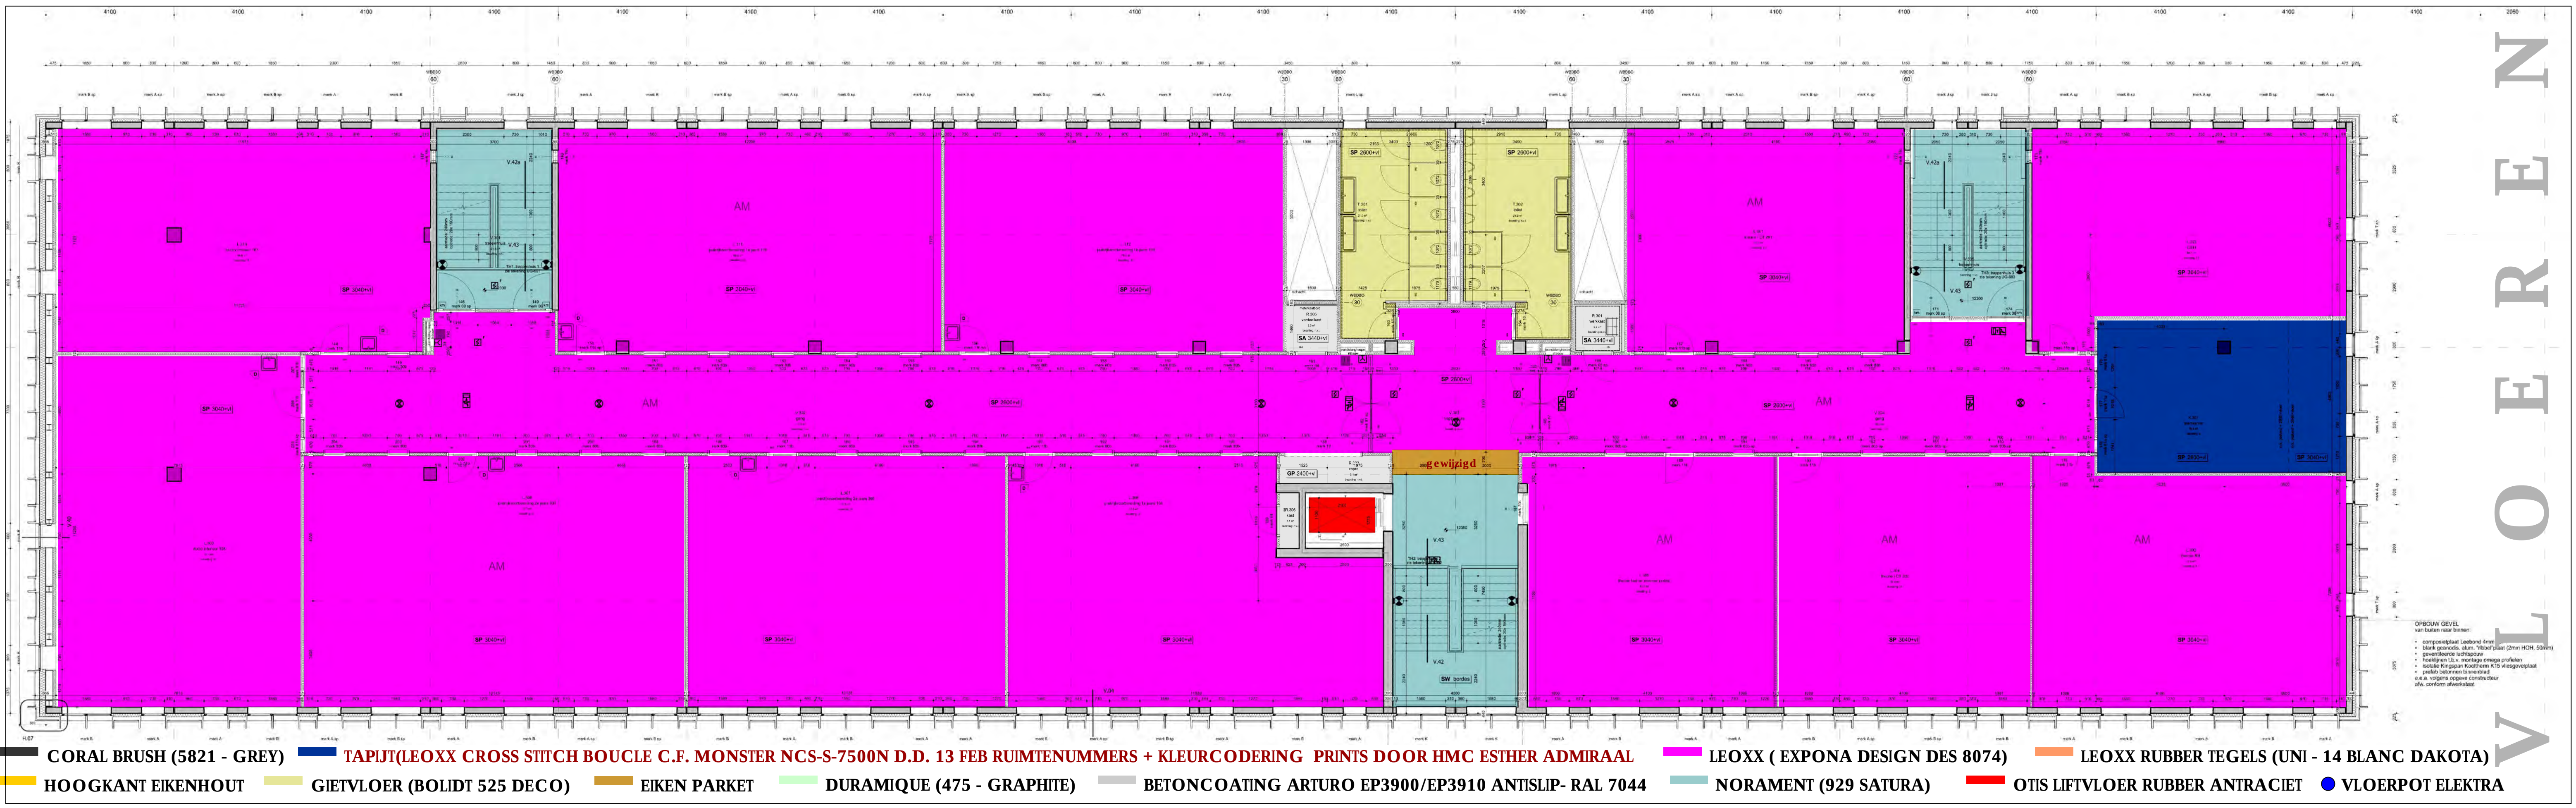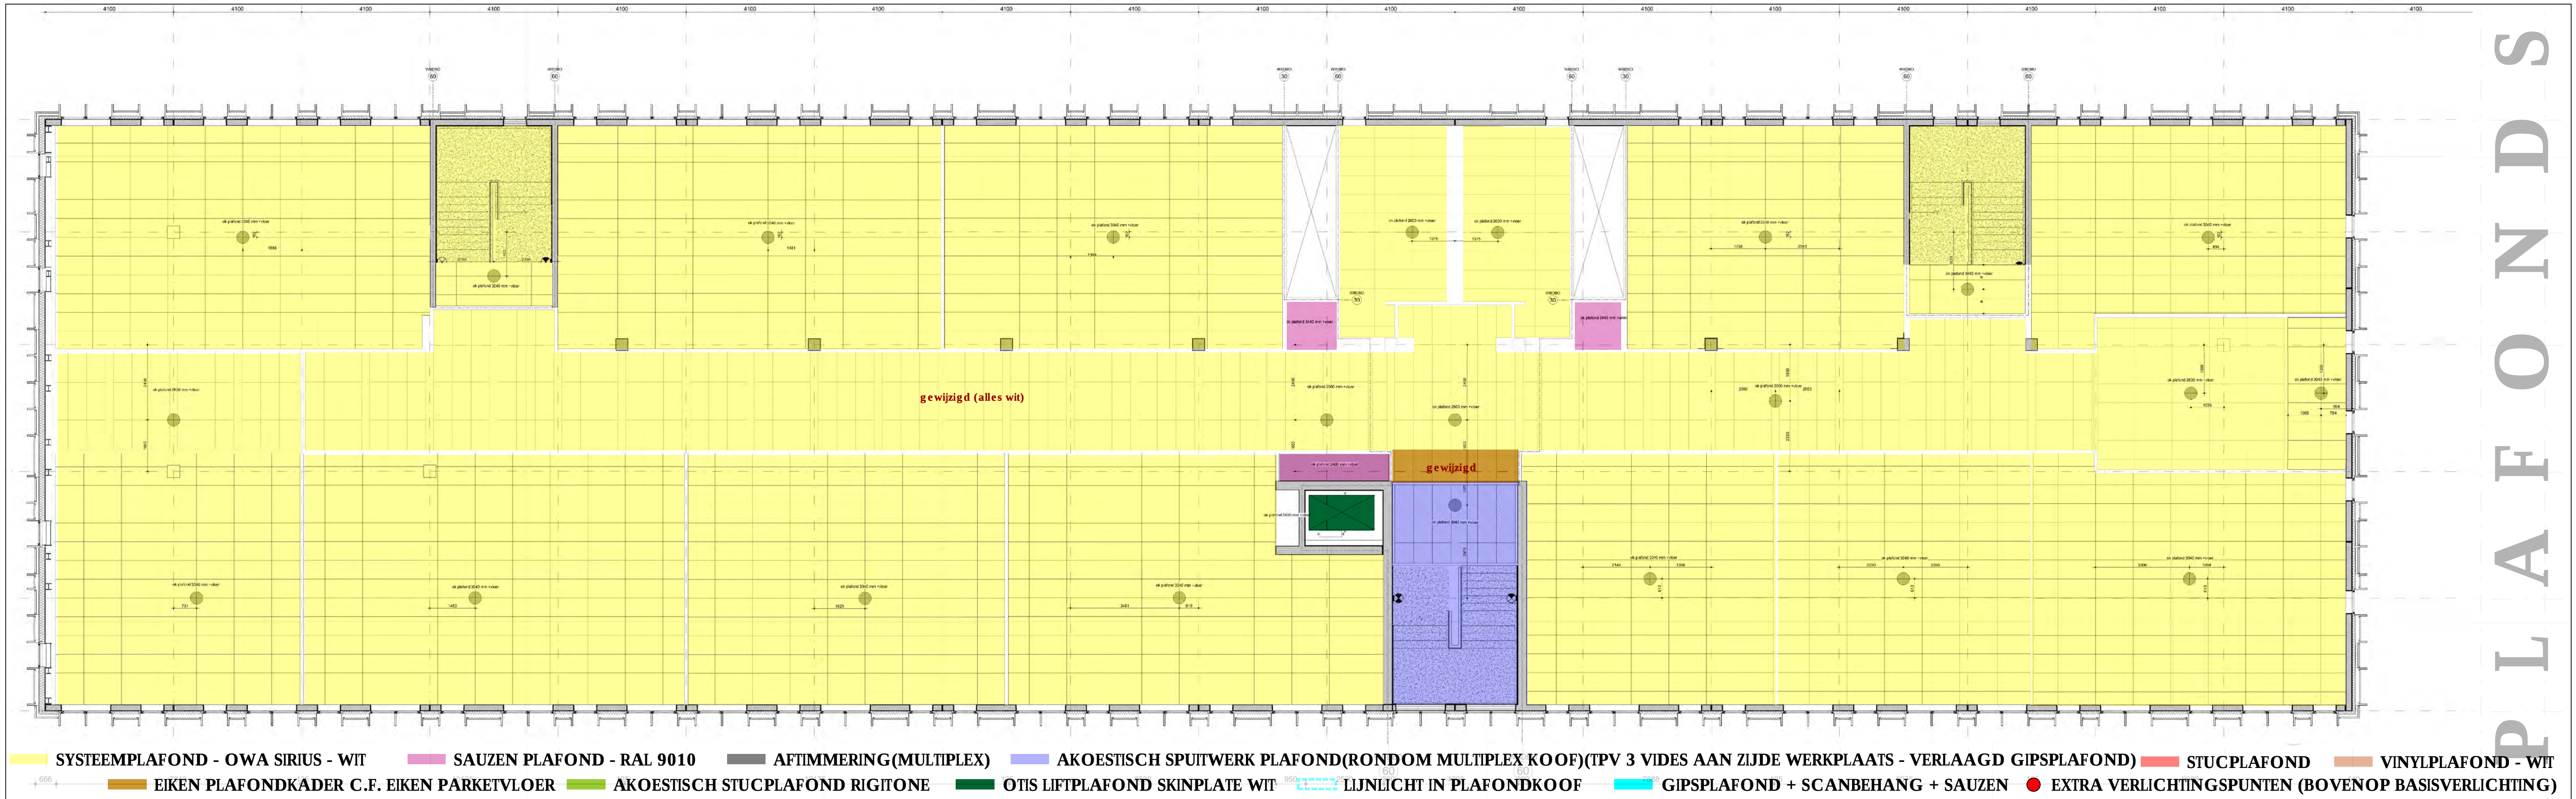

DEFINITIEF ONTWERP SCHAAAL 1 : 100

3<sup>e</sup> VERDIEPING

2736 17.02.2015  
HOUT- EN MEUBILERINGSCOLLEGE ROTTERDAM

ROOSROS ARCHITECTEN

