



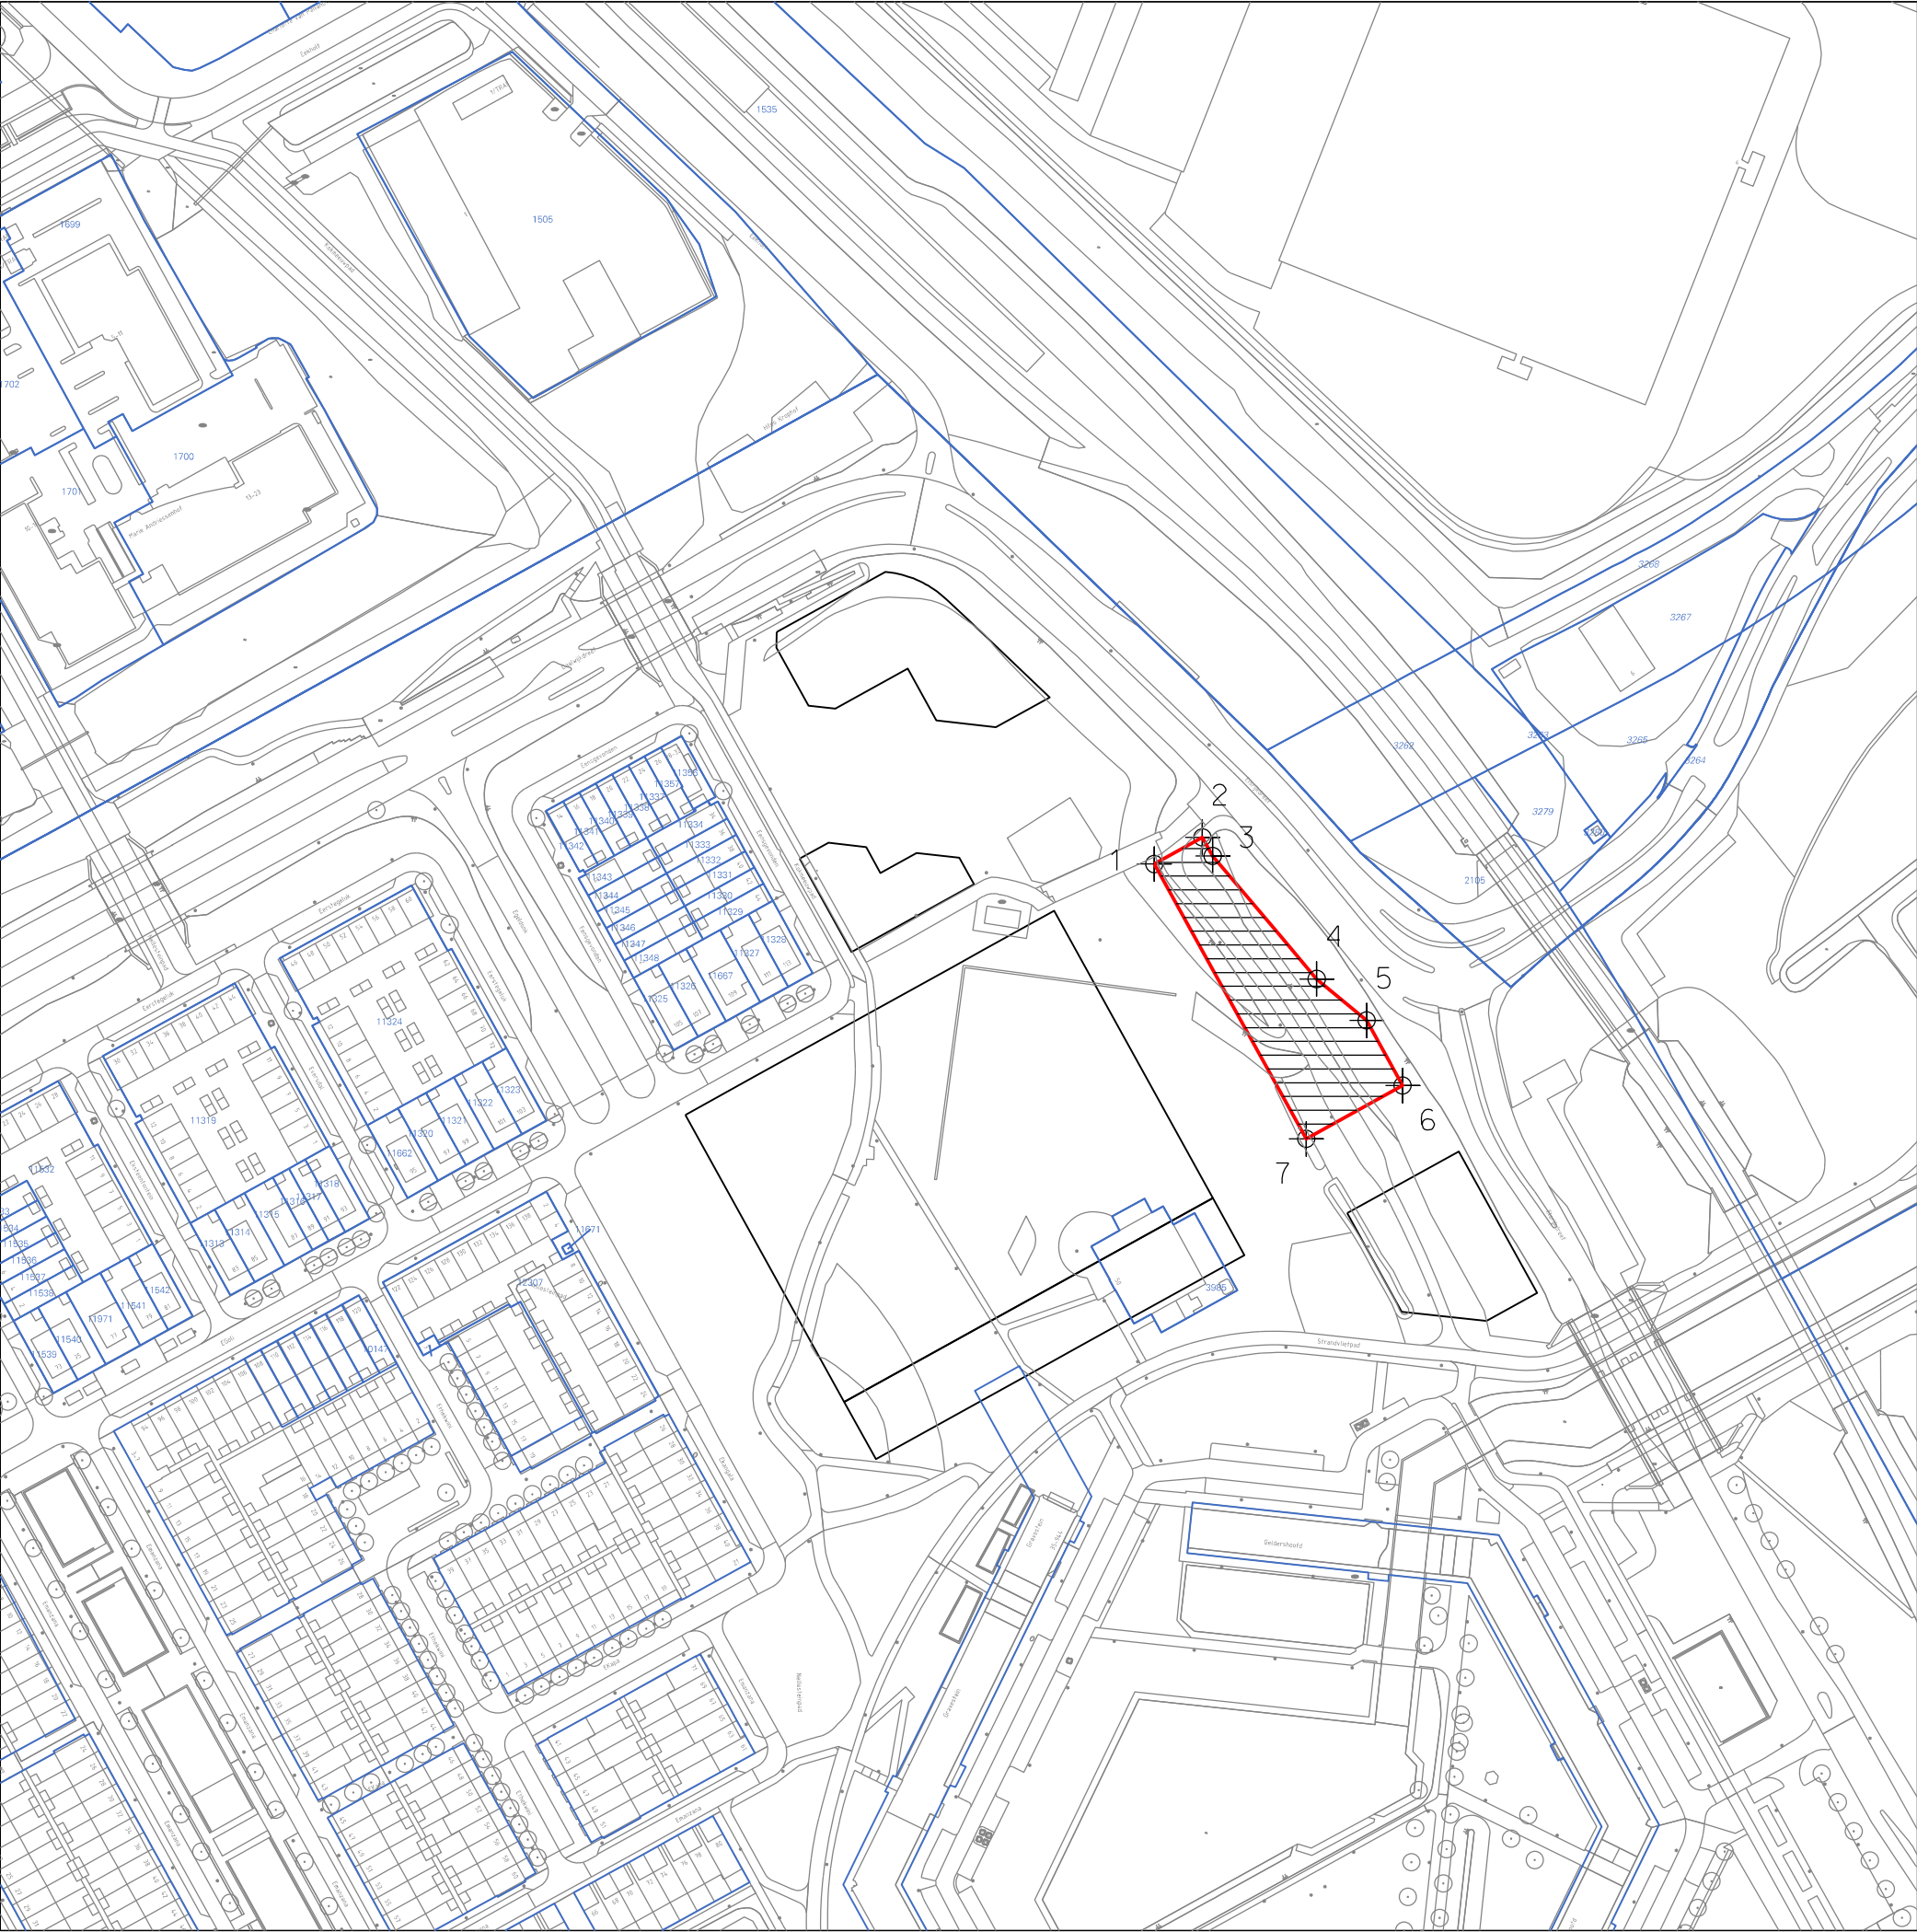

KAD. GEM. WEESPERKARSPER
SECTIE L

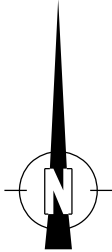

1	X=126472.2901,Y=482142.8870
2	X=126486.2902,Y=482150.6326
3	X=126489.2700,Y=482145.2460
4	X=126519.4751,Y=482109.5081
5	X=126533.9811,Y=482097.4749
6	X=126544.4354,Y=482078.5734
7	X=126516.4356,Y=482063.0843

LEGENDA

 oppvl. 2235m2
ged.12309



Gemeente Amsterdam
RVE Grond en Ontwikkeling
Afdeling Erfpacht/Gronduitgifte
VAN DEZE KAART
KAN NIET GEMETEN WORDEN



Tender E-Oost Kavel 3

d.d.29-06-2021	schaal 1: 2000	tek.nr. T2100342
get. RBleek	dos.E 16224/1	