


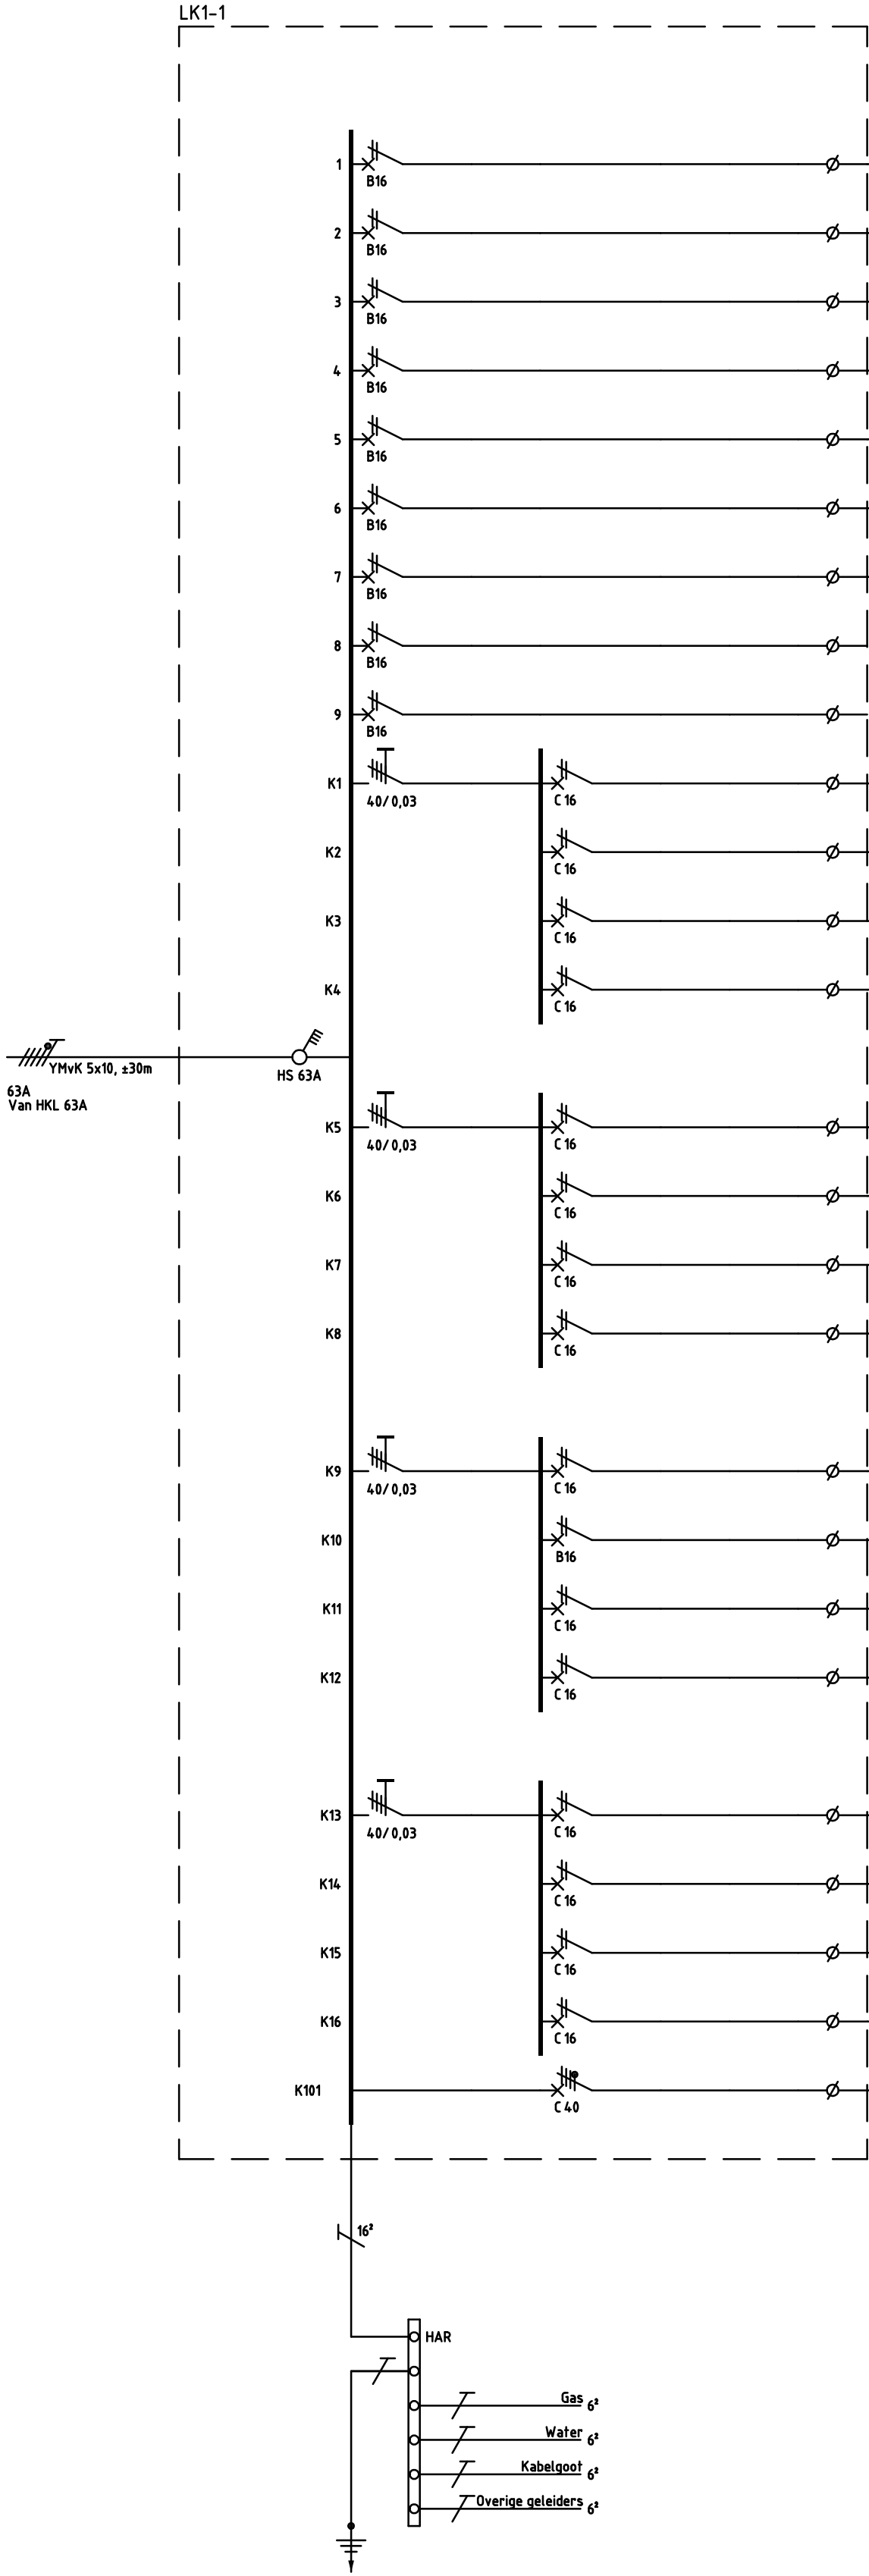

Omschrijving	×	⋈	○	⌈⌋	⌈⌋	⌈⌋	VA	Gel. %	VVA	L1	L2	L3
	7	14	13	77	104	1	50998		20390	7242	5466	7682
Verlichting				24			768	-	691	691		
YMvK-mb - 3 x 2.5 mm2; max. 122m												
Verlichting	2			23			750	-	676		676	
YMvK-mb - 3 x 2.5 mm2; max. 122m												
Verlichting	5	14		22			1460	-	1320			1320
YMvK-mb - 3 x 2.5 mm2; max. 122m												
Verlichting			13	8			490	-	441	441		
YMvK-mb - 3 x 2.5 mm2; max. 122m												
Verlichting WC's								-				
YMvK-mb - 3 x 2.5 mm2												
Wcd's								-				
YMvK-mb - 3 x 2.5 mm2												
Beveiliging								-				
YMvK-mb - 3 x 2.5 mm2												
Reserve								-				
YMvK-mb - 3 x 2.5 mm2												
Reserve								-				
YMvK-mb - 3 G 2.5 mm2												
Wcd's					12		2400	-	960		960	
YMvK-mb - 3 x 2.5 mm2; max. 61m												
Wcd's					14		2800	-	1120			1120
YMvK-mb - 3 x 2.5 mm2; max. 61m												
wcd's					19		3800	-	1520	1520		
YMvK-mb - 3 x 2.5 mm2; max. 61m												
Wcd's					14		2800	-	1120		1120	
YMvK-mb - 3 x 2.5 mm2; max. 61m												
lamp patchkastruimte + Wcd's					13		2600	-	1040			1040
YMvK-mb - 3 x 2.5 mm2; max. 61m												
Patchkast + Wcd's					15		2400	-	960	960		
YMvK-mb - 3 x 2.5 mm2; max. 61m												
Beveiliging					2		400	-	160		160	
YMvK-mb - 3 x 2.5 mm2; max. 61m												
Wcd's + Koelkast + Veiligheidsafsluiter					8		1930	-	772			772
YMvK-mb - 3 x 2.5 mm2; max. 61m												
Frisdrank automaat					2		700	-	280	280		
YMvK-mb - 3 x 2.5 mm2; max. 61m												
Zonne wering								-				
YMvK-mb - 3 x 2.5 mm2												
Koffie apparaat								-				
YMvK-mb - 3 x 2.5 mm2; max. 61m												
Boiler					1		2200	-	880			880
YMvK-mb - 3 x 2.5 mm2; max. 61m												
ZUIL					1		2000	-	800	800		
YMvK-mb - 3 x 2.5 mm2; max. 61m												
ZUIL					1		2000	-	800		800	
YMvK-mb - 3 x 2.5 mm2; max. 61m												
ZUIL					1		2000	-	800			800
YMvK-mb - 3 x 2.5 mm2; max. 61m												
ZUIL					1		2000	-	800	800		
YMvK-mb - 3 x 2.5 mm2; max. 61m												
luchtbehandelingskast op dak						1	17500	-	5250	1750	1750	1750
YMvK-mb - 5 x 6 mm2												

Totaal vermogen (VA): 50998
Totaal te verwachten vermogen (VVA): 20390