




INSPECTIEPUTTEN

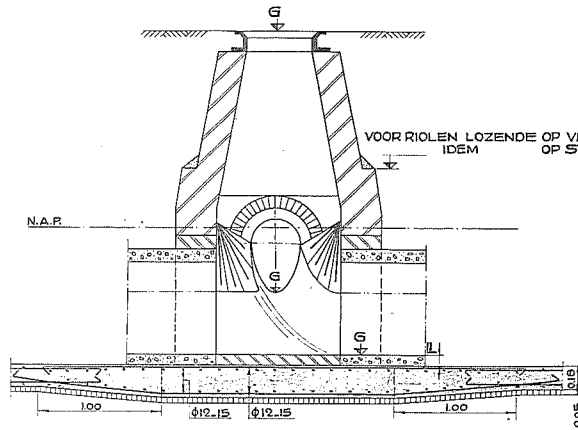


DOORSNEDE A.B.

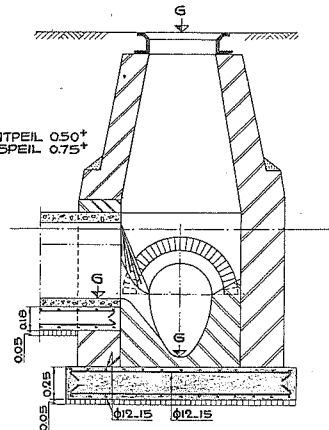


DOORSNEDE C.D.

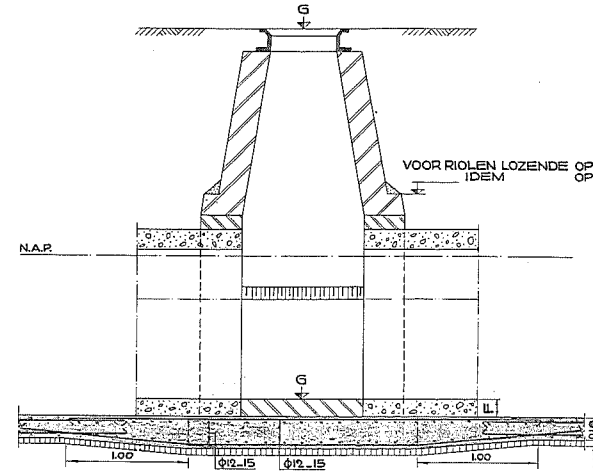


DOORSNEDE E.F.

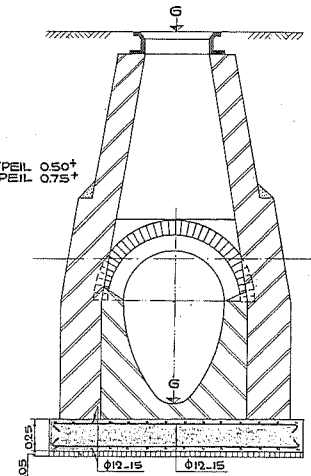


DOORSNEDE G.H.

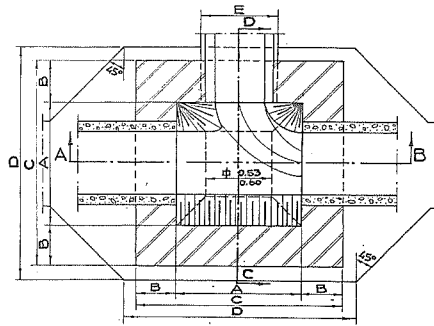


HORIZONTALE DOORSNEDE.

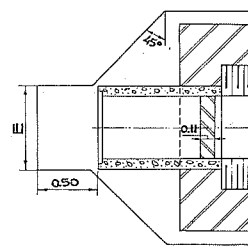

INSTEEKBUIS.

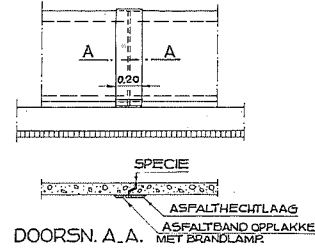

VOEGDICHTING.

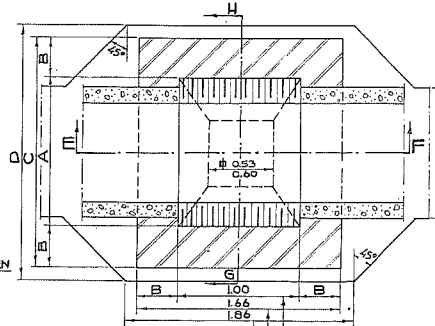


HORIZONTALE DOORSNEDE.

RIJLEN	A	B	C	D	E	F	G
Φ 30	0.90	0.22	1.34	1.54	0.52 ⁵	0.05 ⁵	
30X45	0.90	0.22	1.34	1.54	0.52 ⁵	0.07	
40X60	1.00	0.33	1.66	1.86	0.60	0.08 ⁵	
50X75	1.00	0.33	1.66	1.86	0.67 ⁵	0.09 ⁵	
60X90	1.00	0.33	1.66	1.86	0.80	0.12	
70X105	1.10	0.33	1.76	1.96	0.92 ⁵	0.13	
80X120	1.20	0.33	1.86	2.06	1.05	0.15 ⁵	
90X135	1.30	0.33	1.96	2.16	1.20	0.16	
100X150	1.40	0.33	2.06	2.26	1.30	0.17	
120X180	1.60	0.33	2.26	2.46	1.55	0.22	
Φ 150	1.90	0.33	2.56	2.76	1.30	0.17	


DEZE HOOGTEMATEN VAN G
DE BESTEKENING NEMEN.

FUNDERINGEN.

BETONDEKKING 2 1/2 cm.

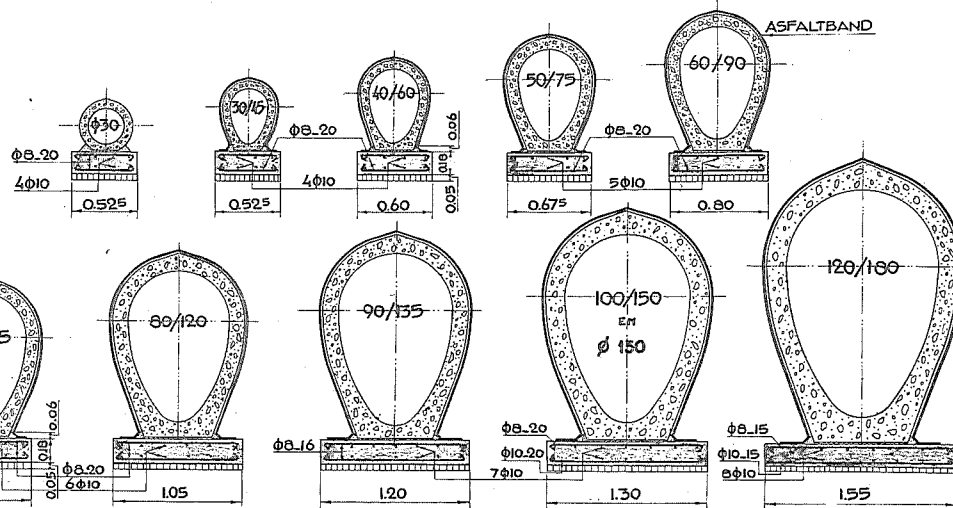

GEMETSELDE KOKERS OP BUIZEN MET BOVENINLAAT.

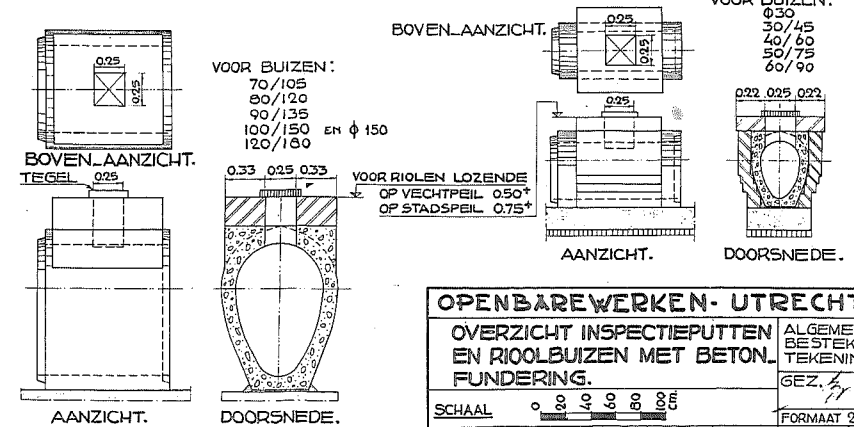

OPENBAREWERKEN- UTRECHT.			
OVERZICHT INSPECTIEPUTTEN EN RIJOLBUIZEN MET BETON. FUNDERING.			
ALGEMENE BESTEKS- TEKENING.			
GEZ. 1/100			
FORMAAT 21X30			
TEK.Nr. 4766.			
SCHAAL	0 8 2 3 8 8 8		
GET. Nv.	DAT APR '54	GEC.	GEC.
GEC.	DAT.		