


GOEDGEKEURD

Behoort bij vergunning
met nummer 1418947

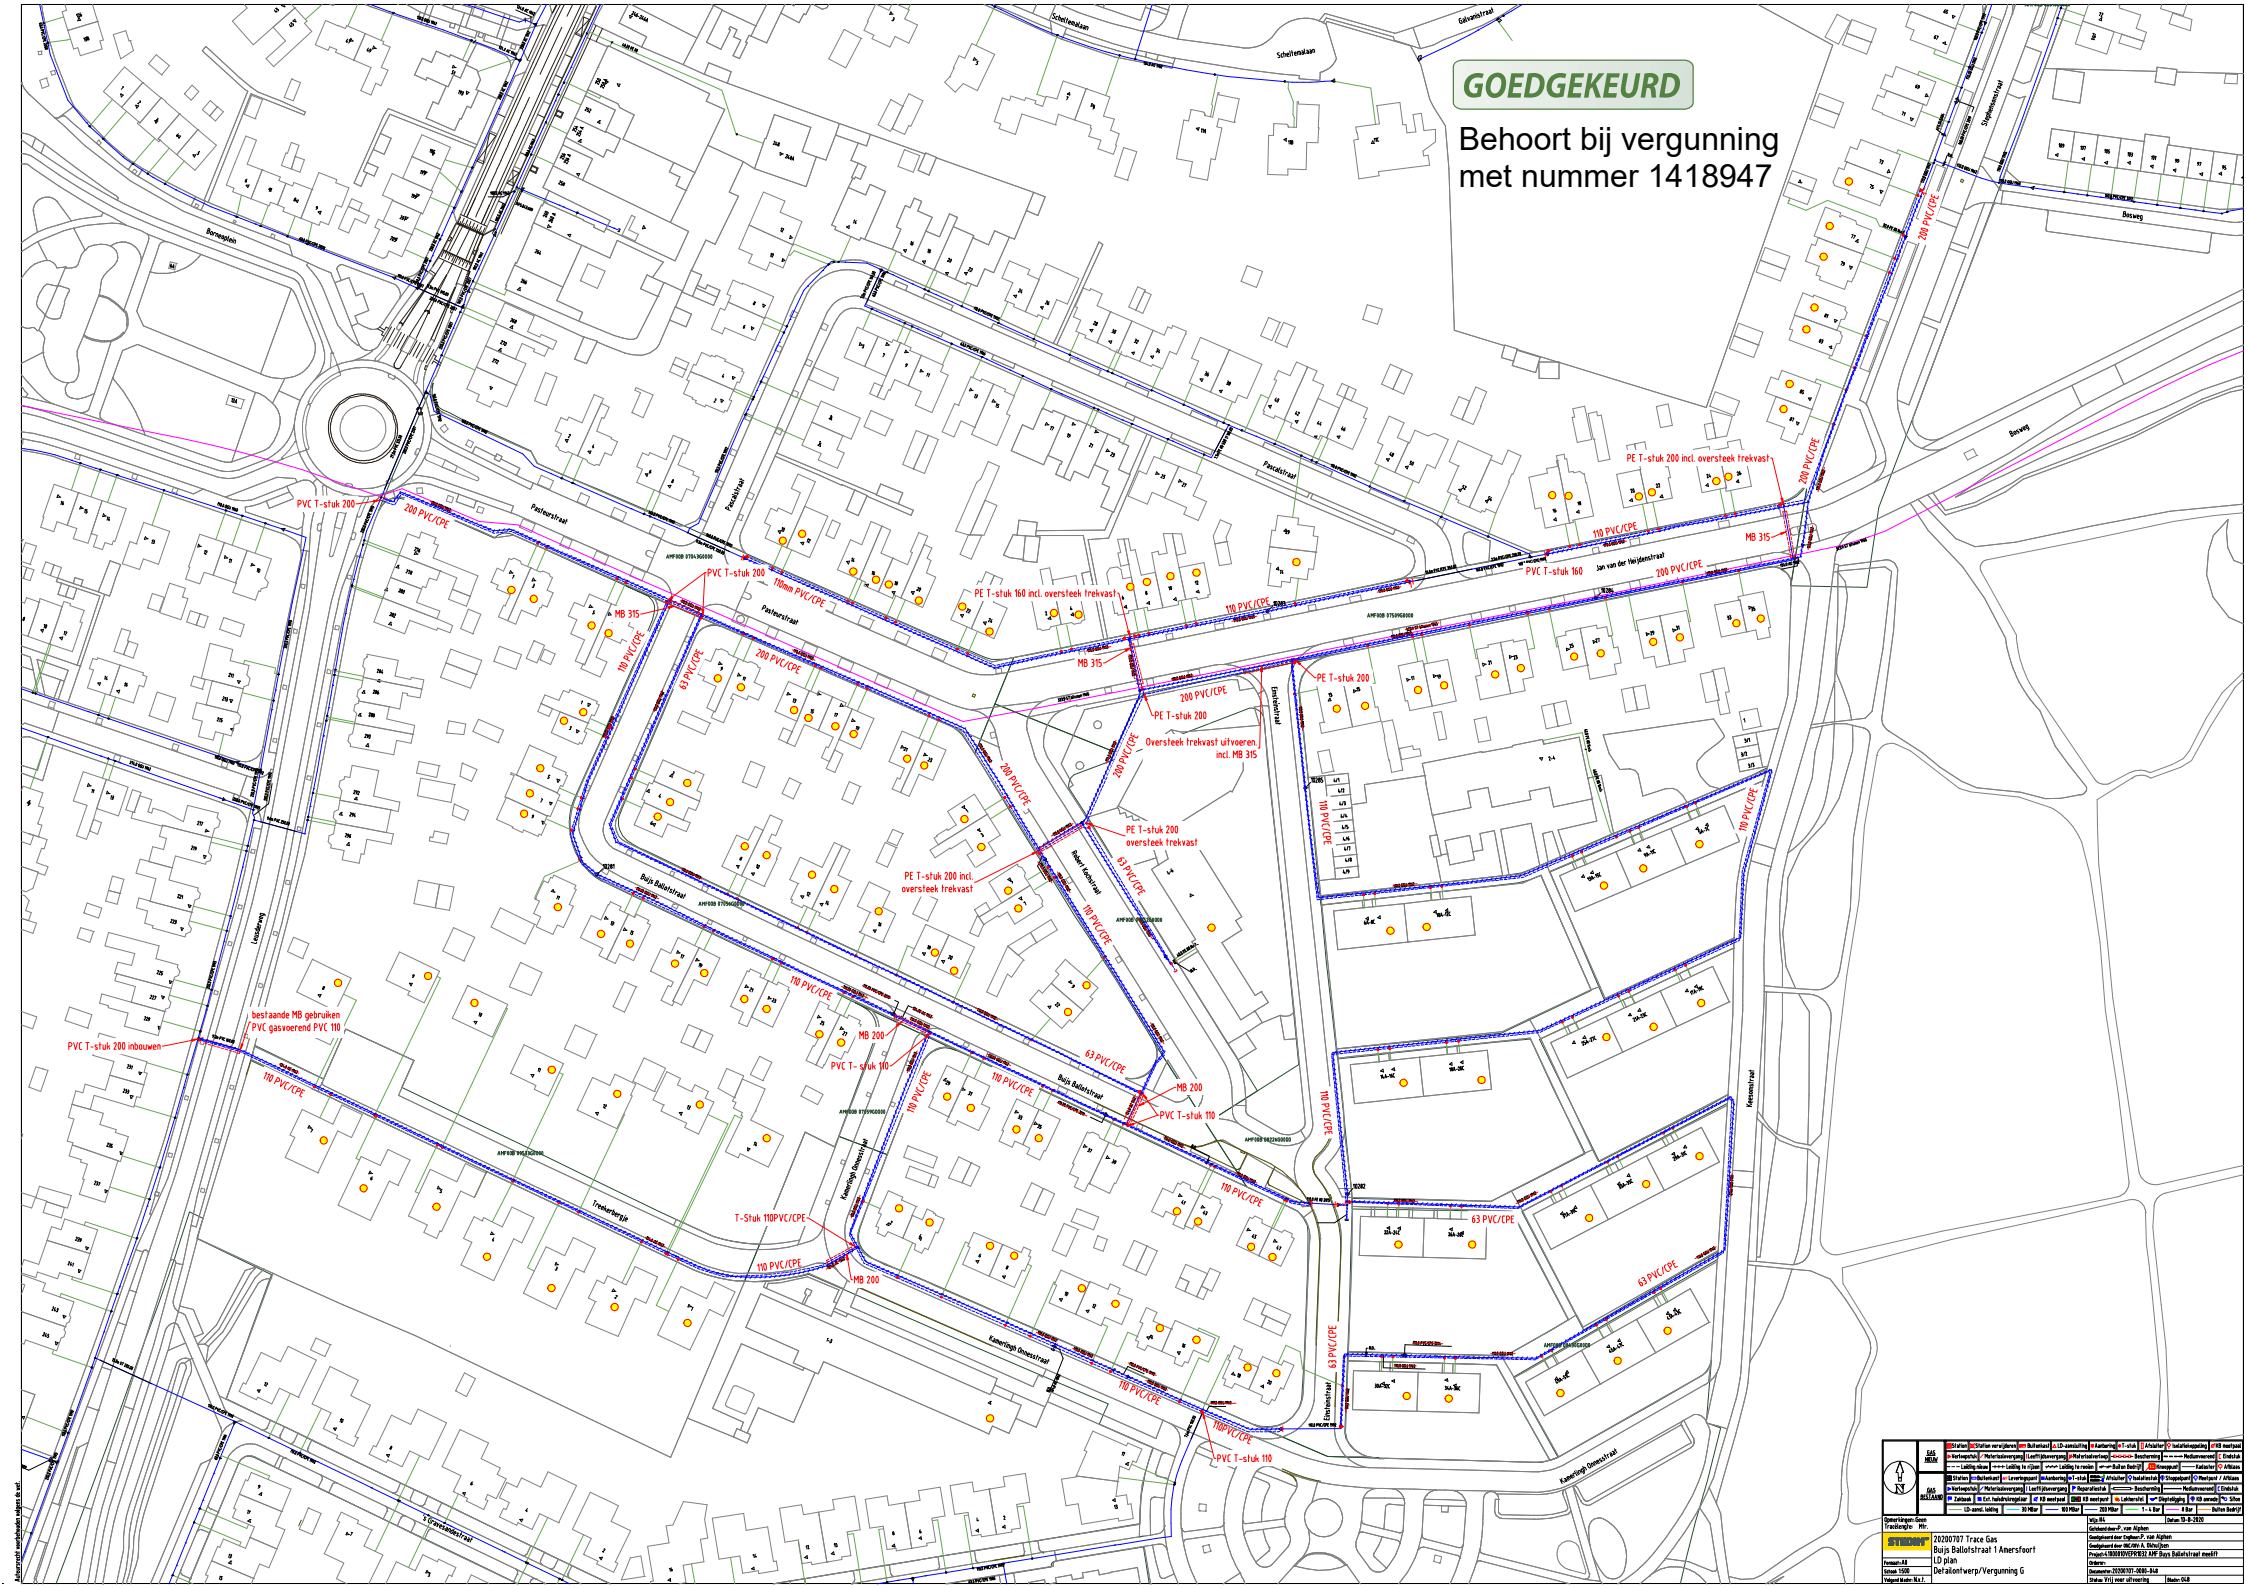







Project Information

20200707 Trace Gas
Buis Ballaststraat 1 Amersfoort
LD plan
Detailontwerp/Vergunning G


