


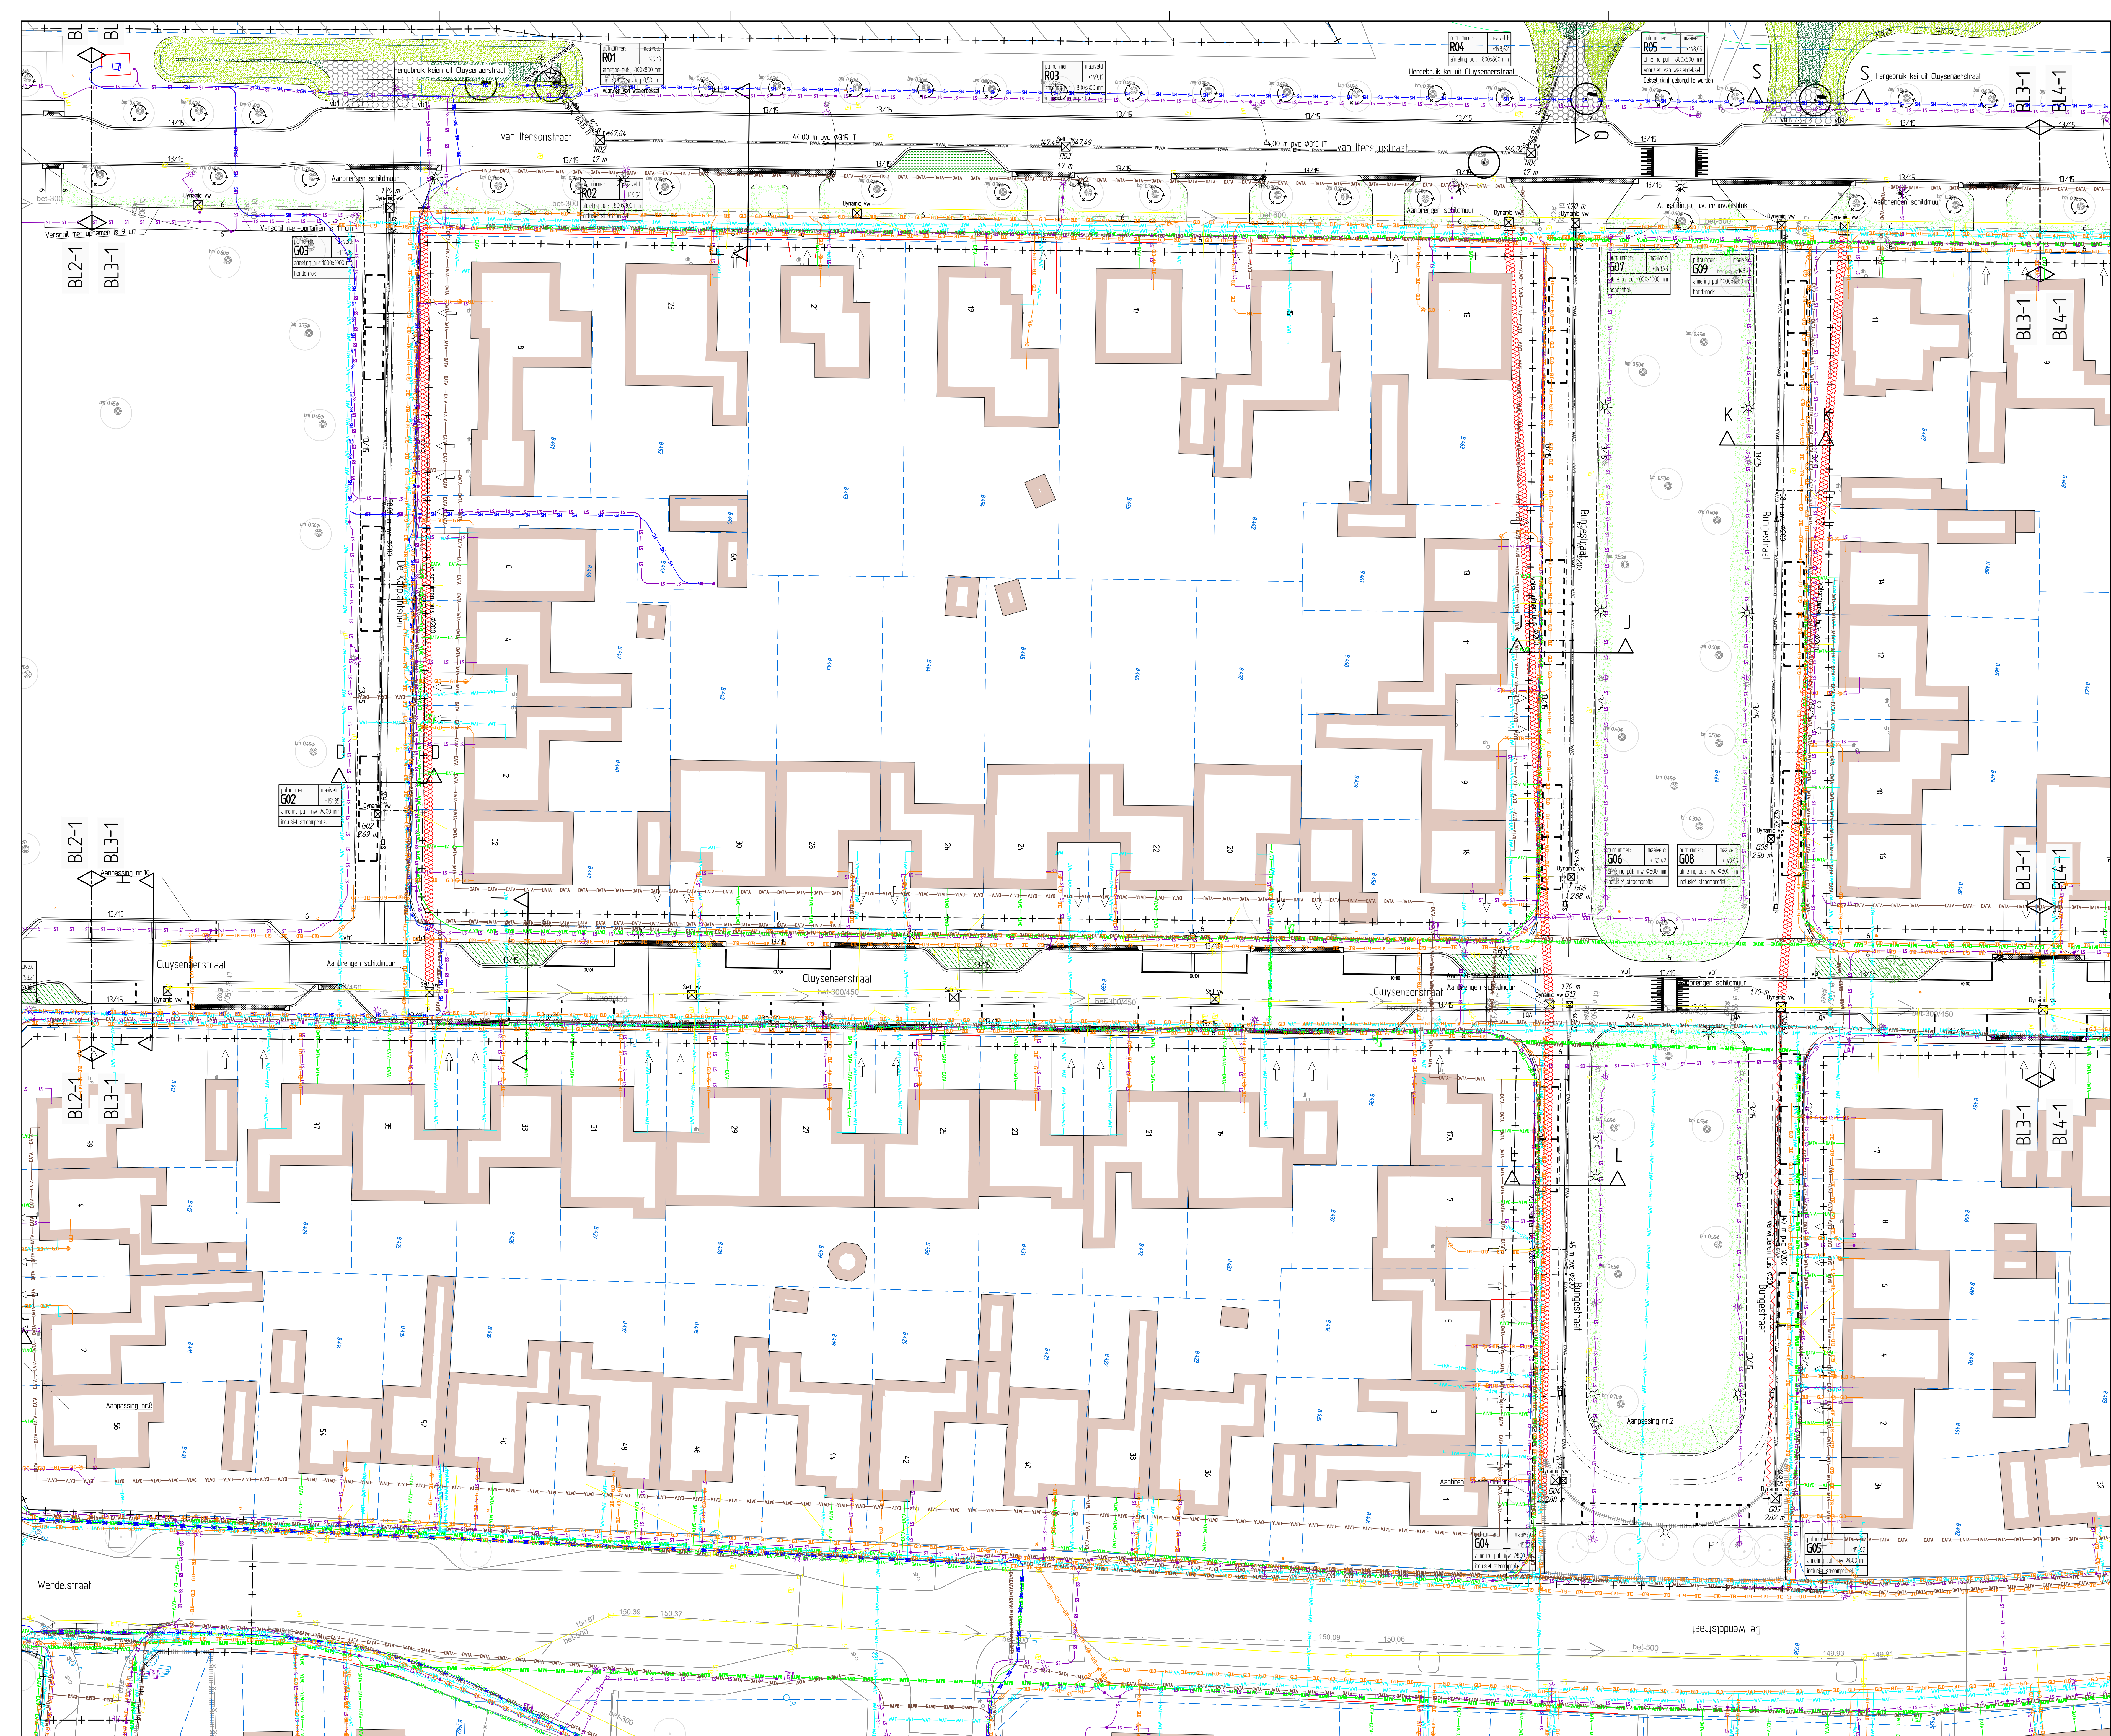

Legenda

- | | |
|-------------------|---|
| —DATA—DATA—DATA— | Data - KPN |
| —DATA—DATA—DATA— | Data - Ziggo |
| —Q10—Q10—Q10—Q10— | Gas lage druk - Enxsis |
| —Z—H— | Stroom hoogspanning - TenneT |
| —M5—M5—M5—M5— | Stroom middenspanning - Enxsis |
| —L5—L5—L5—L5— | Stroom laagspanning - Enxsis |
| —WAT—WAT—WAT—WAT— | Water - WML |
| — | Rolring vier versnel - Gemeente Landgraaf |



Opdrachtgever: Gemeente Landgraaf

Project: Klimaatbestendig en water robuust Eikske perceel 1
Kabels en Leidingen

Getekend:	RSC	d.d. 11-05-2021	Schaal: 1200	Projectnr: 203221	Tekeningnr: 20322.1-KL T01
Revisie:	0	d.d.	Formaat: A0	Blad 3 van 5	
Status:	Definitief	Geç: BSI	Gez: RBe	Dr: P/20322.1/f. Bestekfase V21	Tekeningen

RA infra BV
Geerweg 7
6135 KB Sittard
Telefoon: 046-4000 400
www.rainfra.nl

