



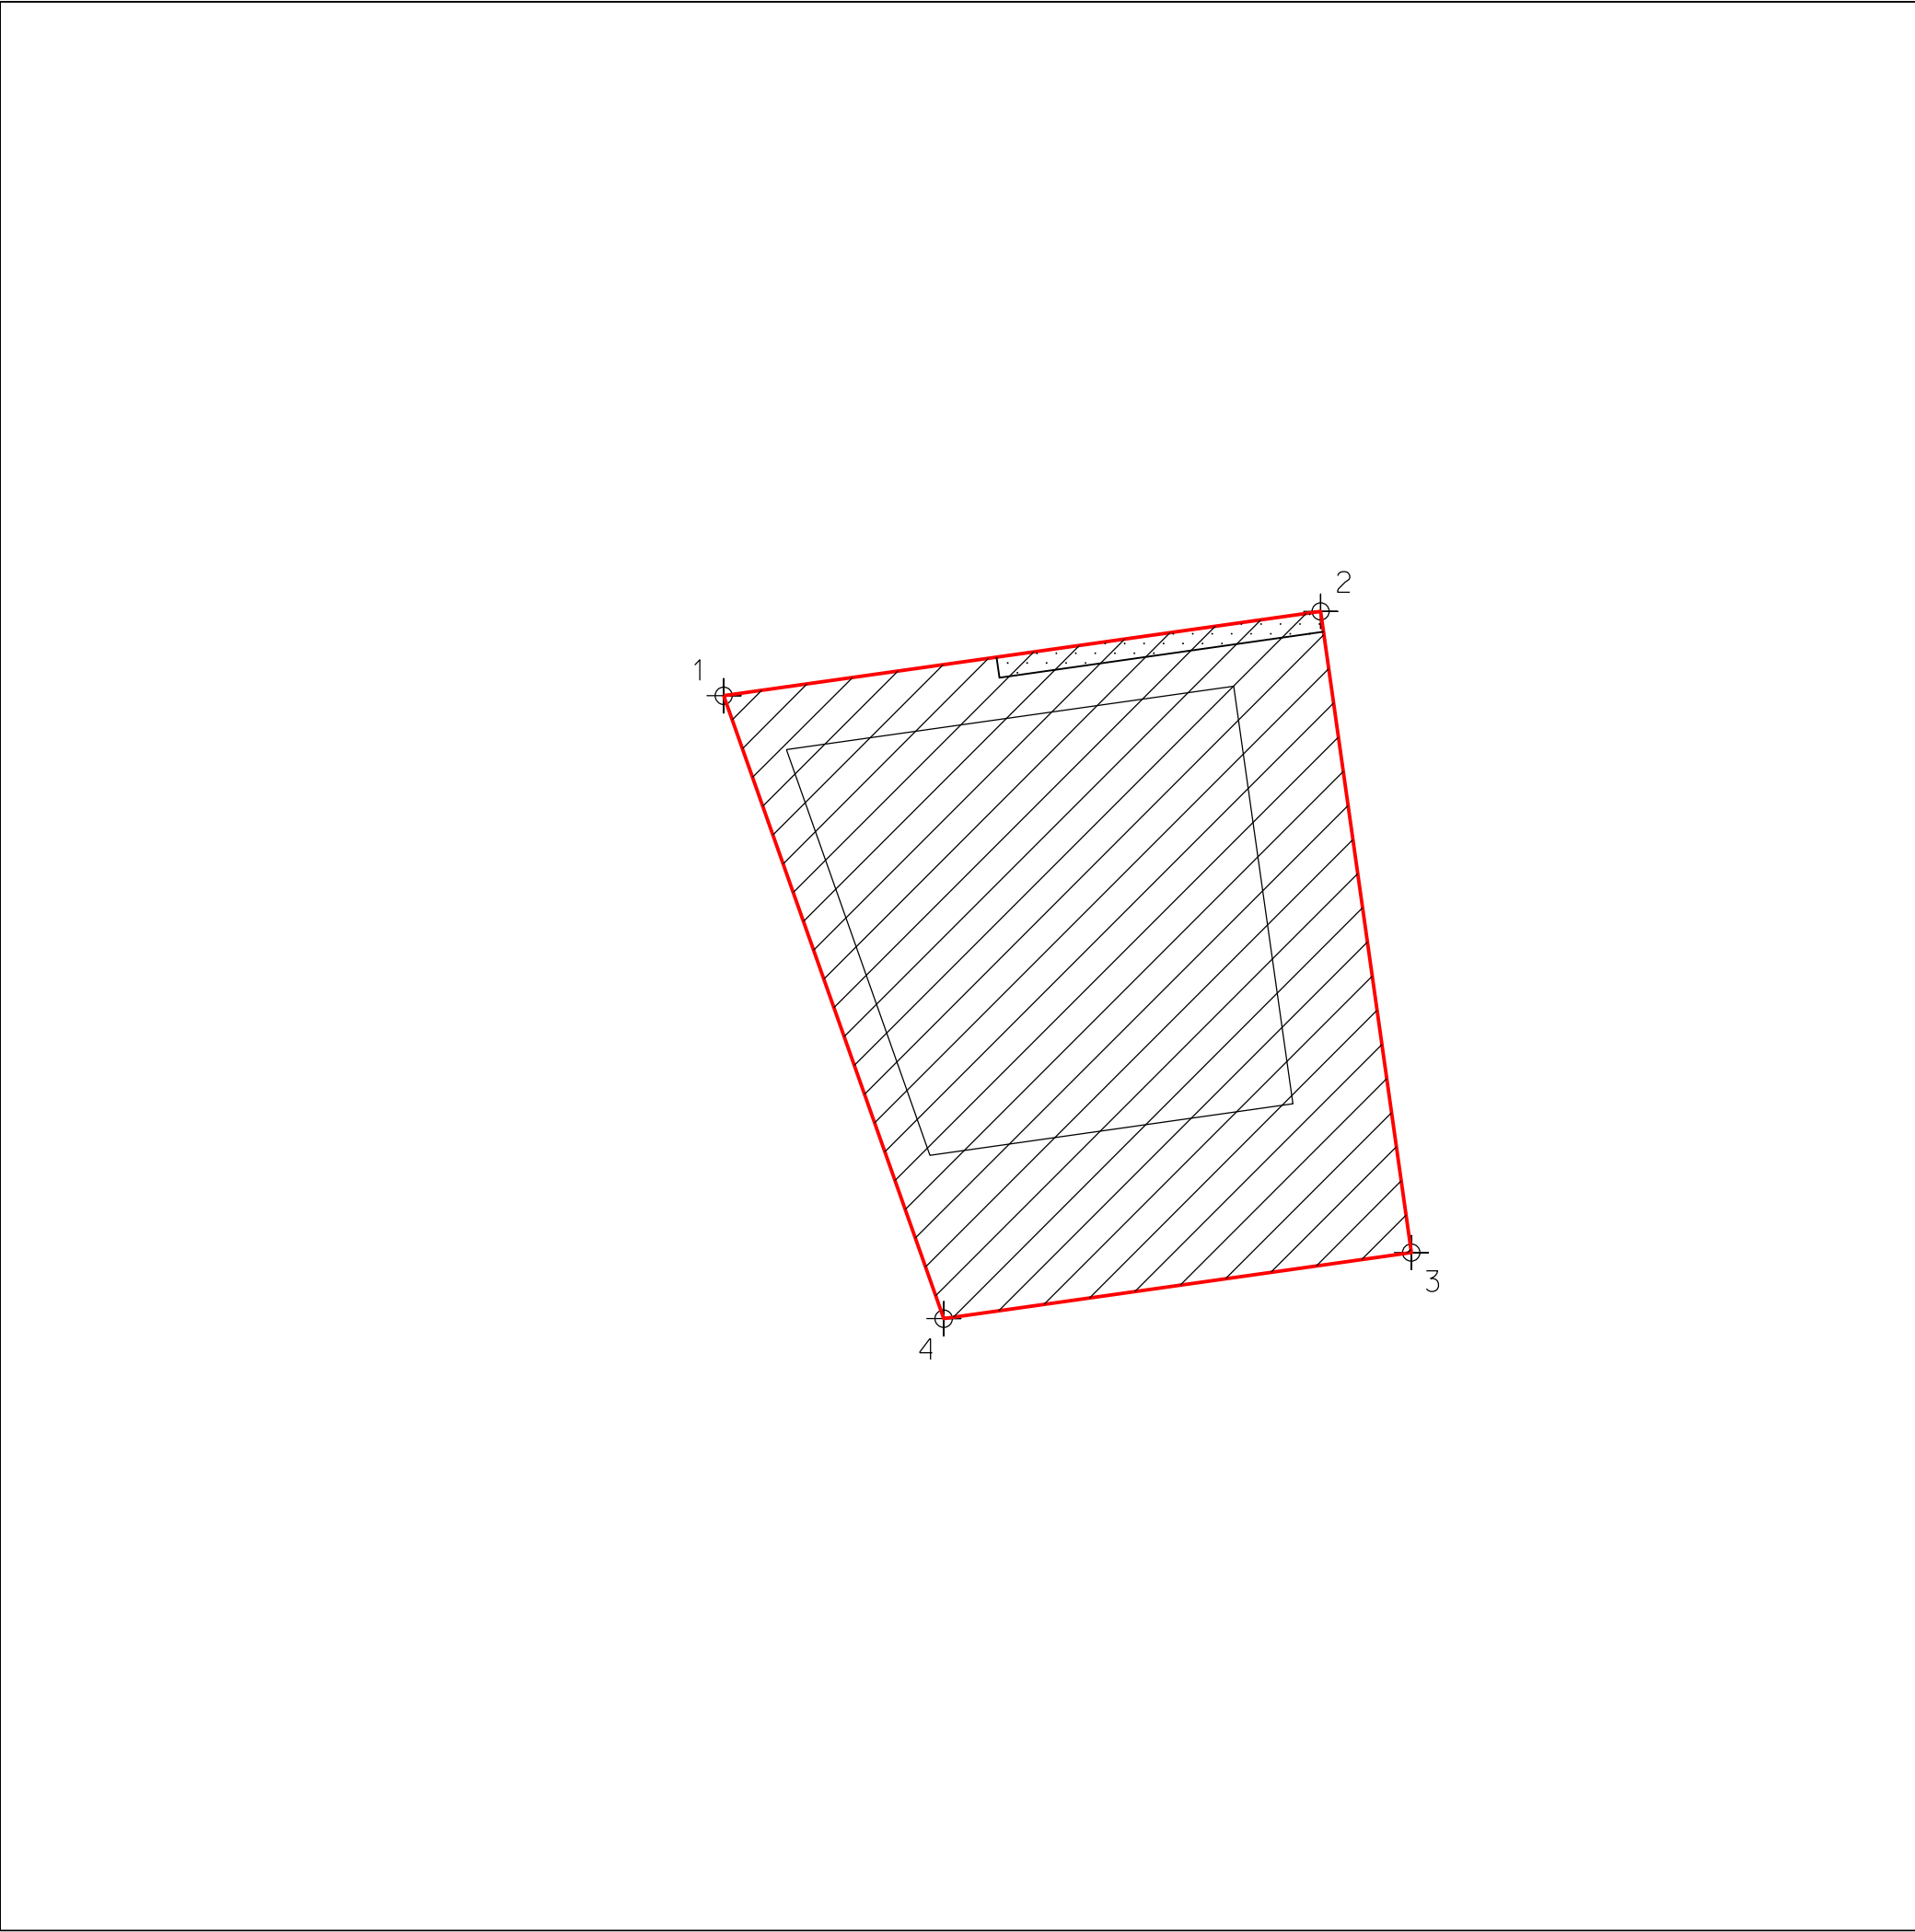

KAD. GEM. AMSTERDAM
SECTIE K

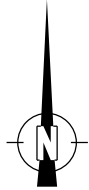

1	X=125930.3010,Y=487503.7289
2	X=125973.6205,Y=487509.8541
3	X=125980.2007,Y=487463.3170
4	X=125946.2638,Y=487458.5185

LEGENDA



tot.oppvl. 1834m2
ged.11003



margestrook
oppvl. 36m2
ged.11003



Gemeente Amsterdam
RVE Grond en Ontwikkeling
Afdeling Erfpacht/Gronduitgifte

VAN DEZE KAART
KAN NIET GEMETEN WORDEN



Sluisbuurt kavel 4A

d.d.14-04-2021	schaal 1: 500	tek.nr. T2100194
get. RBleek	dos.E 16174/1	