
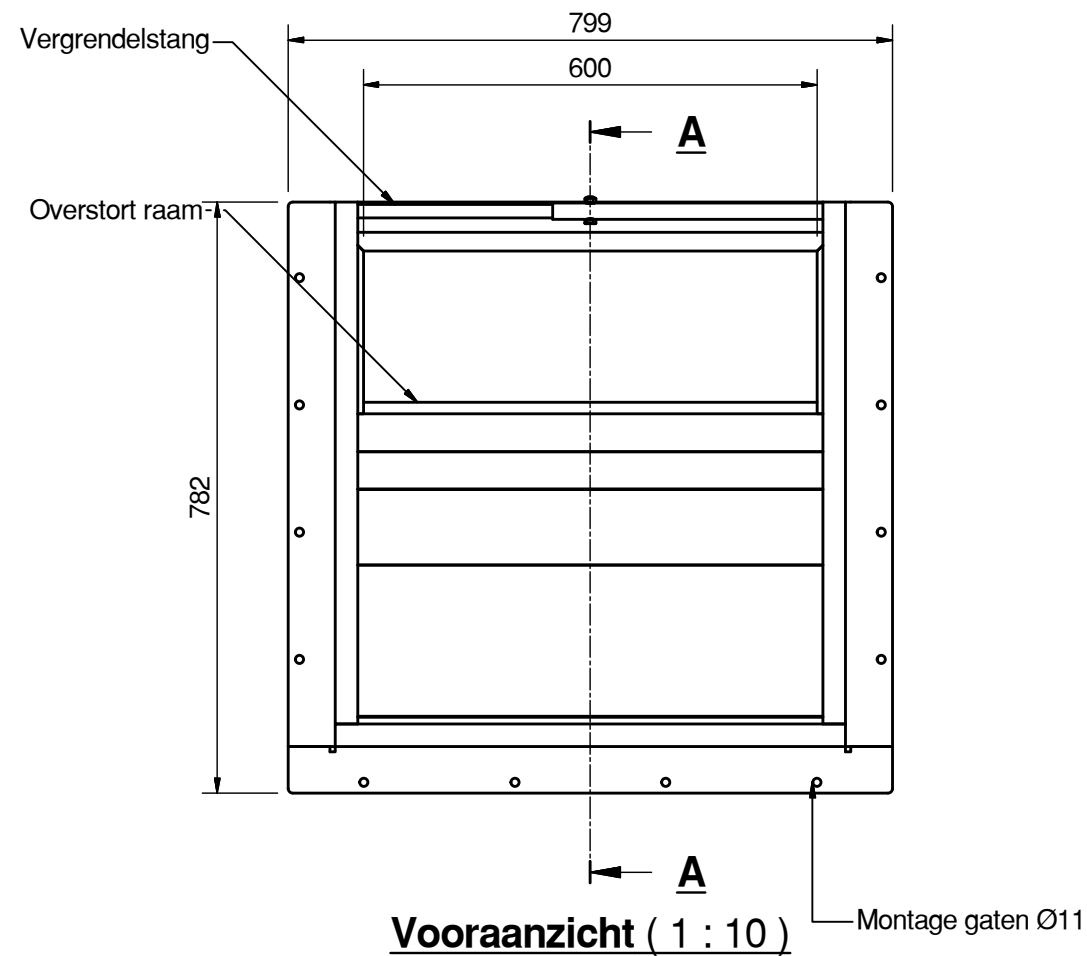


Section A-A

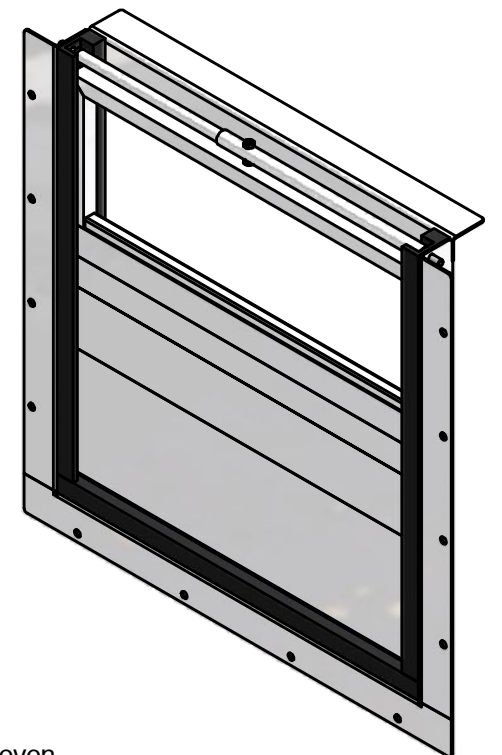

- Materiaal ;

-  Alle stalen onderdelen zijn AISI 316 (L), tenzij anders aangegeven.
-  Alle bevestigingsmiddelen zijn AISI 316 (A4).
-  Alle kunststof onderdelen zijn HDPE, tenzij anders aangegeven.
-  EPDM afdichtrubber en  MS-polymer afdichtkit.

Company	KWT Waterbeheersing	The design and technical information appearing on this drawing is the property of KWT Holding and is disclosed in confidence. It is not to be copied, reproduced, revealed, to or appropriated by others, either in whole or in part, without prior access written consent from KWT Holding.	
Project company	KWT Overstort		
Project KWT	KWT Overstort type KSOS		
Description	KSOS 600x400x200		
 Wentelploeg 42 8256 SN Biddinghuizen The Netherlands Member of BERGSCHENHOEK GROEP		Released	PRODUCTIE
		Designed by	YV Date 27-9-2017
		Checked by	Sheet / size A3
		Projection 	17 kg
 Wentelploeg 42 8256 SN Biddinghuizen The Netherlands Member of BERGSCHENHOEK GROEP		Drawing nr.	Rev. :
		302X06000400D.A	X
		Measurements in mm. All changing reserved	