

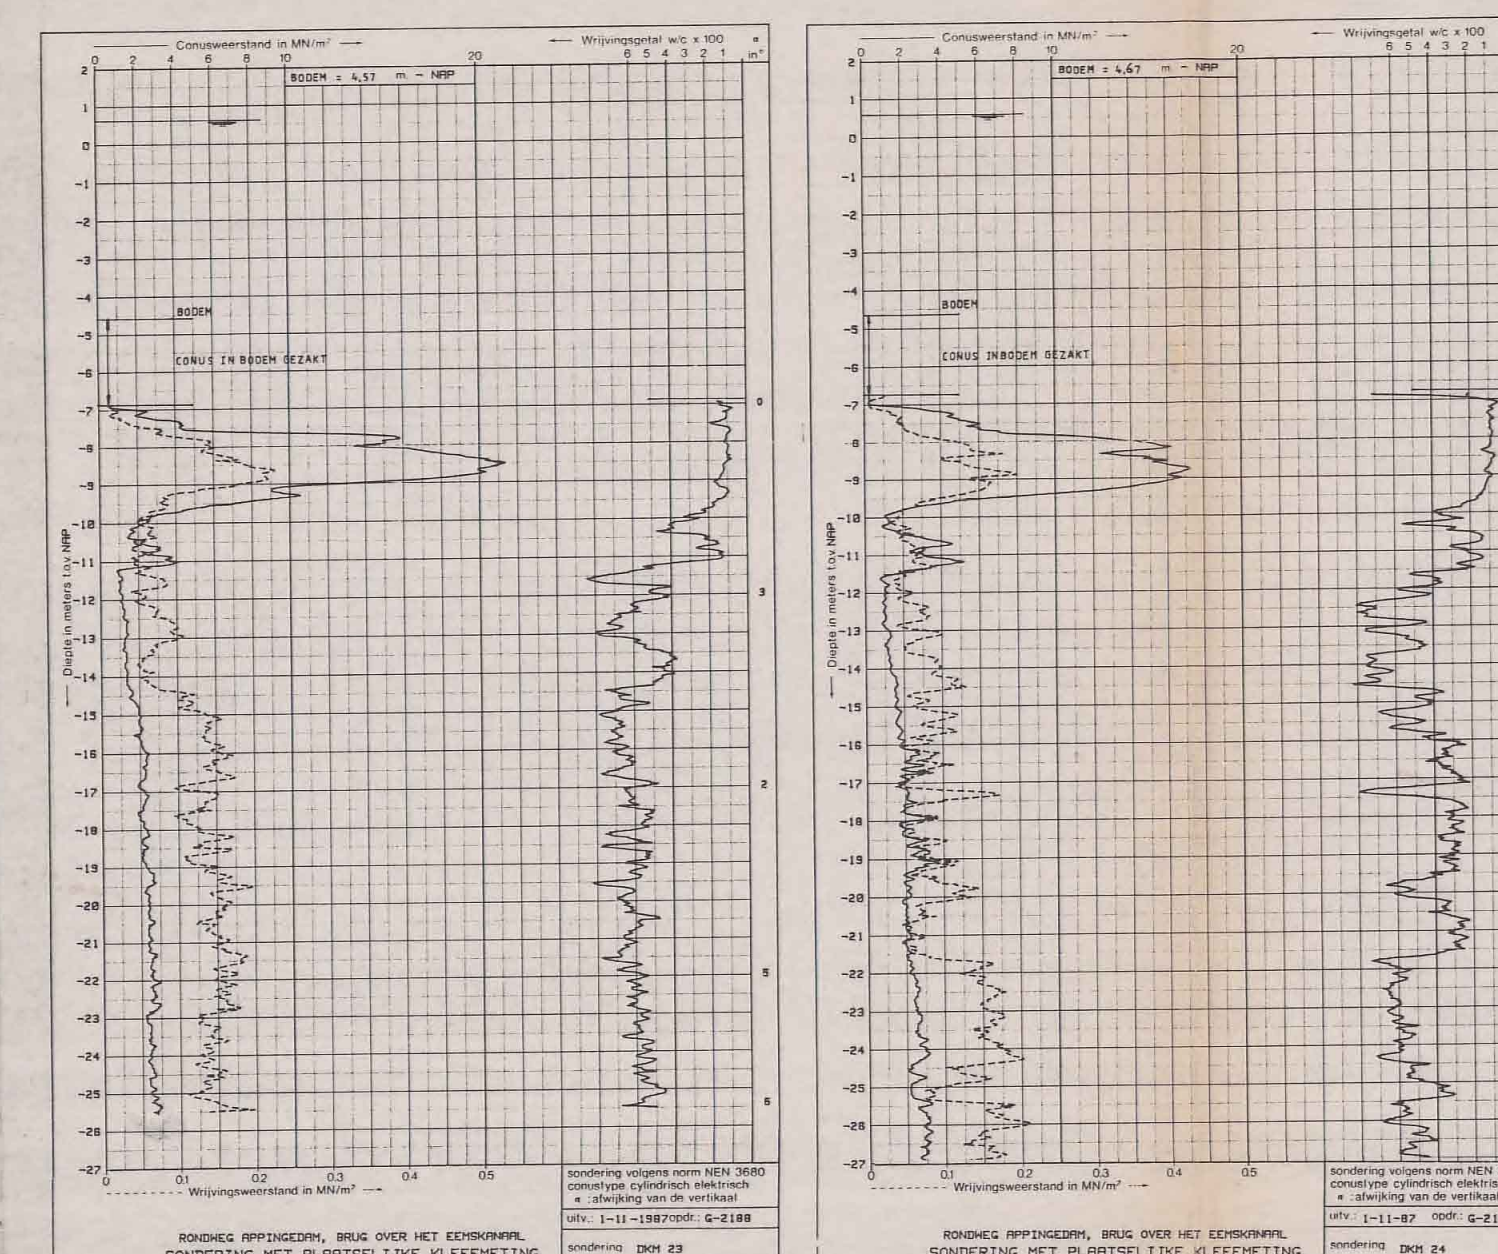


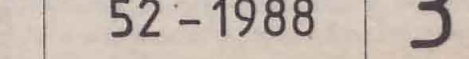

Paalpuntniveau - 17.00
Paalafm. $\varnothing$ 0.45 lg. 20.75

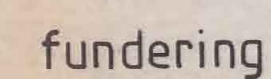

sondering DKM 19 t/m DKM 24