



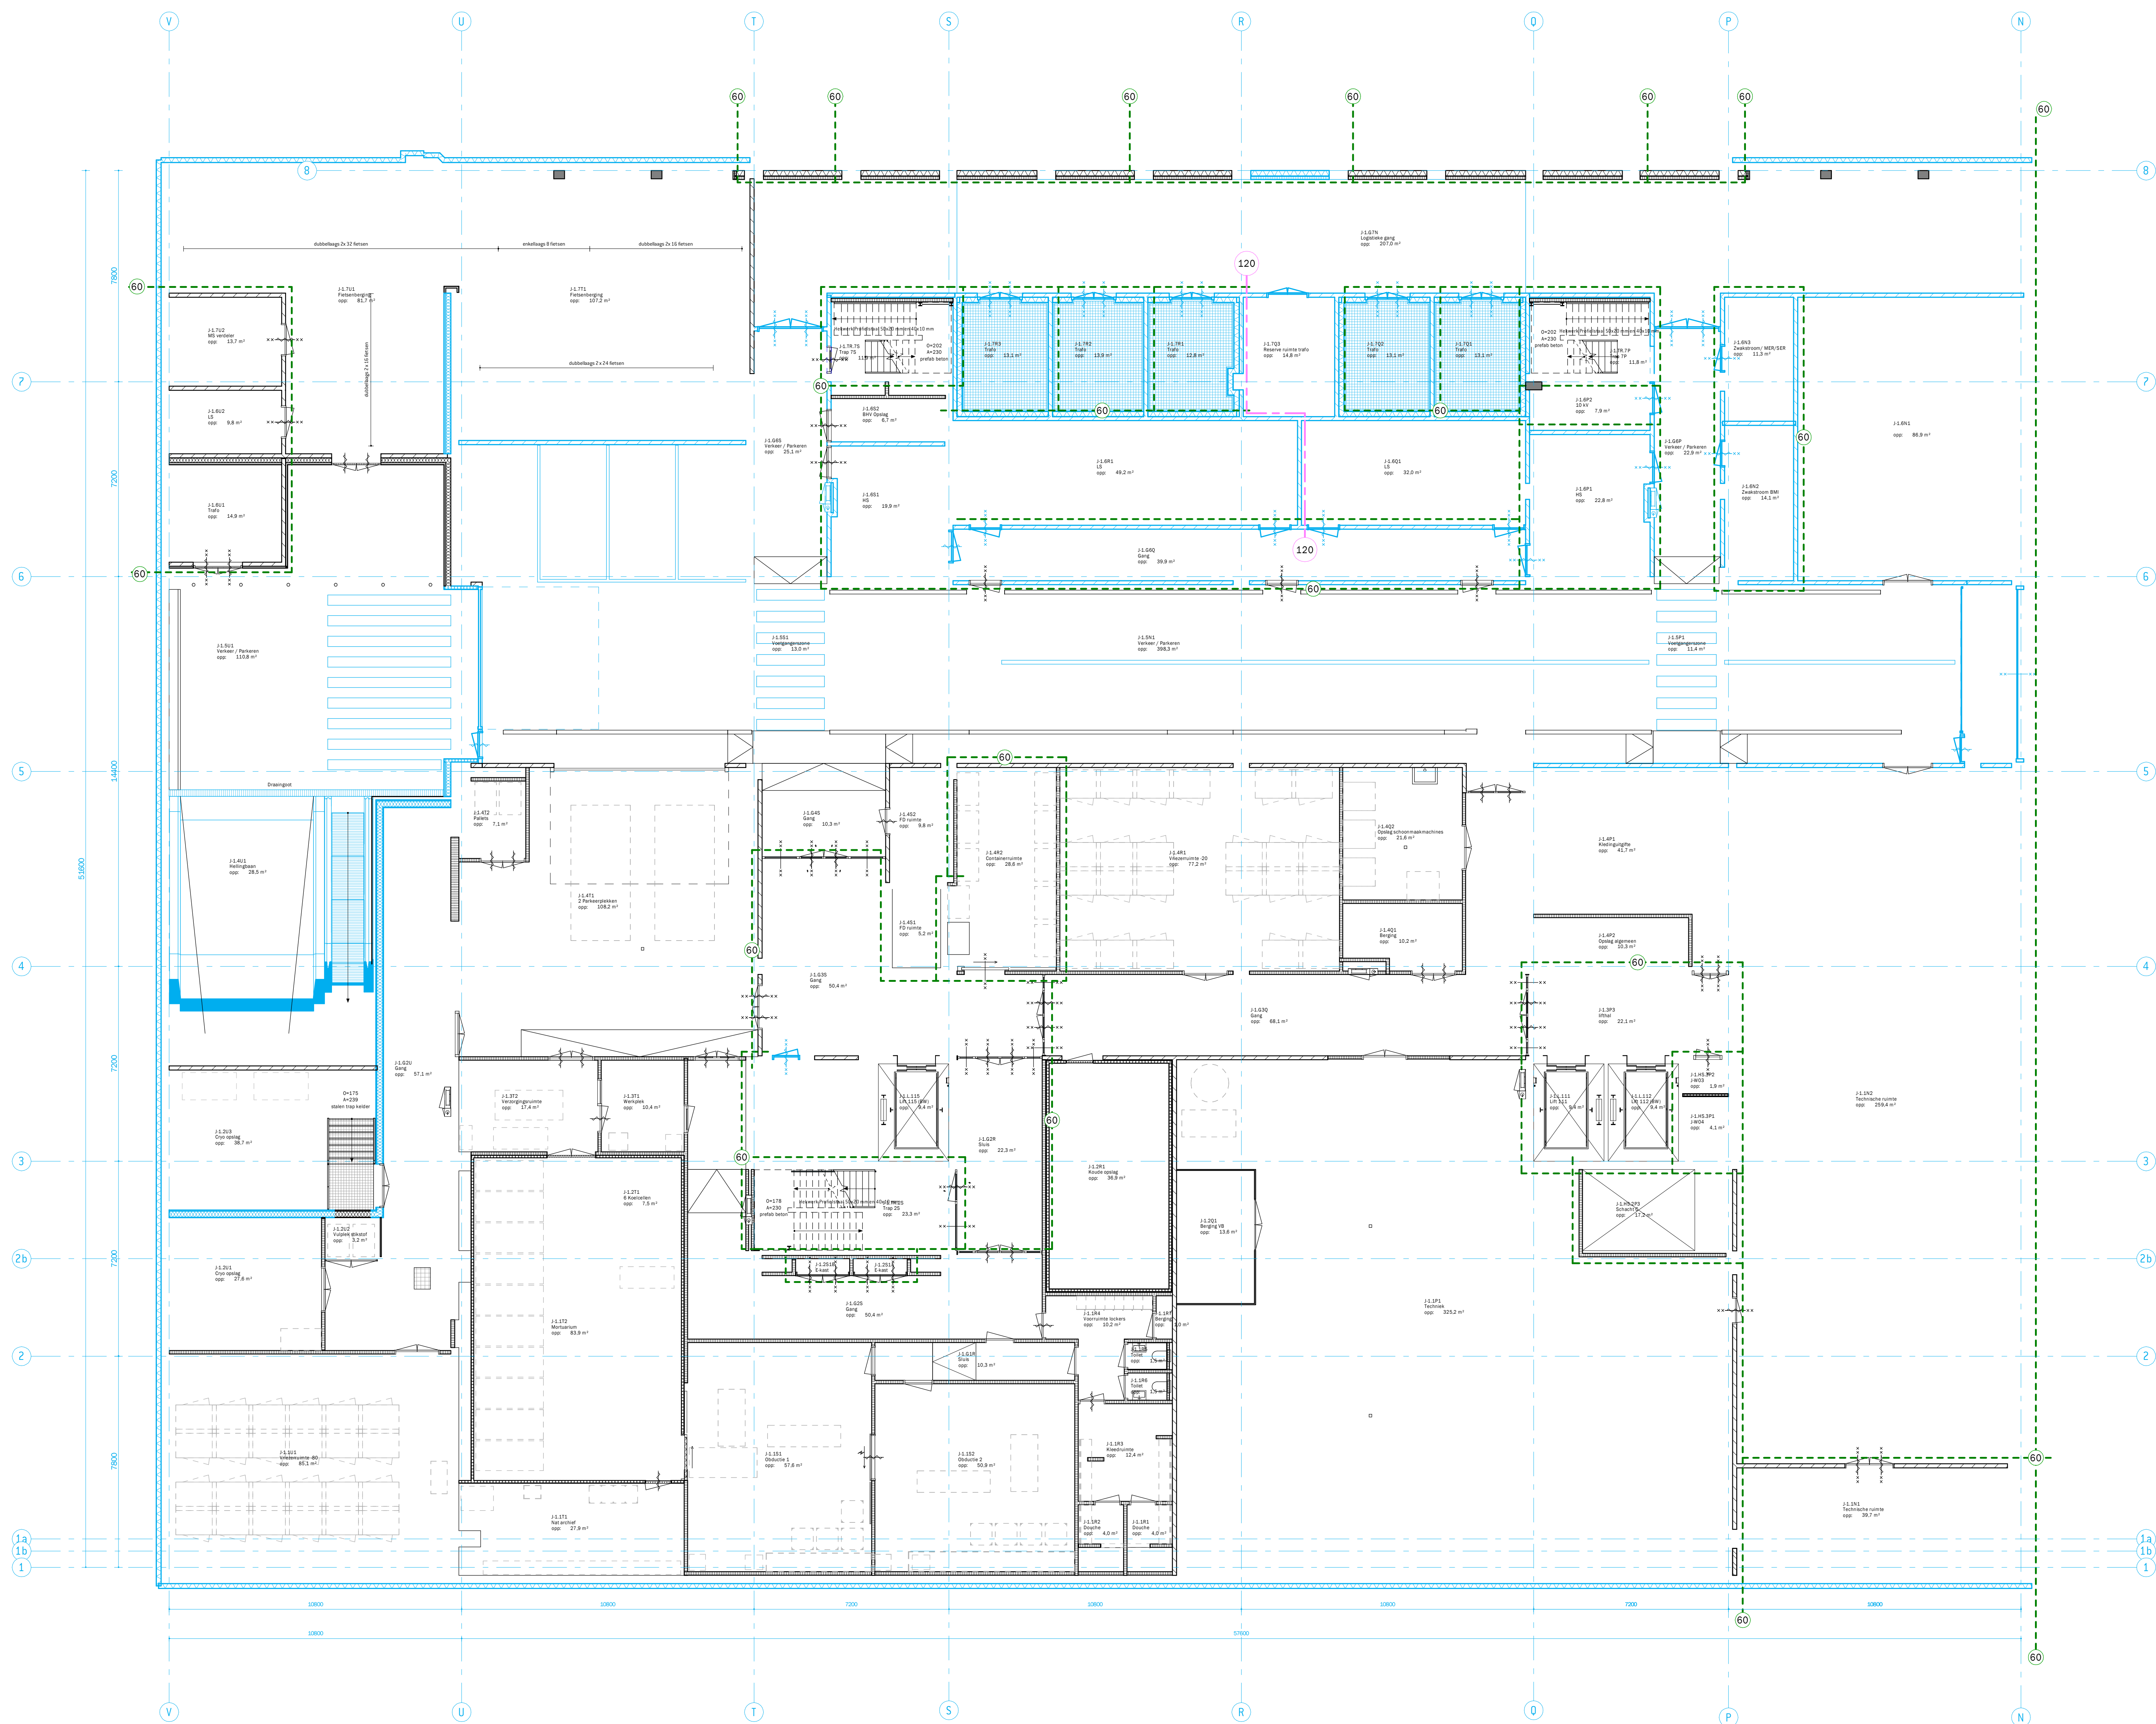

peil = 0 = 1141 + NAP

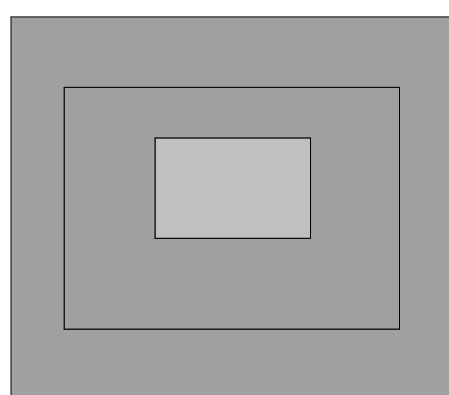

0 0.5 1 1.5 2 2.5 (m)

ATELIER
PRO

Kerkhofaan 11a
2585 JB Den Haag
+31 (0)70 35 06 900
info@atelierpro.nl
www.atelierpro.nl

OPDRACHTGEVER
Amsterdam UMC
De Boeleaan 1117
1061 HV Amsterdam

2034
RDC Amsterdam UMC

kelder

SCHAAAL
1:100

FORMAAT
A0

STATUS

DATUM
26.02.2021

EDITIE
DO

FASE

TEKENING NUMMER
DO-10-K1