



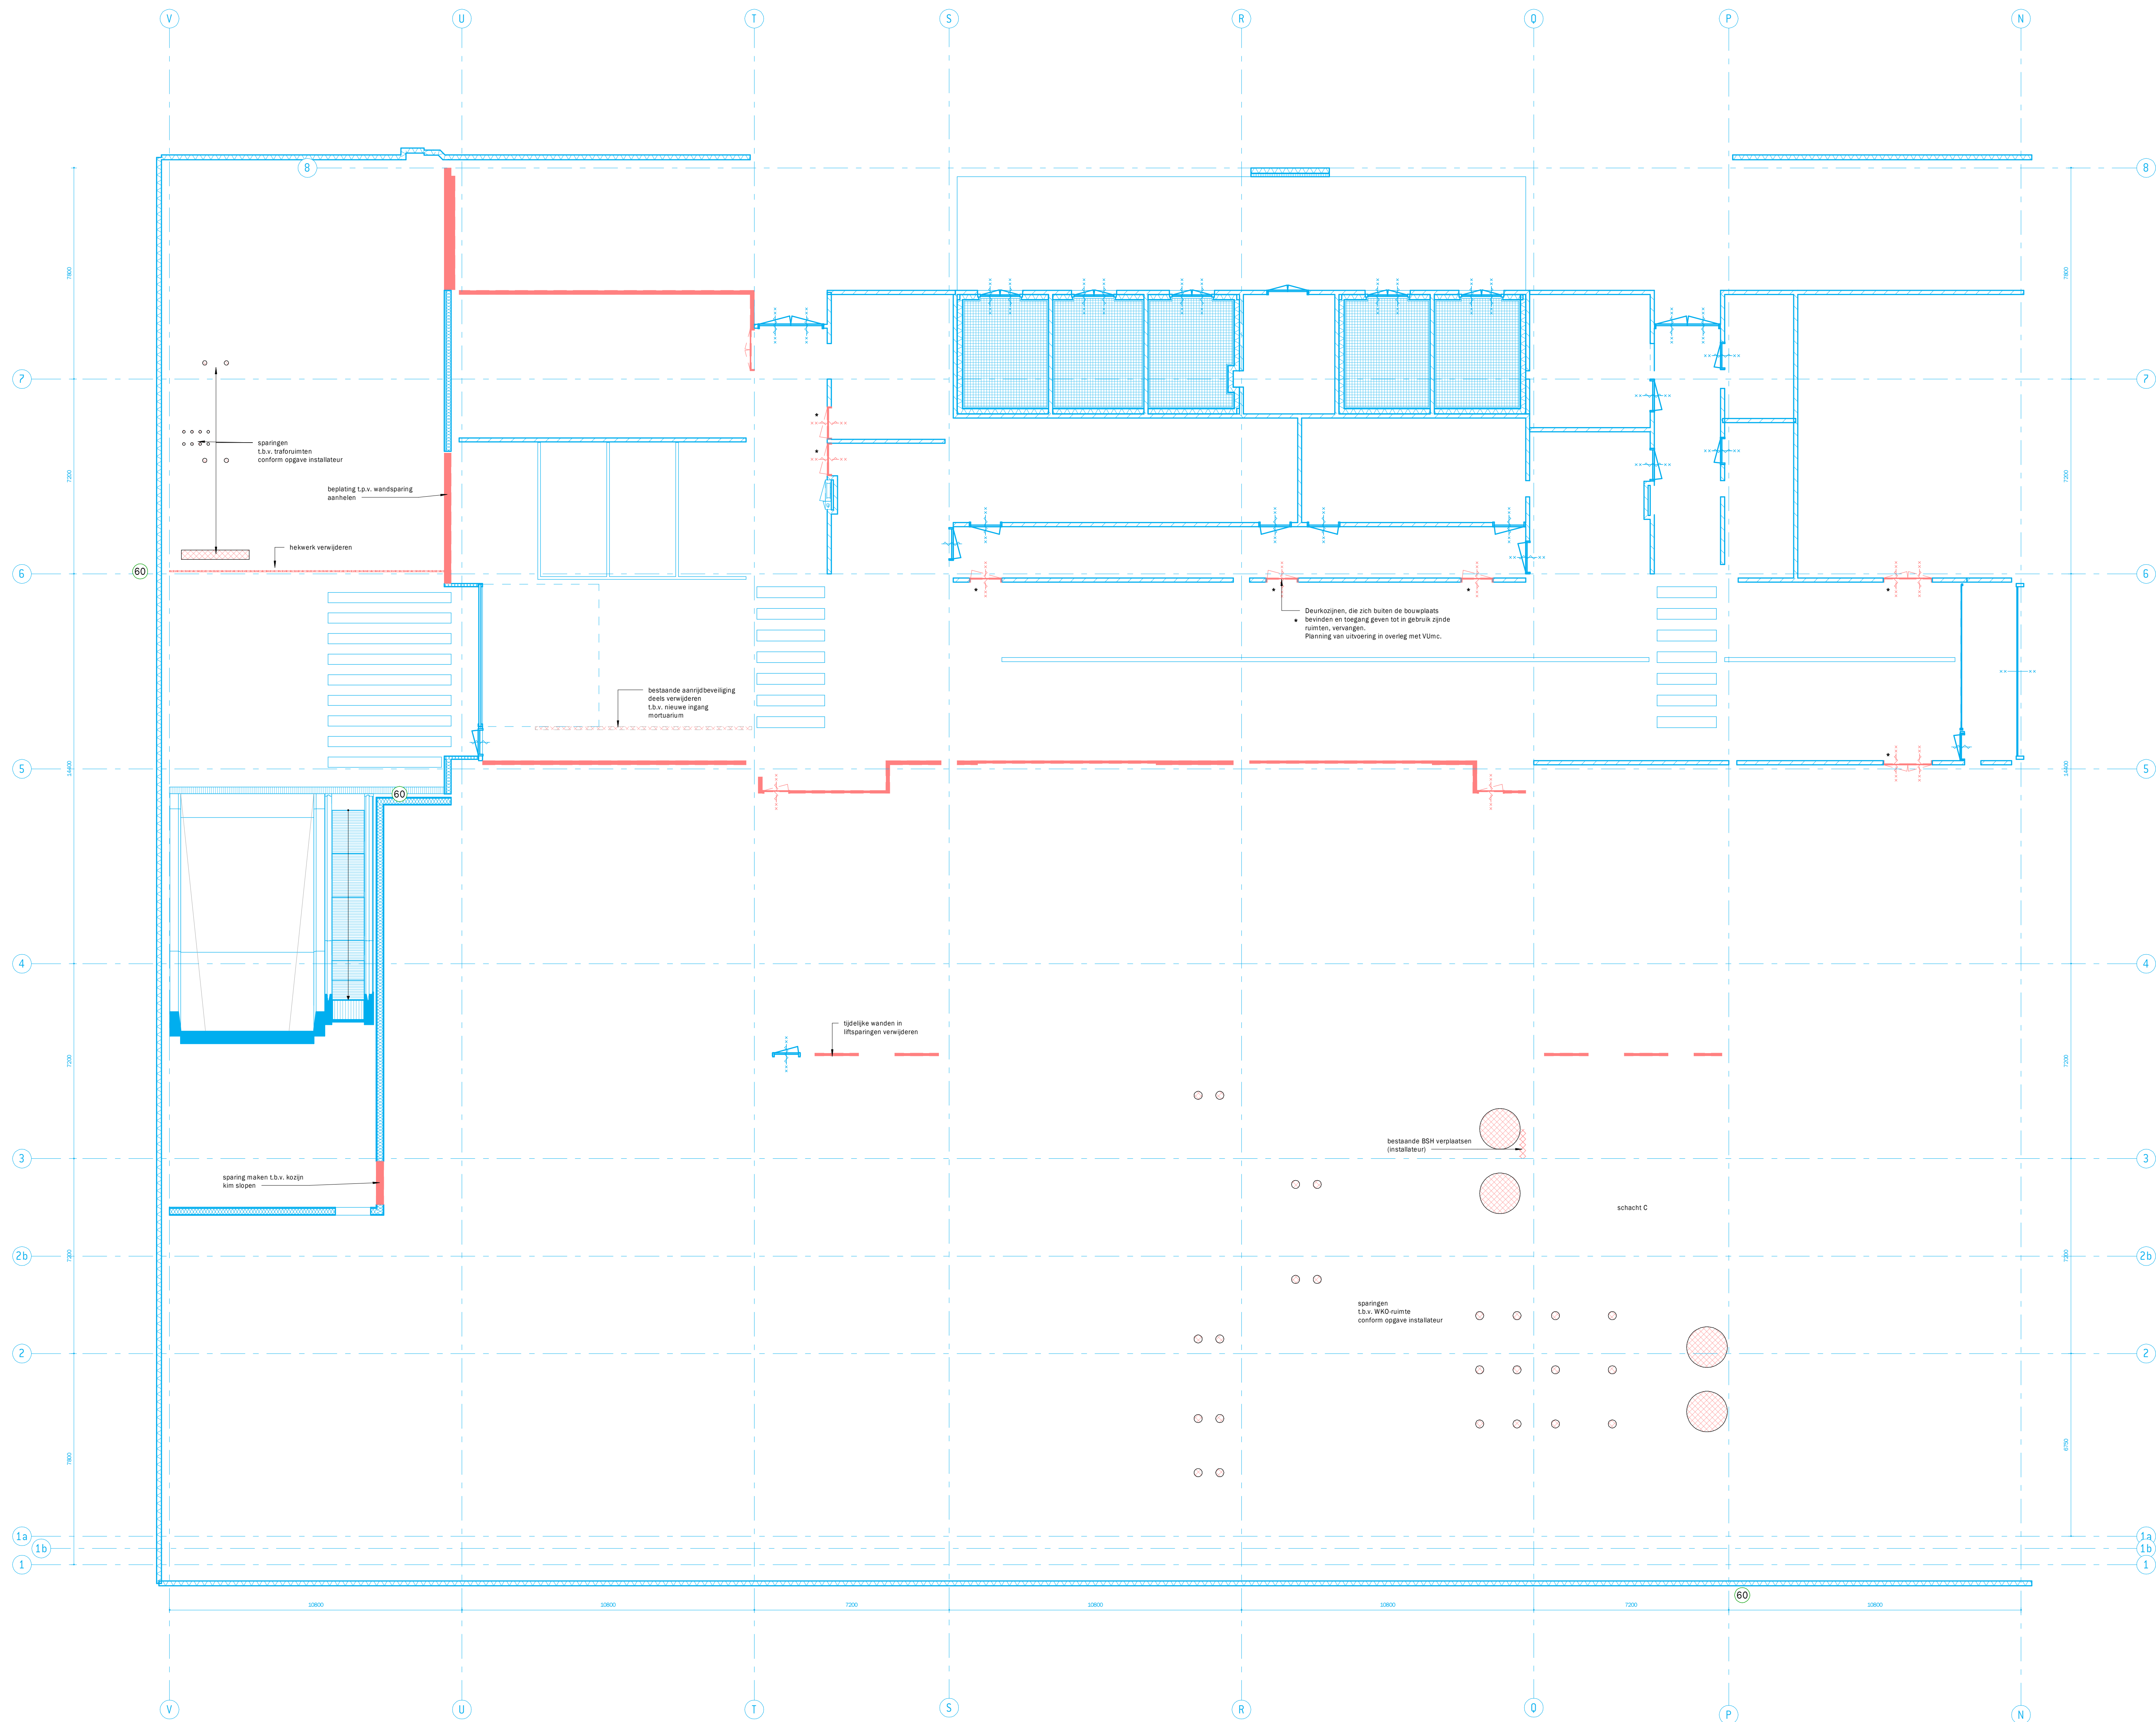

peil = 0 = 1141 +NAP

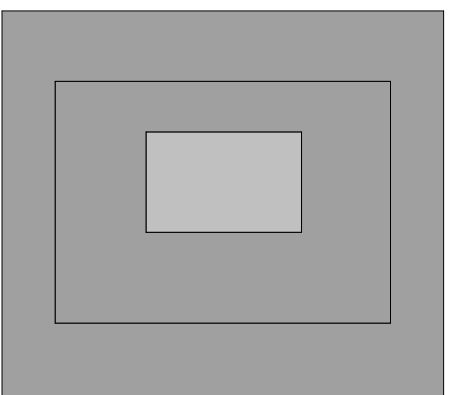

0 0.5 1 1.5 2 2.5 (m)

ATELIER  
PRO

Kerkhoflaan 11a  
2585 JB Den Haag  
+31 (0)70 35 06 900  
info@atelierpro.nl  
www.atelierpro.nl

OPDRACHTGEVER  
Amsterdam UMC  
De Boelelaan 1117  
1081 HV Amsterdam

**2034**  
RDC Amsterdam UMC

kelder sloop tekening

SCHAAL  
1:100  
FORMAAT  
A0  
STATUS

DATUM  
26.02.2021  
EDITIE

FASE  
DO  
TEKENING NUMMER  
DO-12-K1