



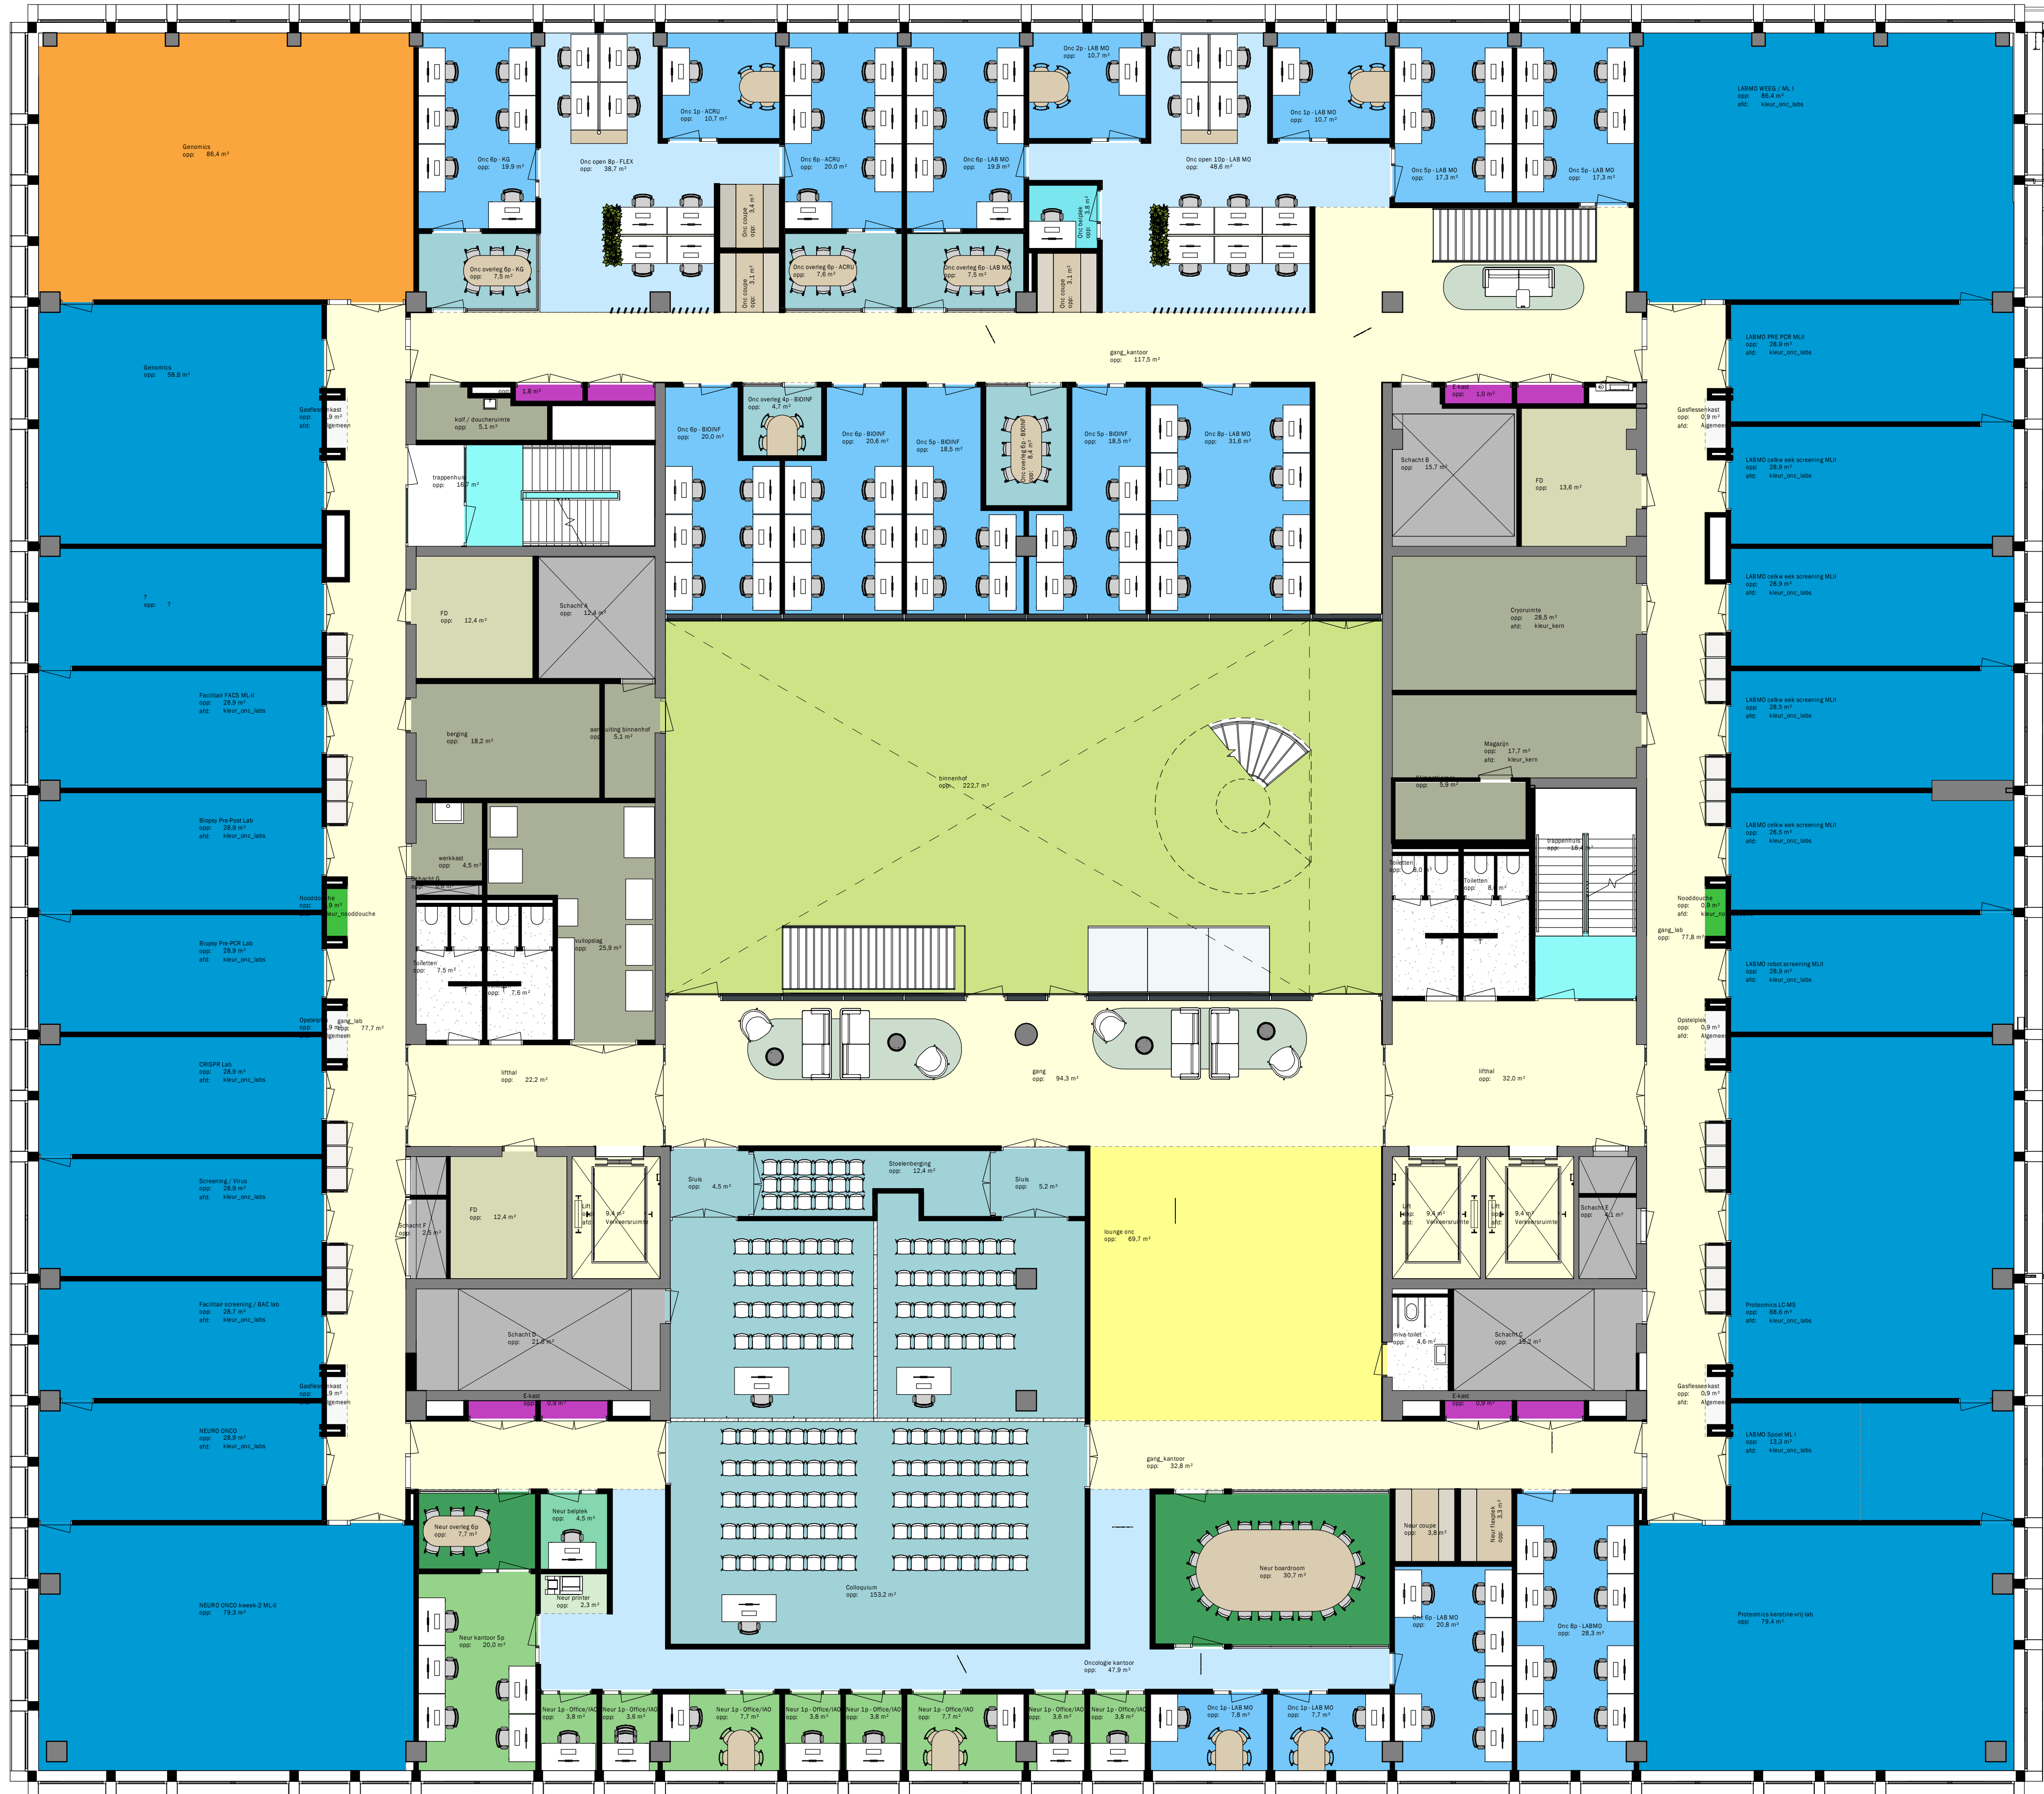

peil = 0 = 1141 +NAP

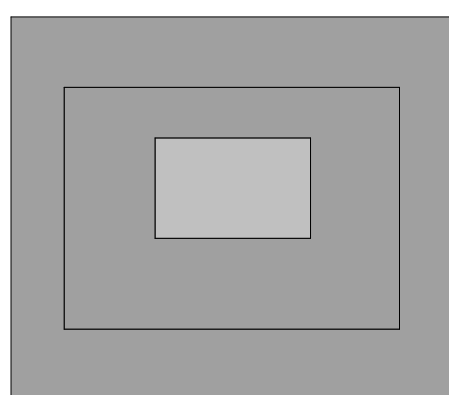

0 0.5 1 1.5 2 2.5 (m)

ATELIER PRO

Kerkhofaan 11a
2585 JB Den Haag

+31 (0)70 35 06 900

info@atelierpro.nl

www.atelierpro.nl

OPDRACHTGEVER
Amsterdam UMC
De Boeleaan 1117
1061 HV Amsterdam

2034
RDC Amsterdam UMC

2e verdieping Interieur

SCHAAL
1:100

FORMAAT
A0

STATUS

DATUM
26.02.2021

EDITIE

FASE

DO

TEKENING NUMMER

D0-13-02