



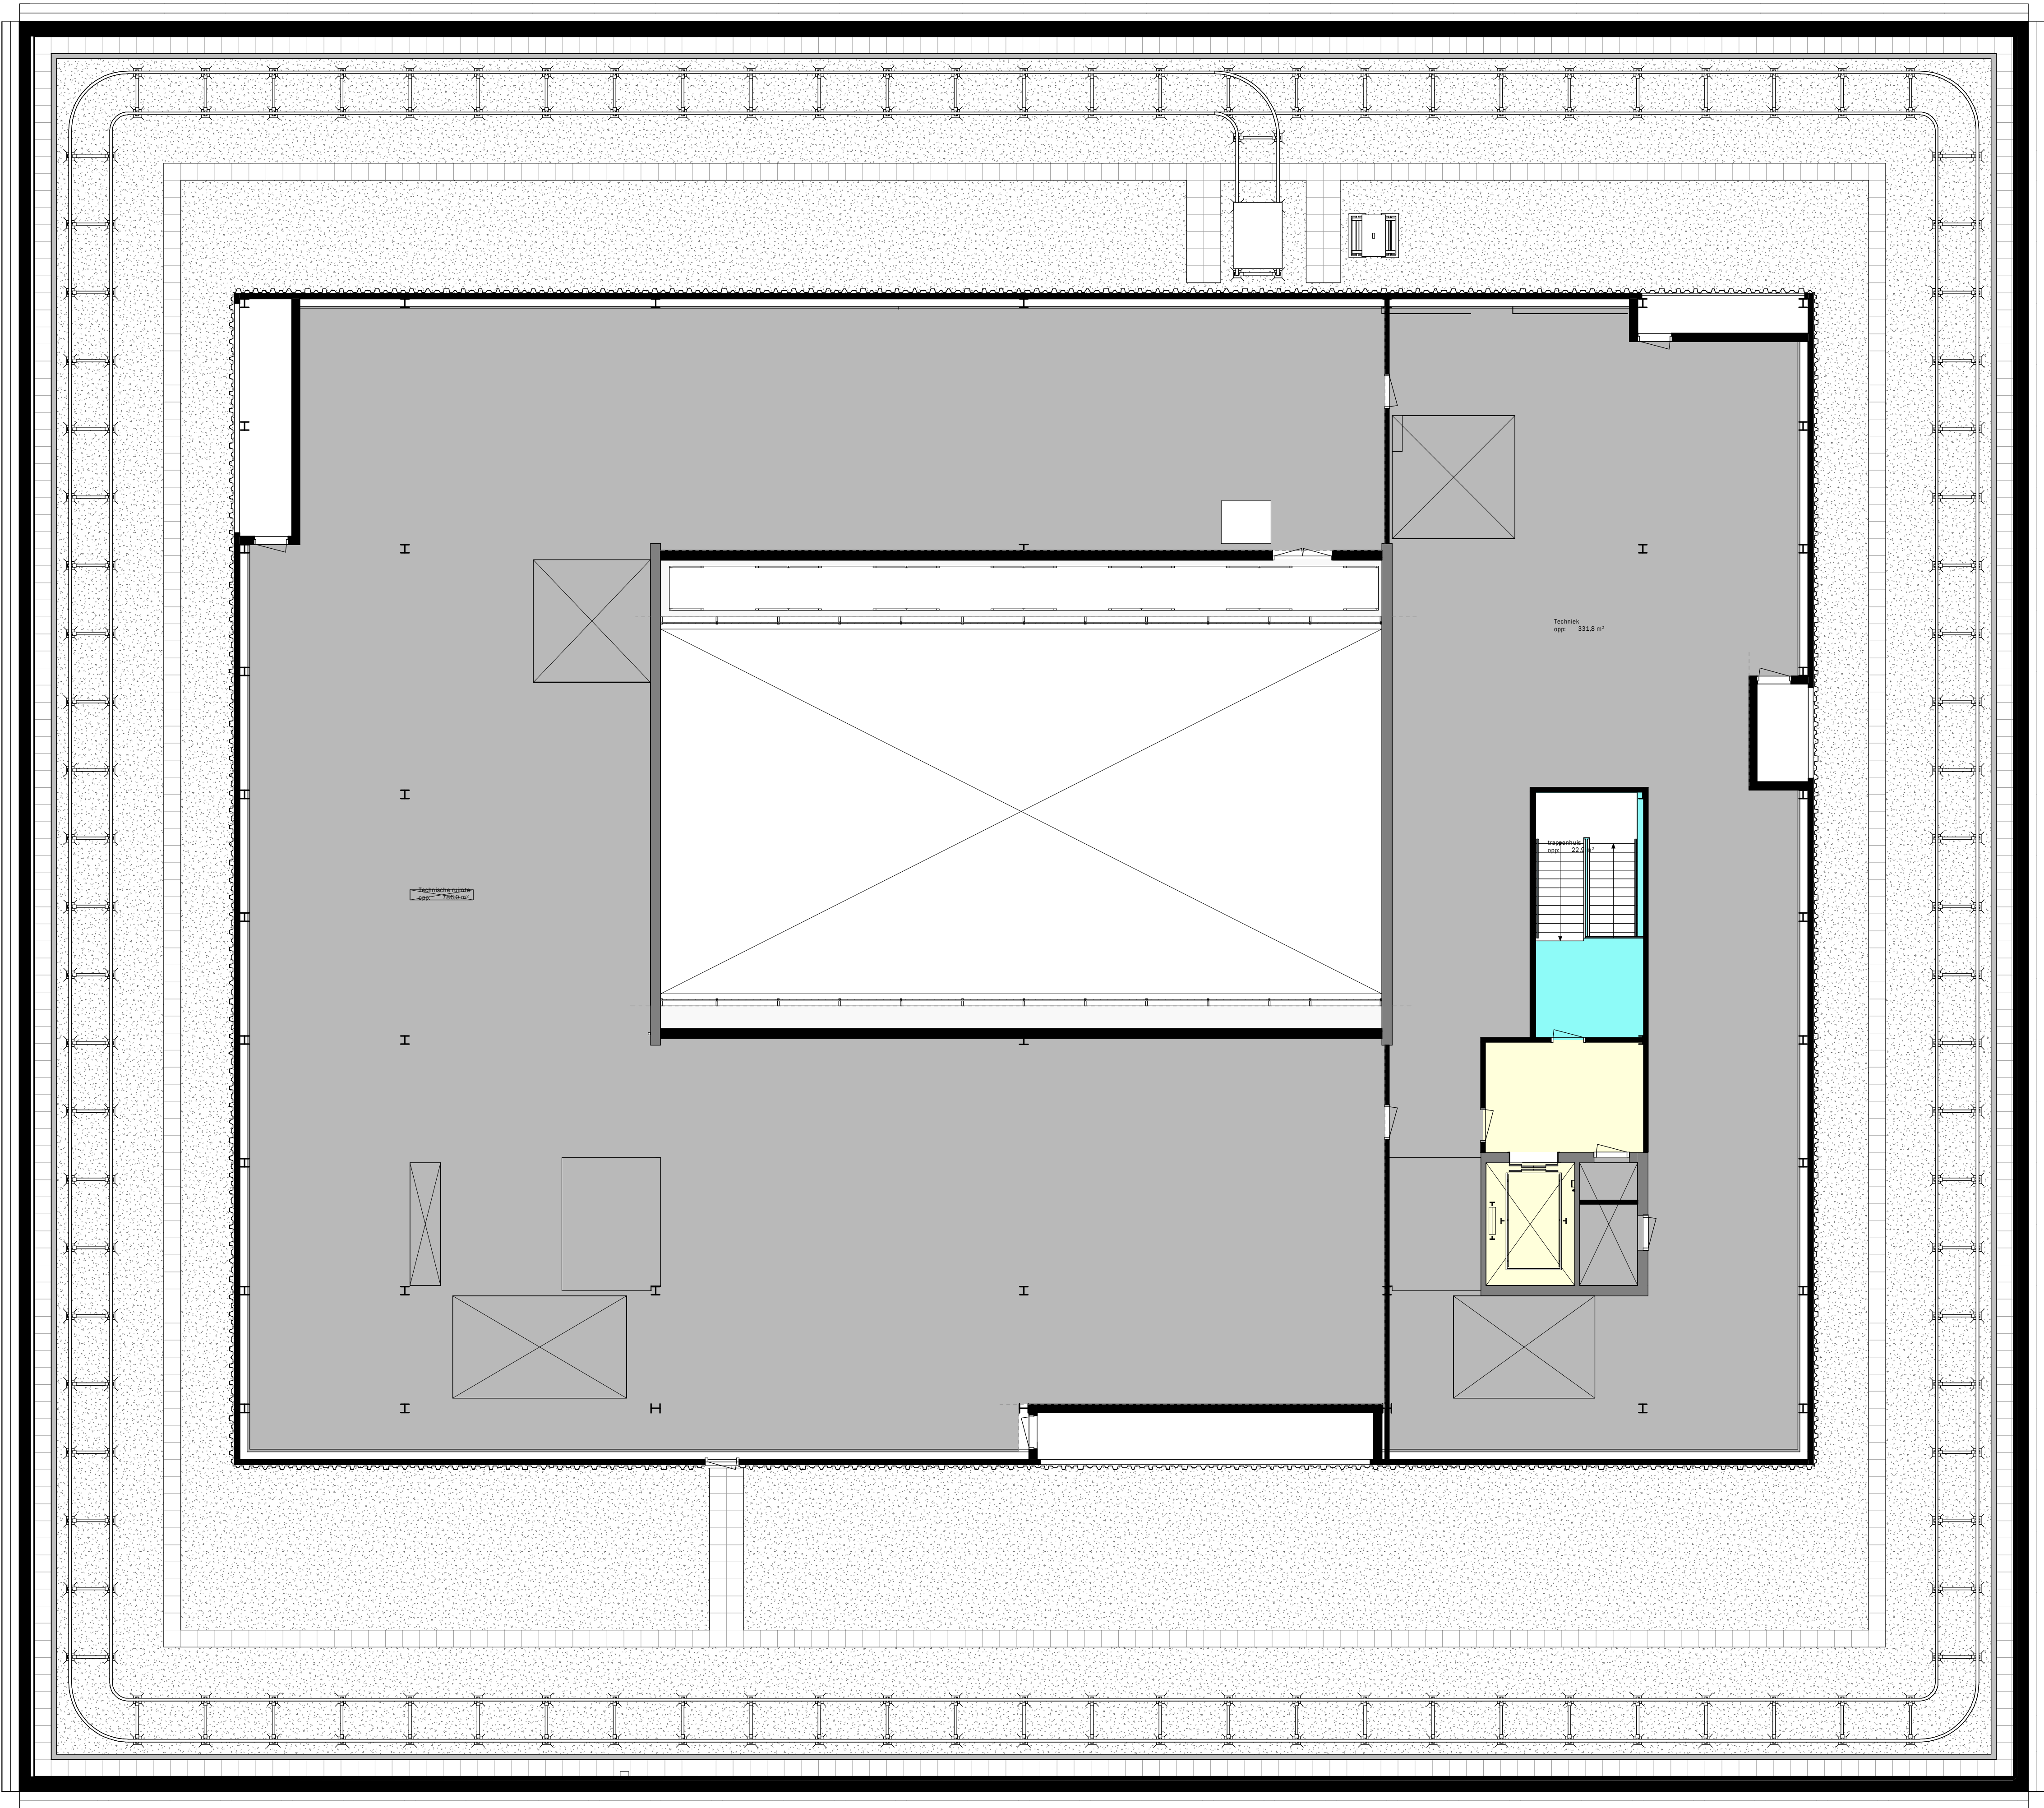

peil = 0 = 1141 +NAP

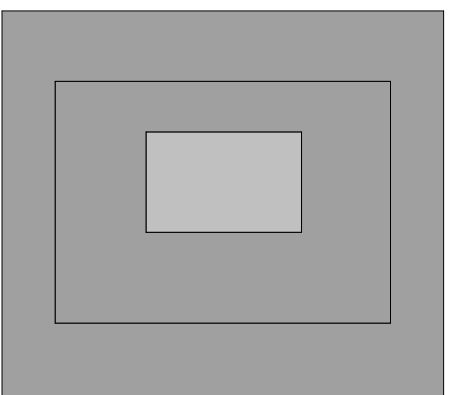

0 0,5 1 1,5 2 2,5 (m)

ATELIER PRO

Kerkhofaan 11a
2585 JB Den Haag
+31 (0)70 35 06 900
info@atelierpro.nl
www.atelierpro.nl

OPDRACHTGEVER
Amsterdam UMC
De Boelelaan 1117
1081 HV Amsterdam

2034

RDC Amsterdam UMC

6e verdieping Interieur

SCHAAL
1 : 100

FORMAAT
A0

STATUS

DATUM
26.02.2021

EDITIE

FASE
DO

TEKENING NUMMER

DO-13-06