
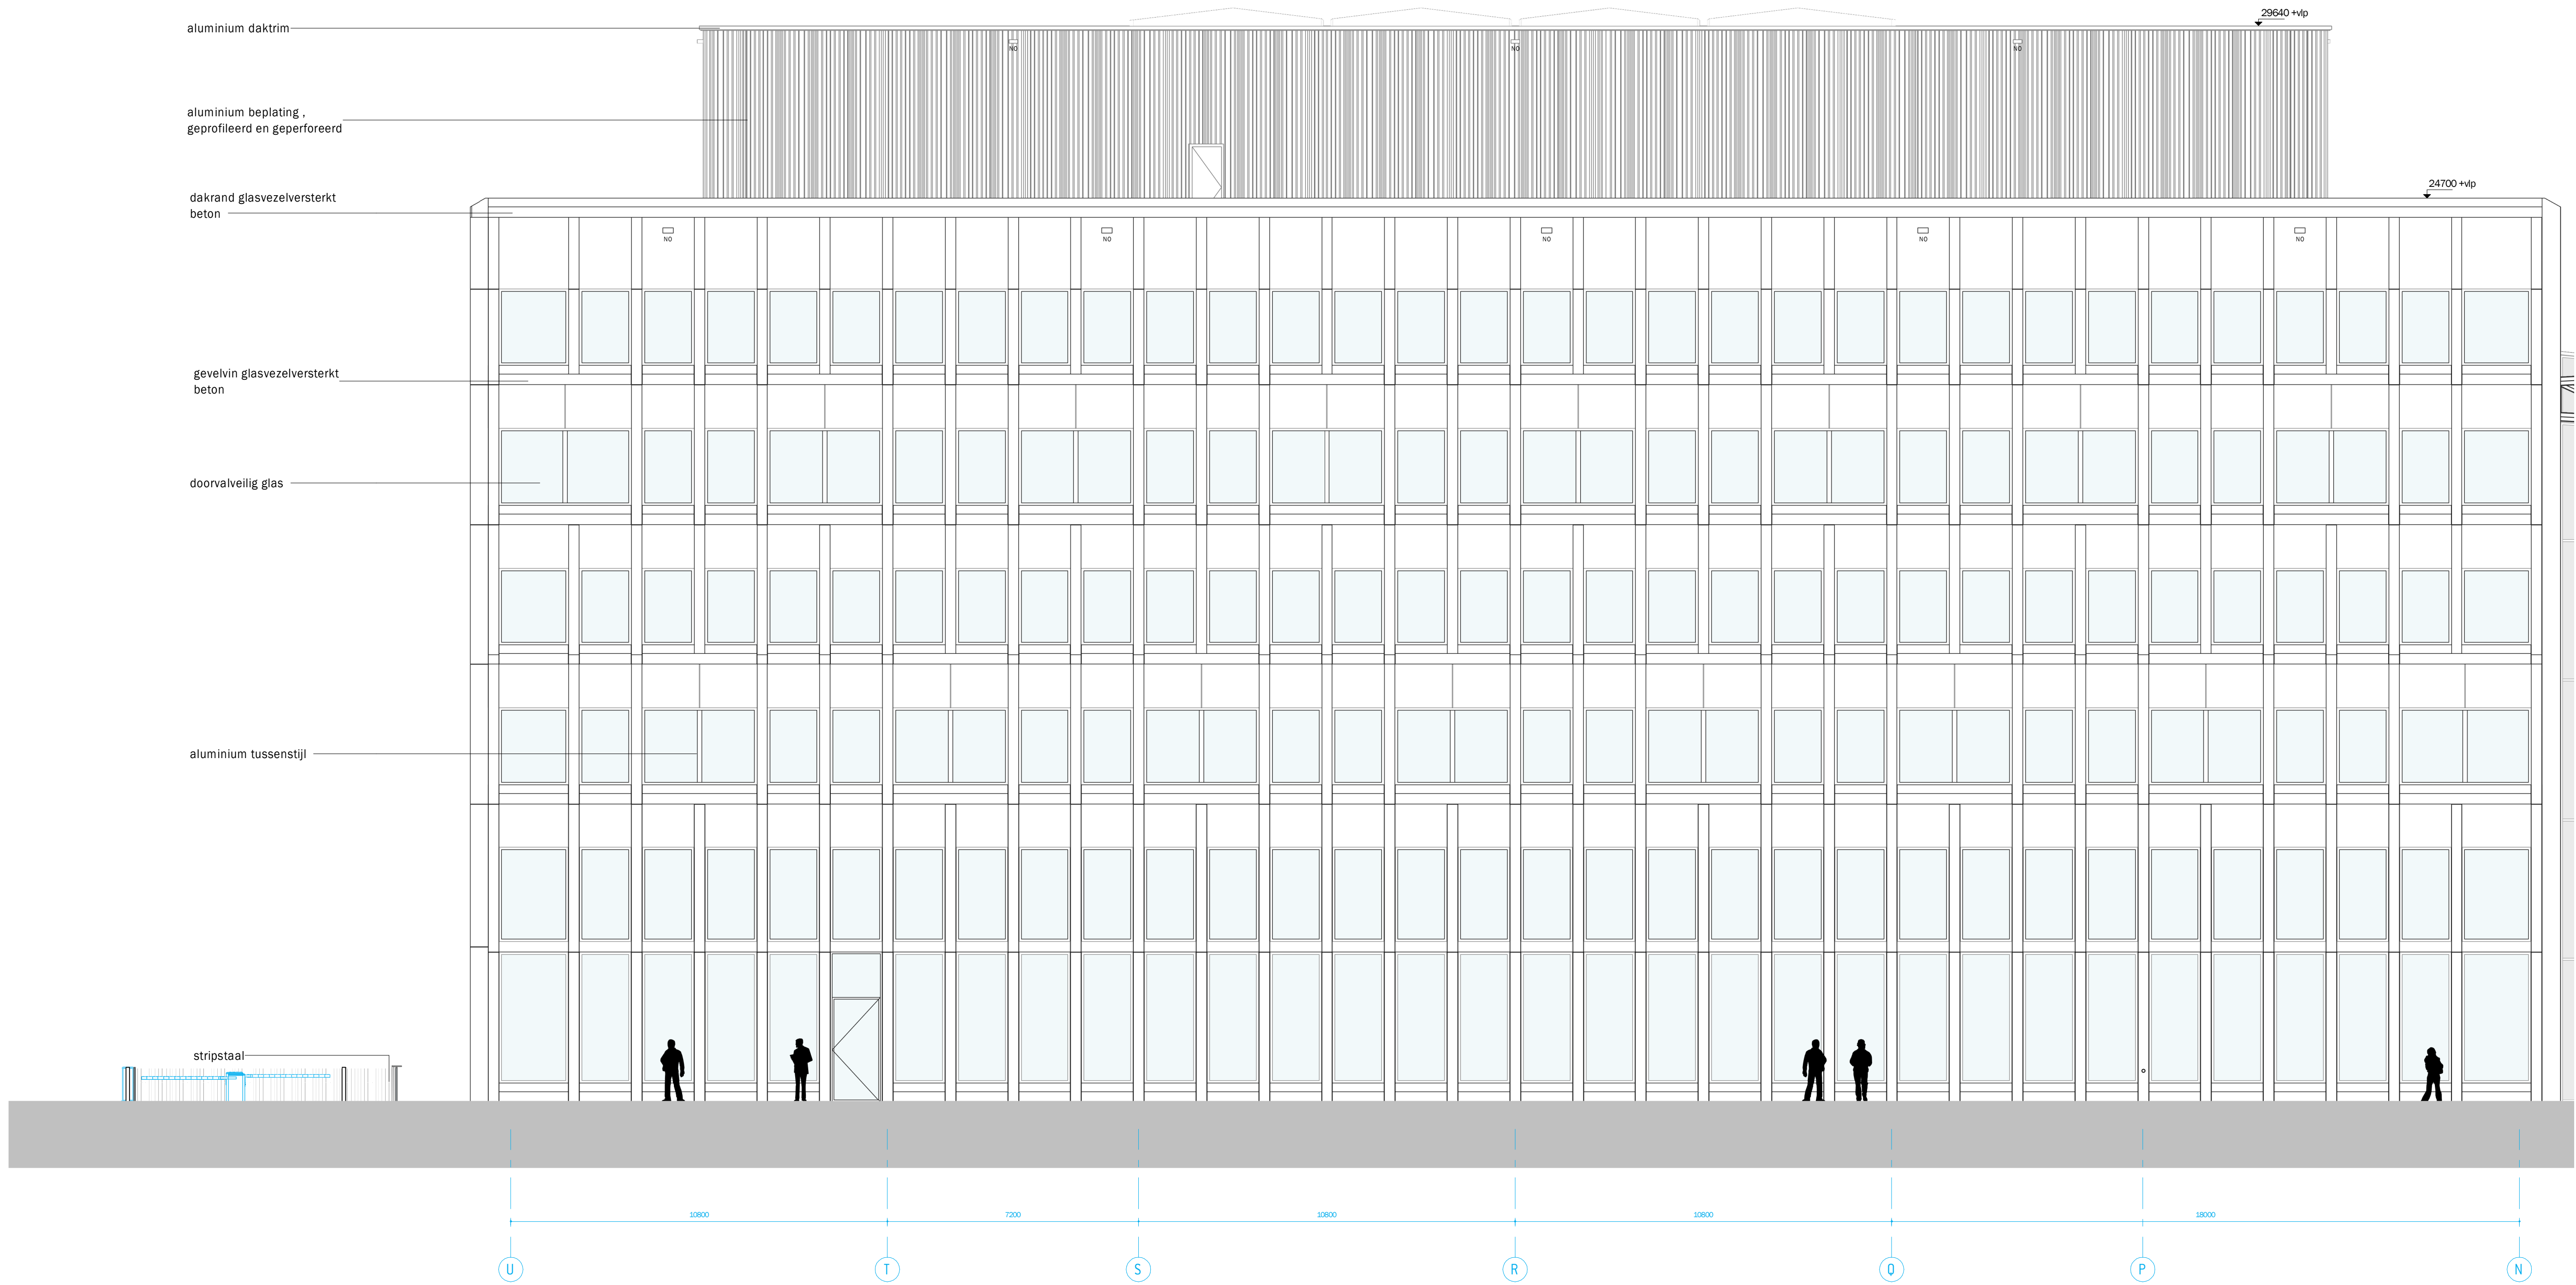
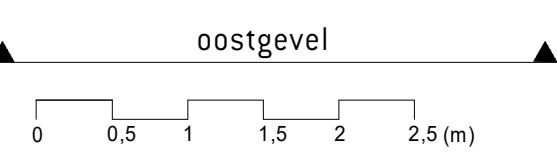


peil = 0 = 1141 +NAP

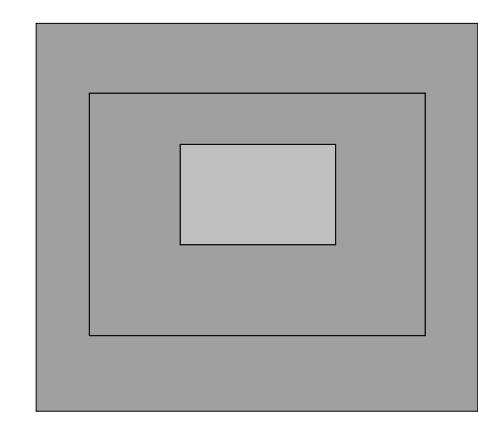

ATELIER PRO

Kerkhoflaan 11a
2585 JB Den Haag
+31 (0)70 35 06 900
info@atelierpro.nl
www.atelierpro.nl

OPDRACHTGEVER
Amsterdam UMC
De Boelelaan 1117
1081 HV Amsterdam

2034
RDC Amsterdam UMC

oostgevel

SCHAAL
1 : 100
FORMAAT
A1+1
STATUS

DATUM
26.02.2021
EDITIE

FASE
DO

TEKENING NUMMER
DO-20-04