




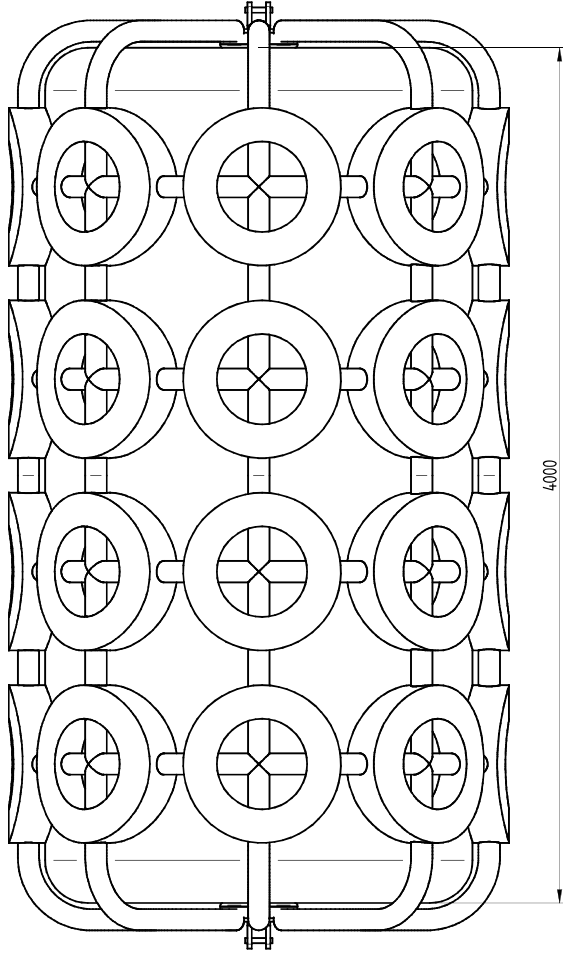

FRONT VIEW
1:25

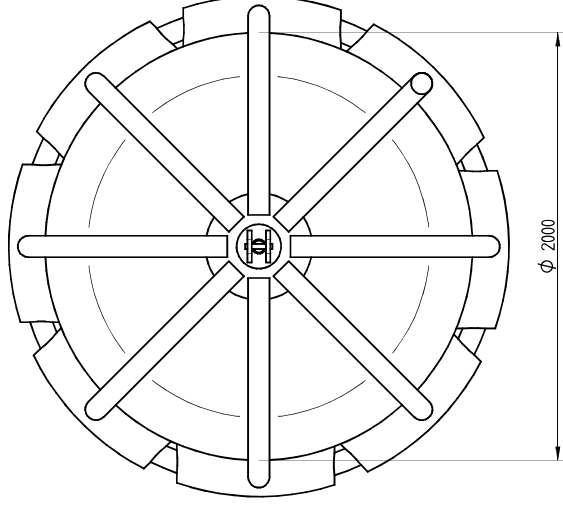

SIDE VIEW
1:25

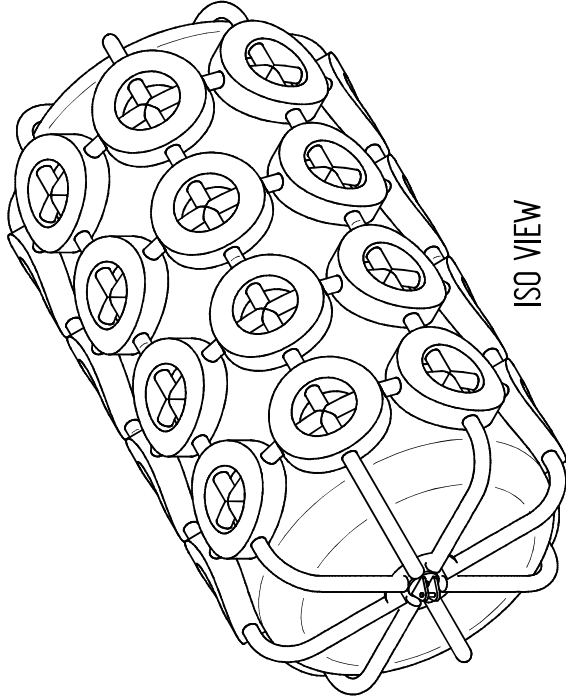

ISO VIEW

PART # 950019525

QUALITY ASSURANCE, QUALITY CONTROL & CERTIFICATION:
If applicable, for details regarding Quality Assurance, Quality Control and Certification requirements reference is made to separate Quality Assurance documentation.

GENERAL DRAWING SHEETS UNITS:

If applicable all dimension units are expressed exclusively in metric units according the SI unit system and derived SI units – non-SI units of general application as per ISO 80000-0:2009.

TOLERANCES:

If applicable For products shown/listed on drawings which are standard product (bolts, nuts, washers etc), applicable Tolerances are as per product specifications. For castings shown/listed on drawings, unless otherwise mentioned all un-tolerated rough casting dimensions are according ISO 8062-3:2007/ISO 1704. For steel constructions shown/listed on drawings, unless otherwise mentioned all un-tolerated dimensions are according EN-1090-2:2008/Appendix L. For machined parts shown/listed on drawings, unless otherwise mentioned all un-tolerated dimensions are according ISO 2768-1/2-K:1989. Drawing dimensioning is generally based on ISO 029-1:2004, edition. Geometrical tolerance are according ISO 1012004.

REV.	DATE	DRAWN	REMARKS	DATE	FILED	PROJECTION METHOD
			DRAWN BY:			
			CHECK BY:			
			APPROVED:			
			CUSTOMER:			
DRAWING CONTENT						
QGF FOAM FENDER						
QUAYQUIP						
REVISIONS						
SHEET 1 OF 1						
A3						
950019525						
5152						

1 PIECE