
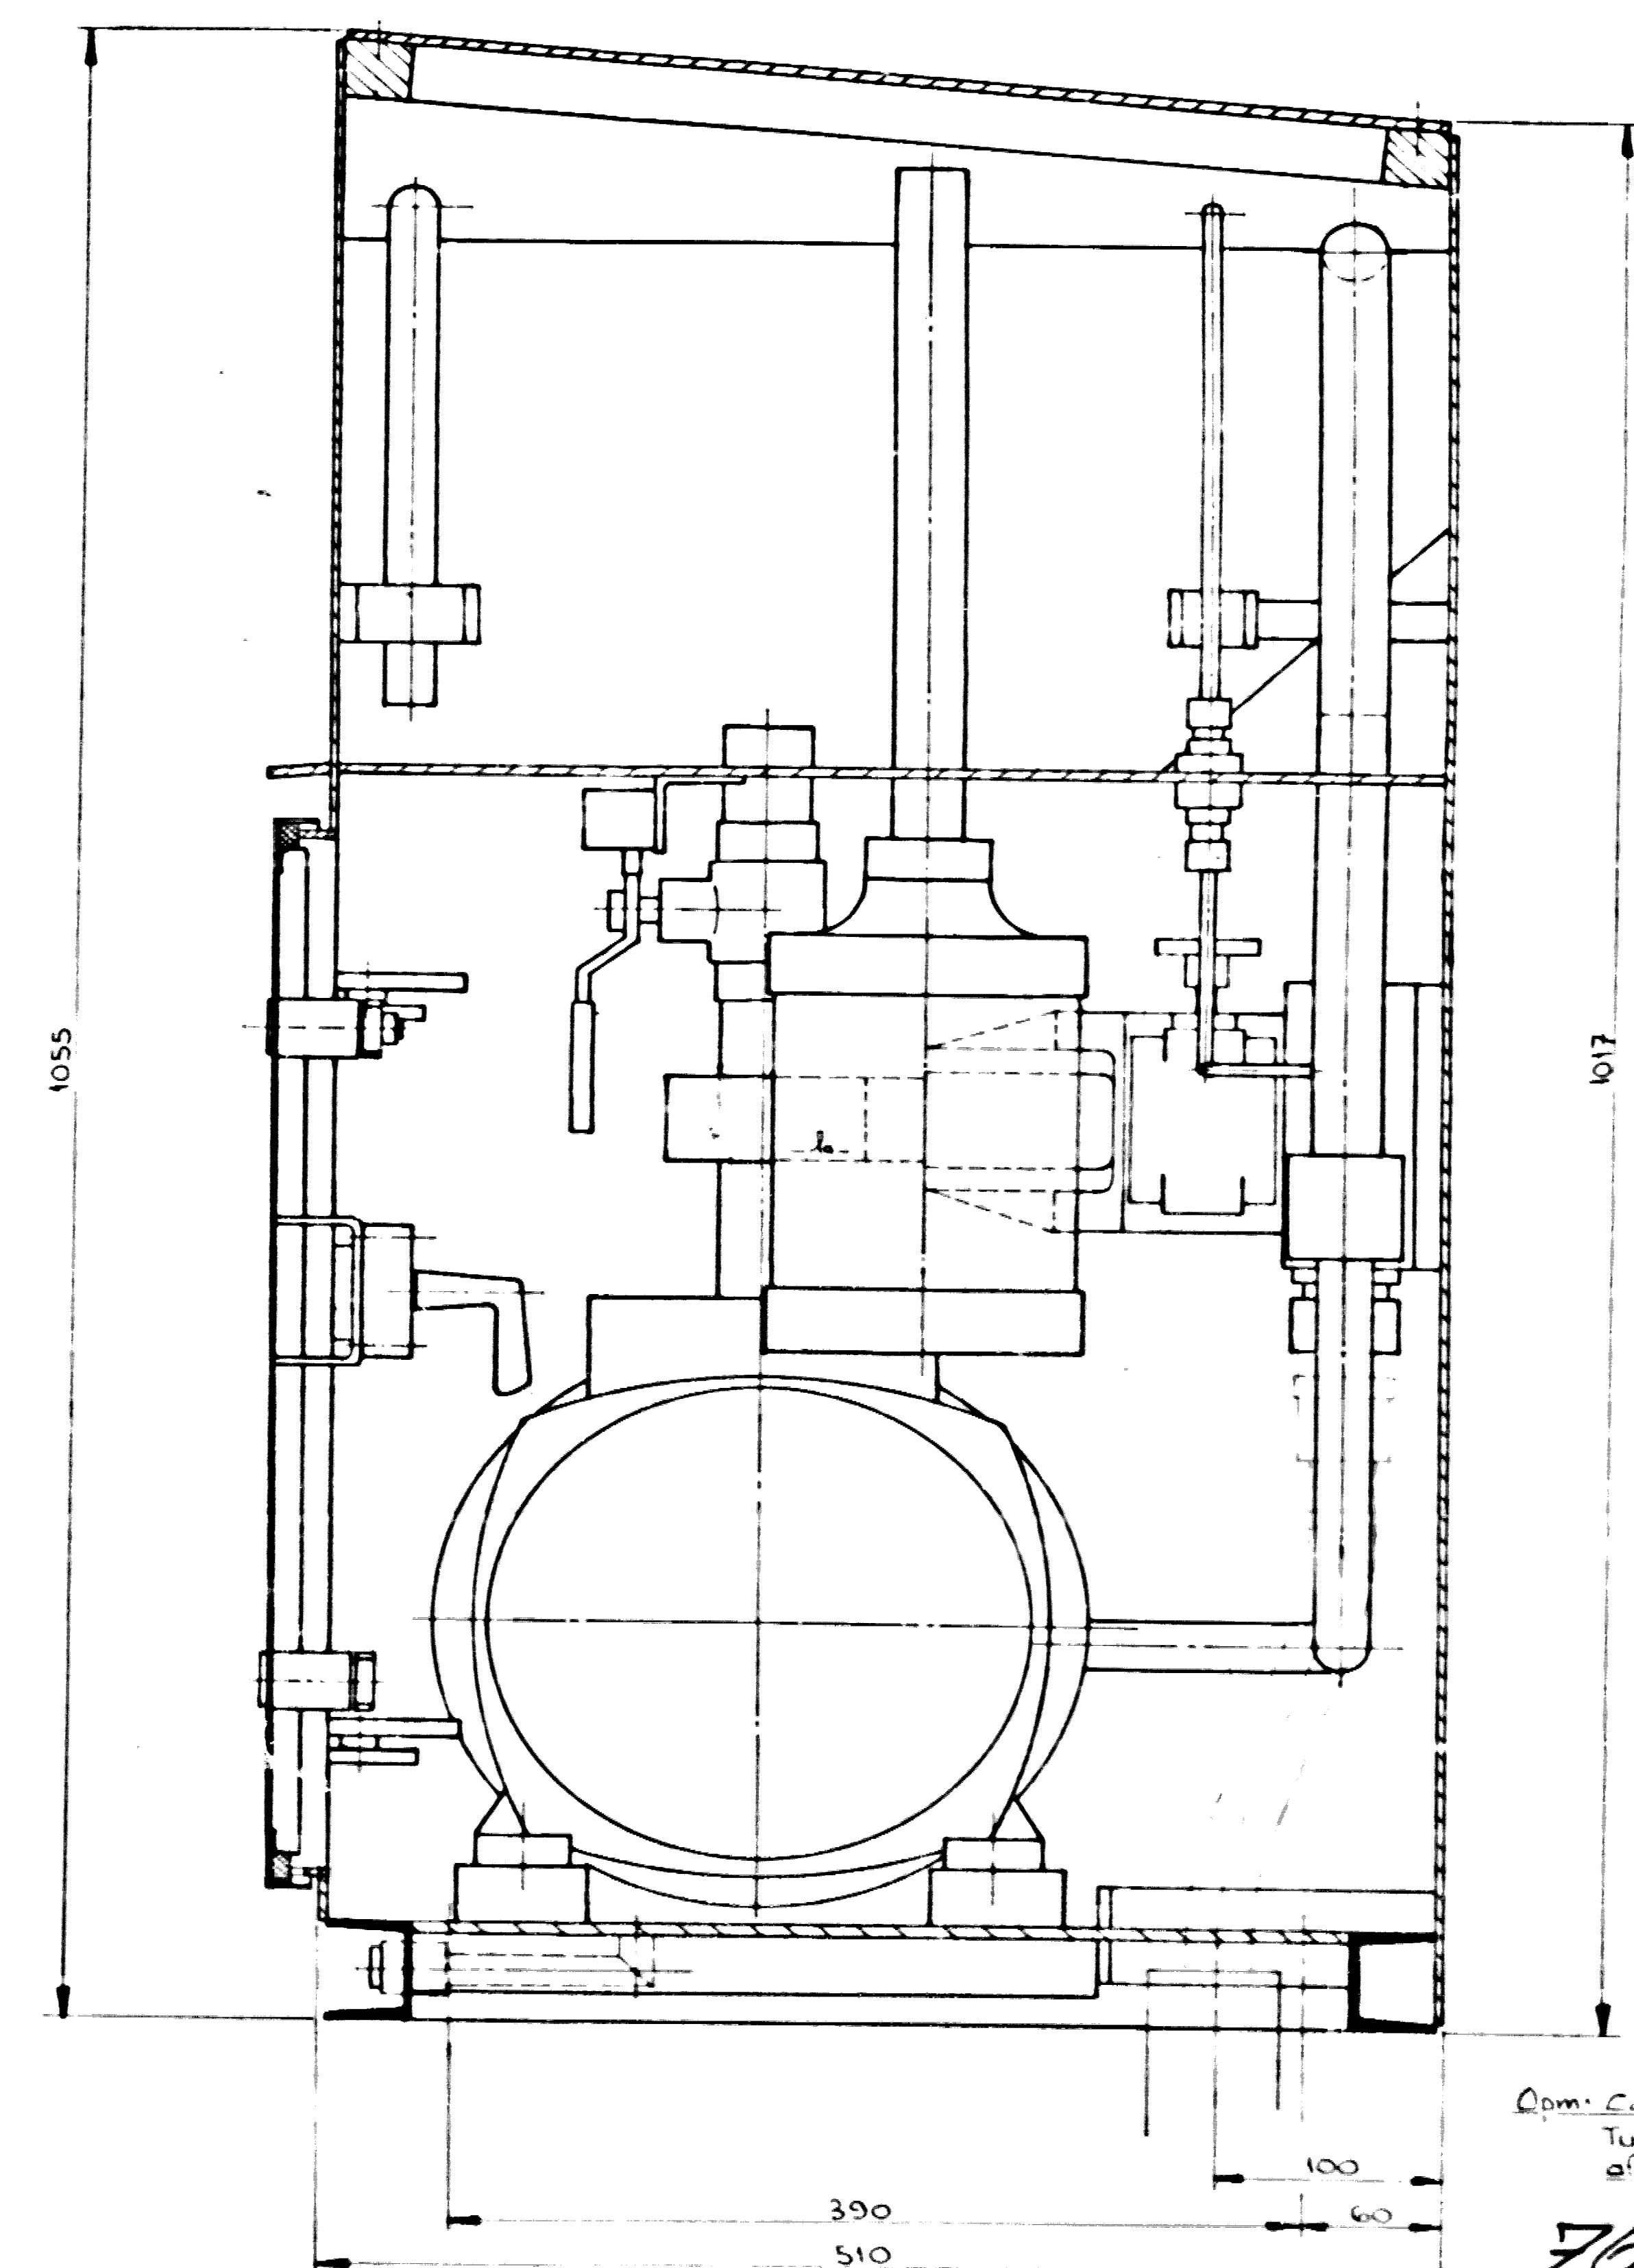
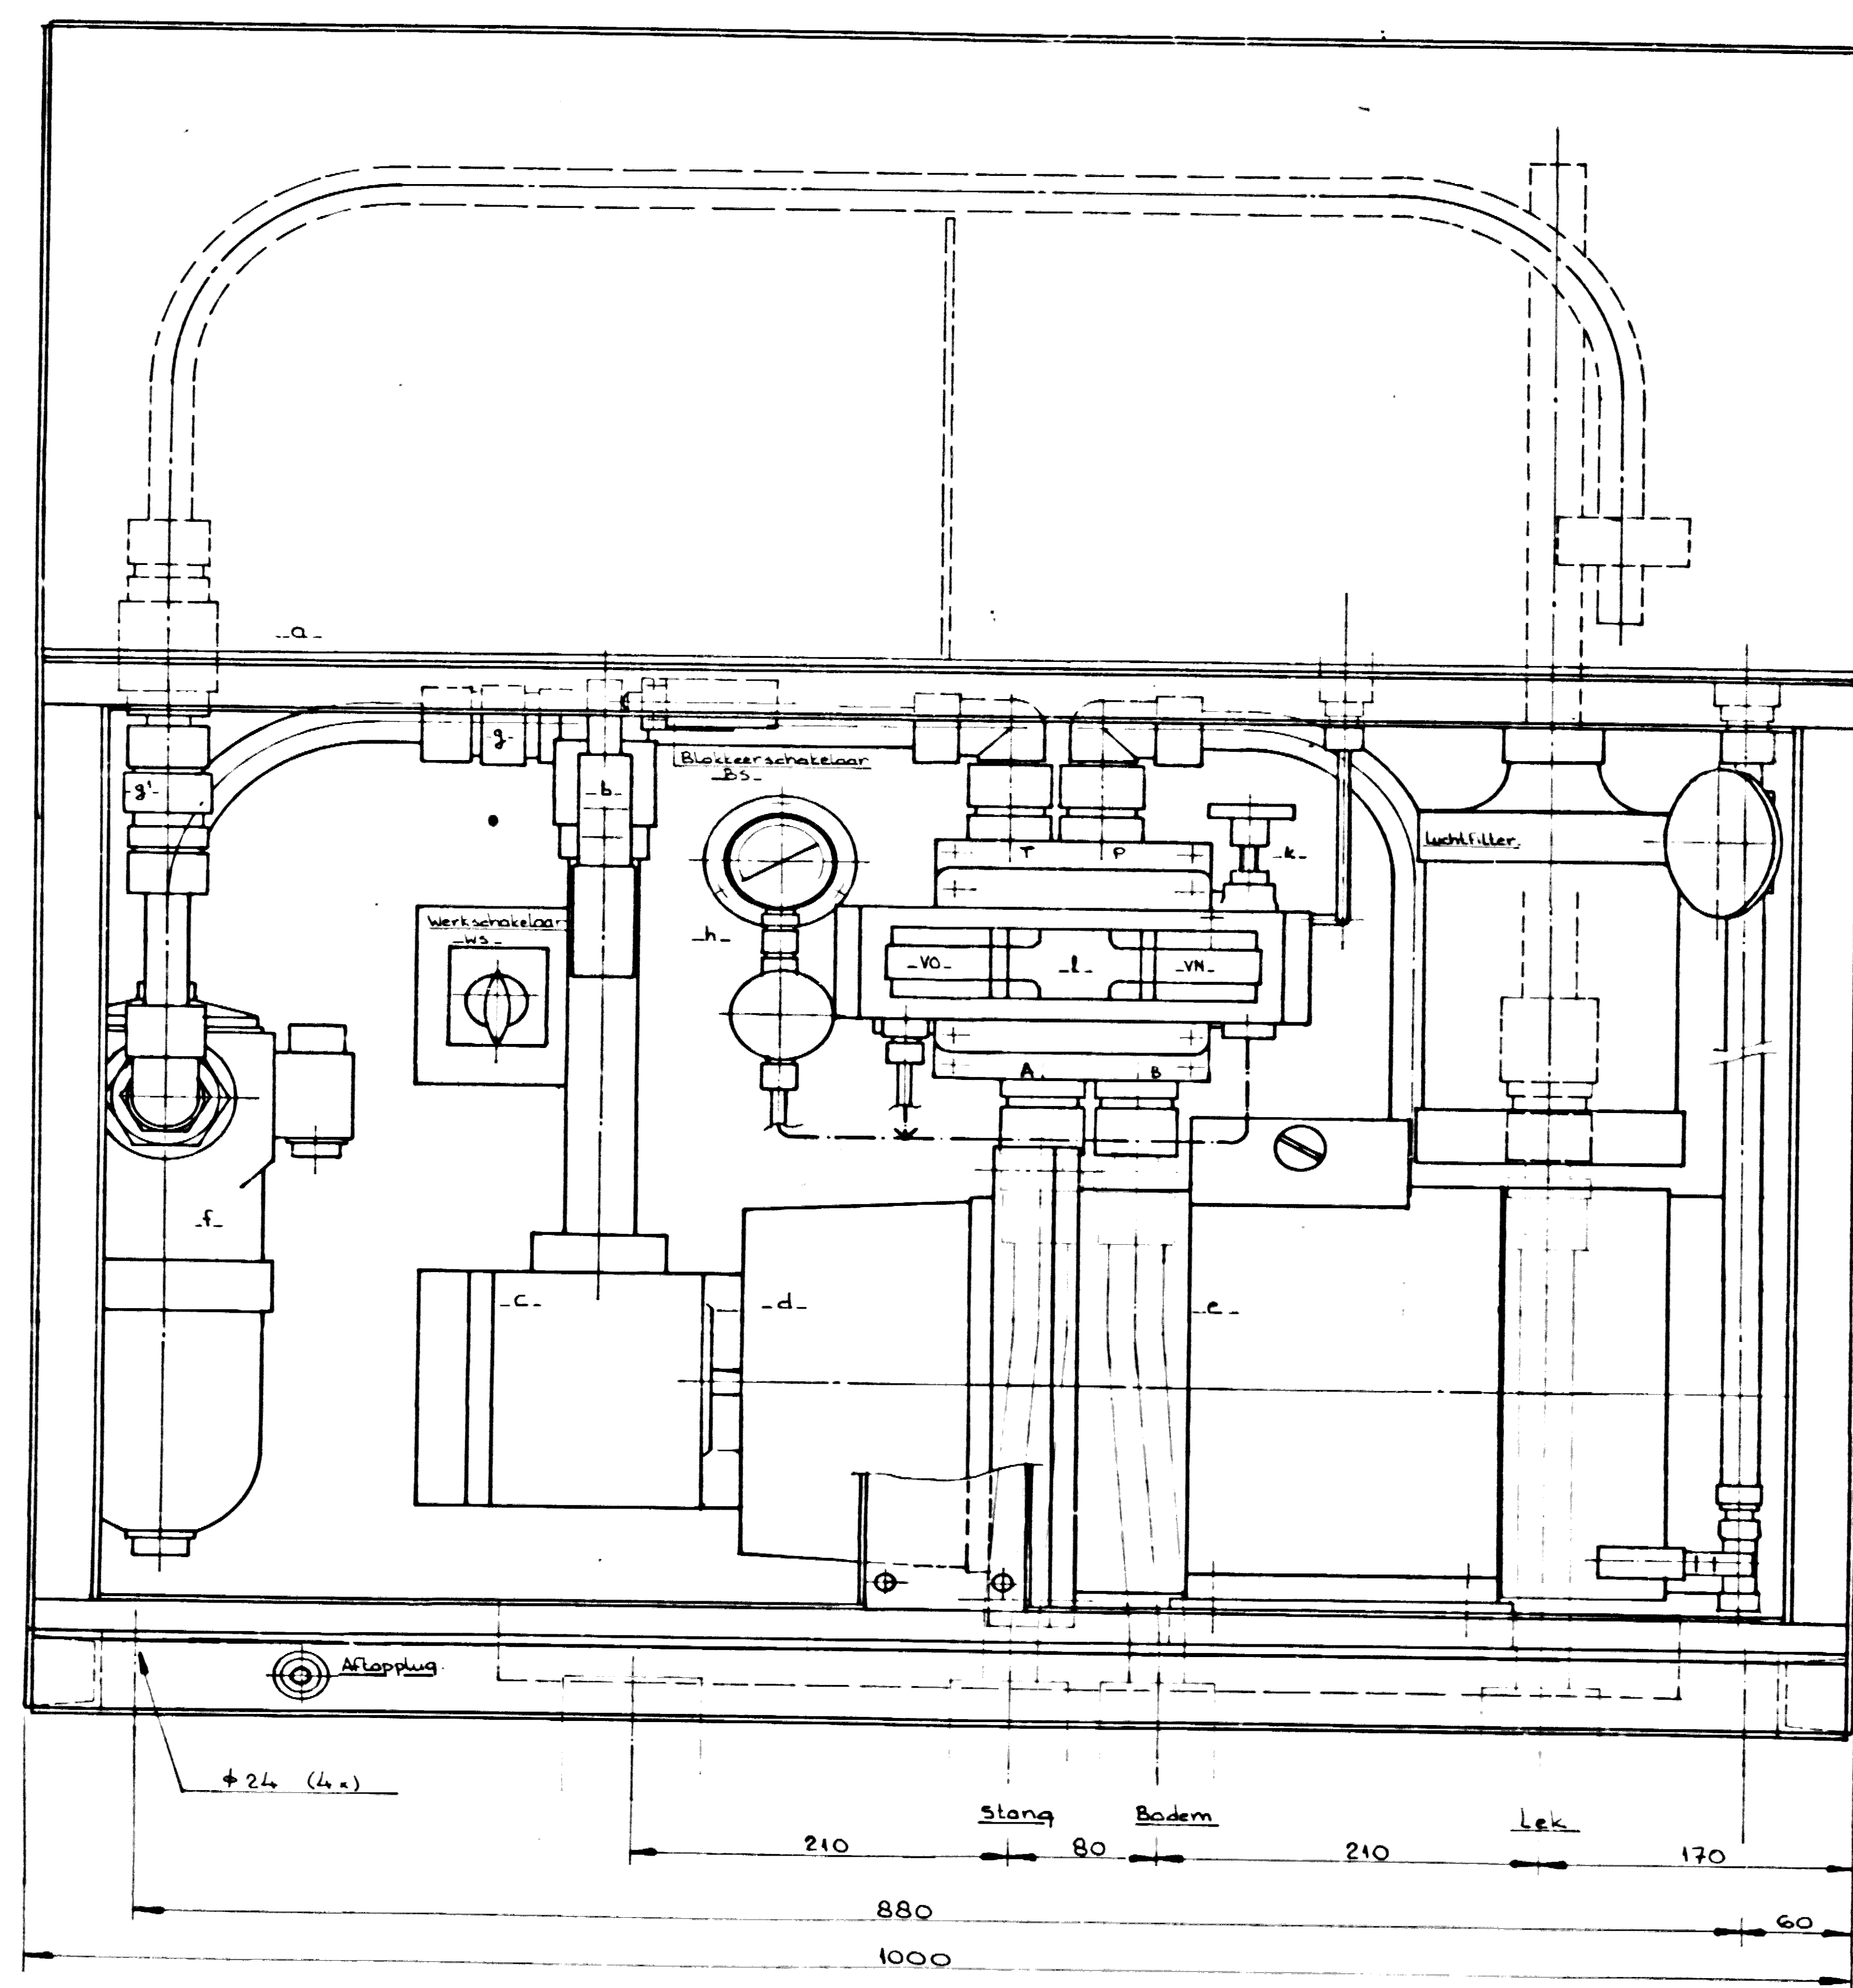


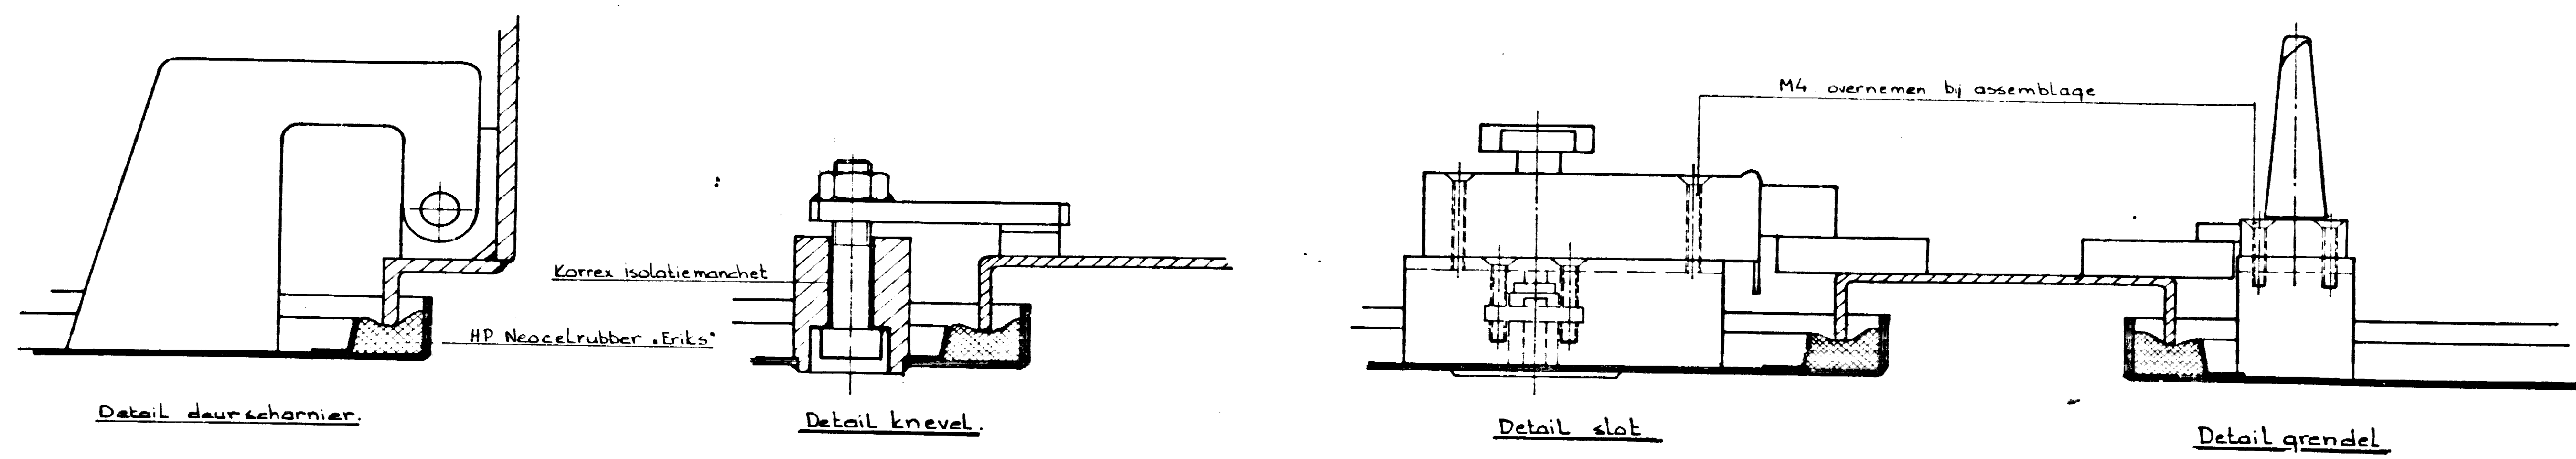

Om: Conserveren glas
Tussenkleun tek
aflechten met lm

76-2342

Boekhorstbrug - Den Haag	
Pompeenheid	157 15
Sven W. RAUWYNE - BOXTEL	

A0
9 7x

A1
21x

A2
14.8x

A3
14.8x

A4
14.8x

0 2 4 6 8 10

A4
14.8x

A3
14.8x

A2
14.8x

A1
21x