


Ø 13

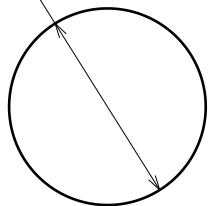

Front View
Scale : 2:1

A



Basic polishing
 $Ra < 1 \mu m$

45 ± 0.05

Min subsurface damage
for highest breaking stress
 $Ra < 5 \text{ nm}$


Ø 3

⊙ Ø 0.002 A

Fillet radius :
 $R > 2 \text{ mm}$

Bonding surface :
 $Ra < 1 \mu m$

Left View
Scale : 2:1

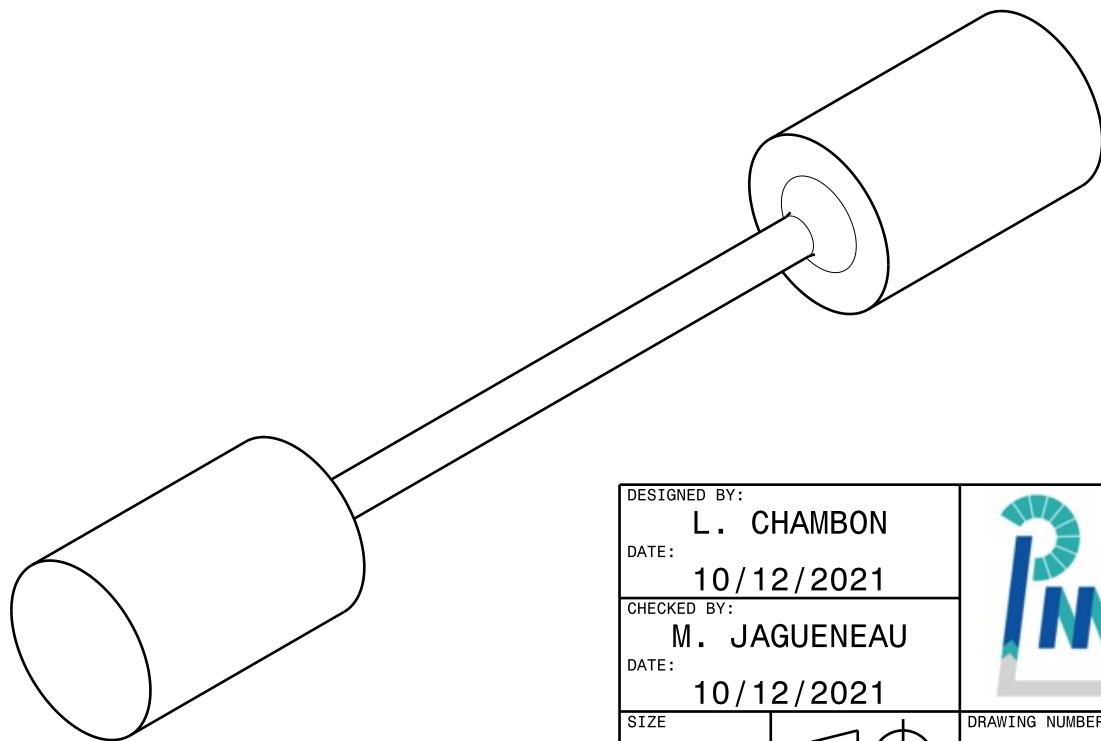


Isometric View
Scale : 2:1

DESIGNED BY:
L. CHAMBON
DATE:
10/12/2021
CHECKED BY:
M. JAGUENEAU
DATE:
10/12/2021



Precision Mechatronics Laboratory

SIZE
A4

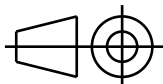

DRAWING NUMBER
MS - Suspension Rod - SAMPLE

SCALE
2:1

WEIGHT (kg)

0,008

MATERIAL
Monocrystalline Silicon

SHEET

1 / 1

This drawing is our property; it can't be reproduced or communicated without our written agreement.