




Front View
Scale : 1:1

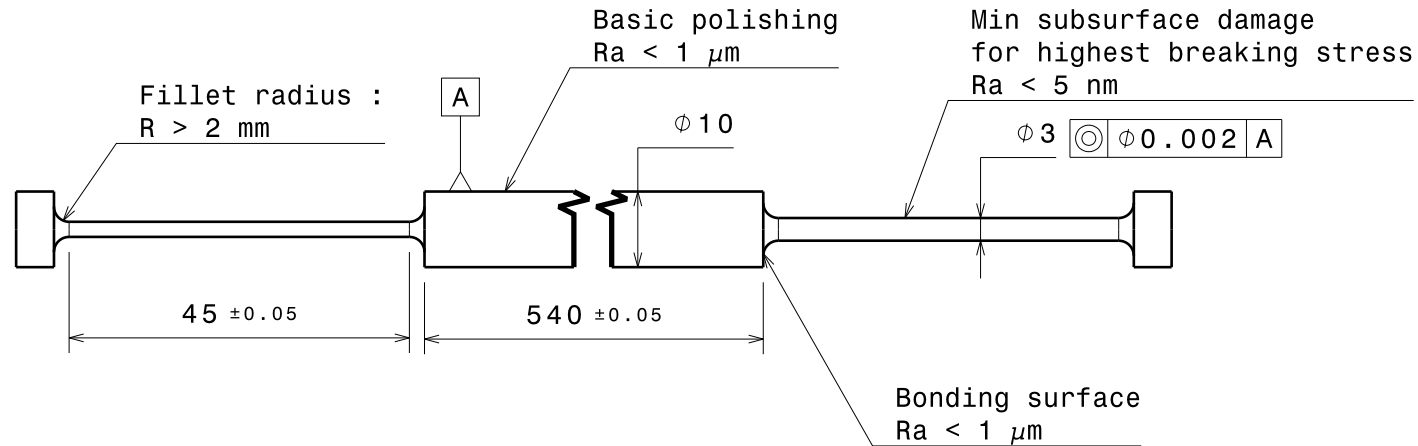

Left View
Scale : 1:1

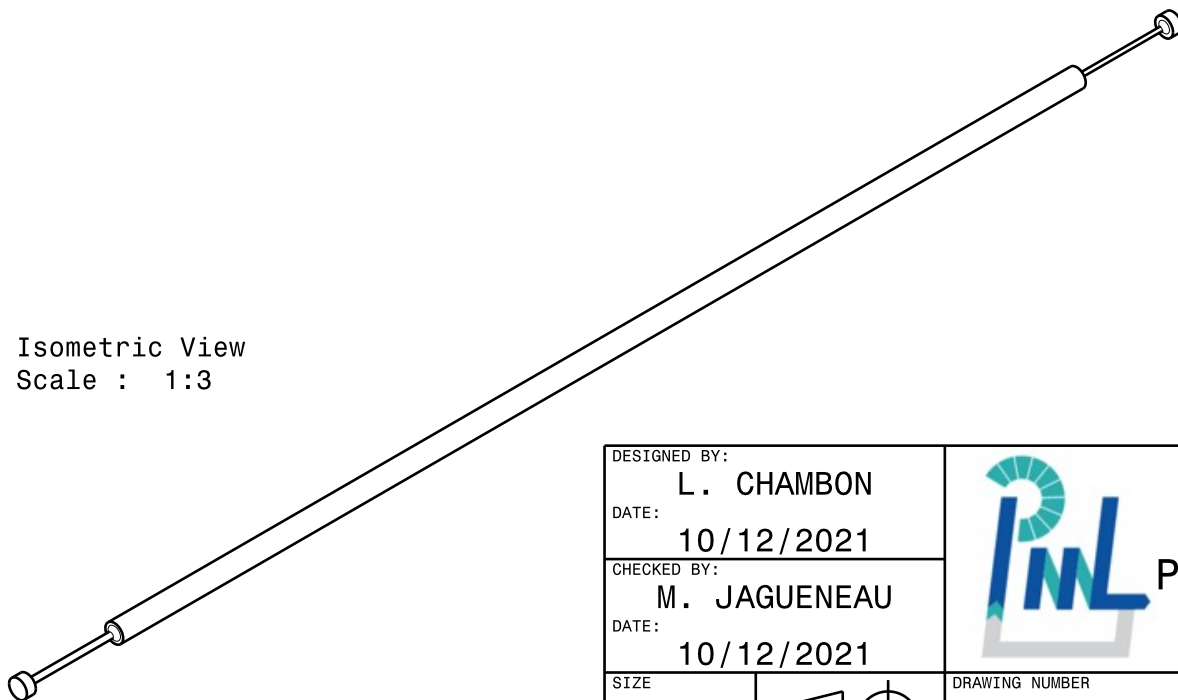

Isometric View
Scale : 1:3

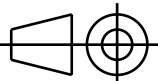DESIGNED BY: L. CHAMBON DATE: 10/12/2021		 Precision Mechatronics Laboratory	
CHECKED BY: M. JAGUENEAU DATE: 10/12/2021			
SIZE A4		DRAWING NUMBER MS - Suspension Rod	
SCALE 1:1	WEIGHT (kg) 0,104	MATERIAL Monocrystalline Silicon	SHEET 1/1

This drawing is our property; it can't be reproduced or communicated without our written agreement.