


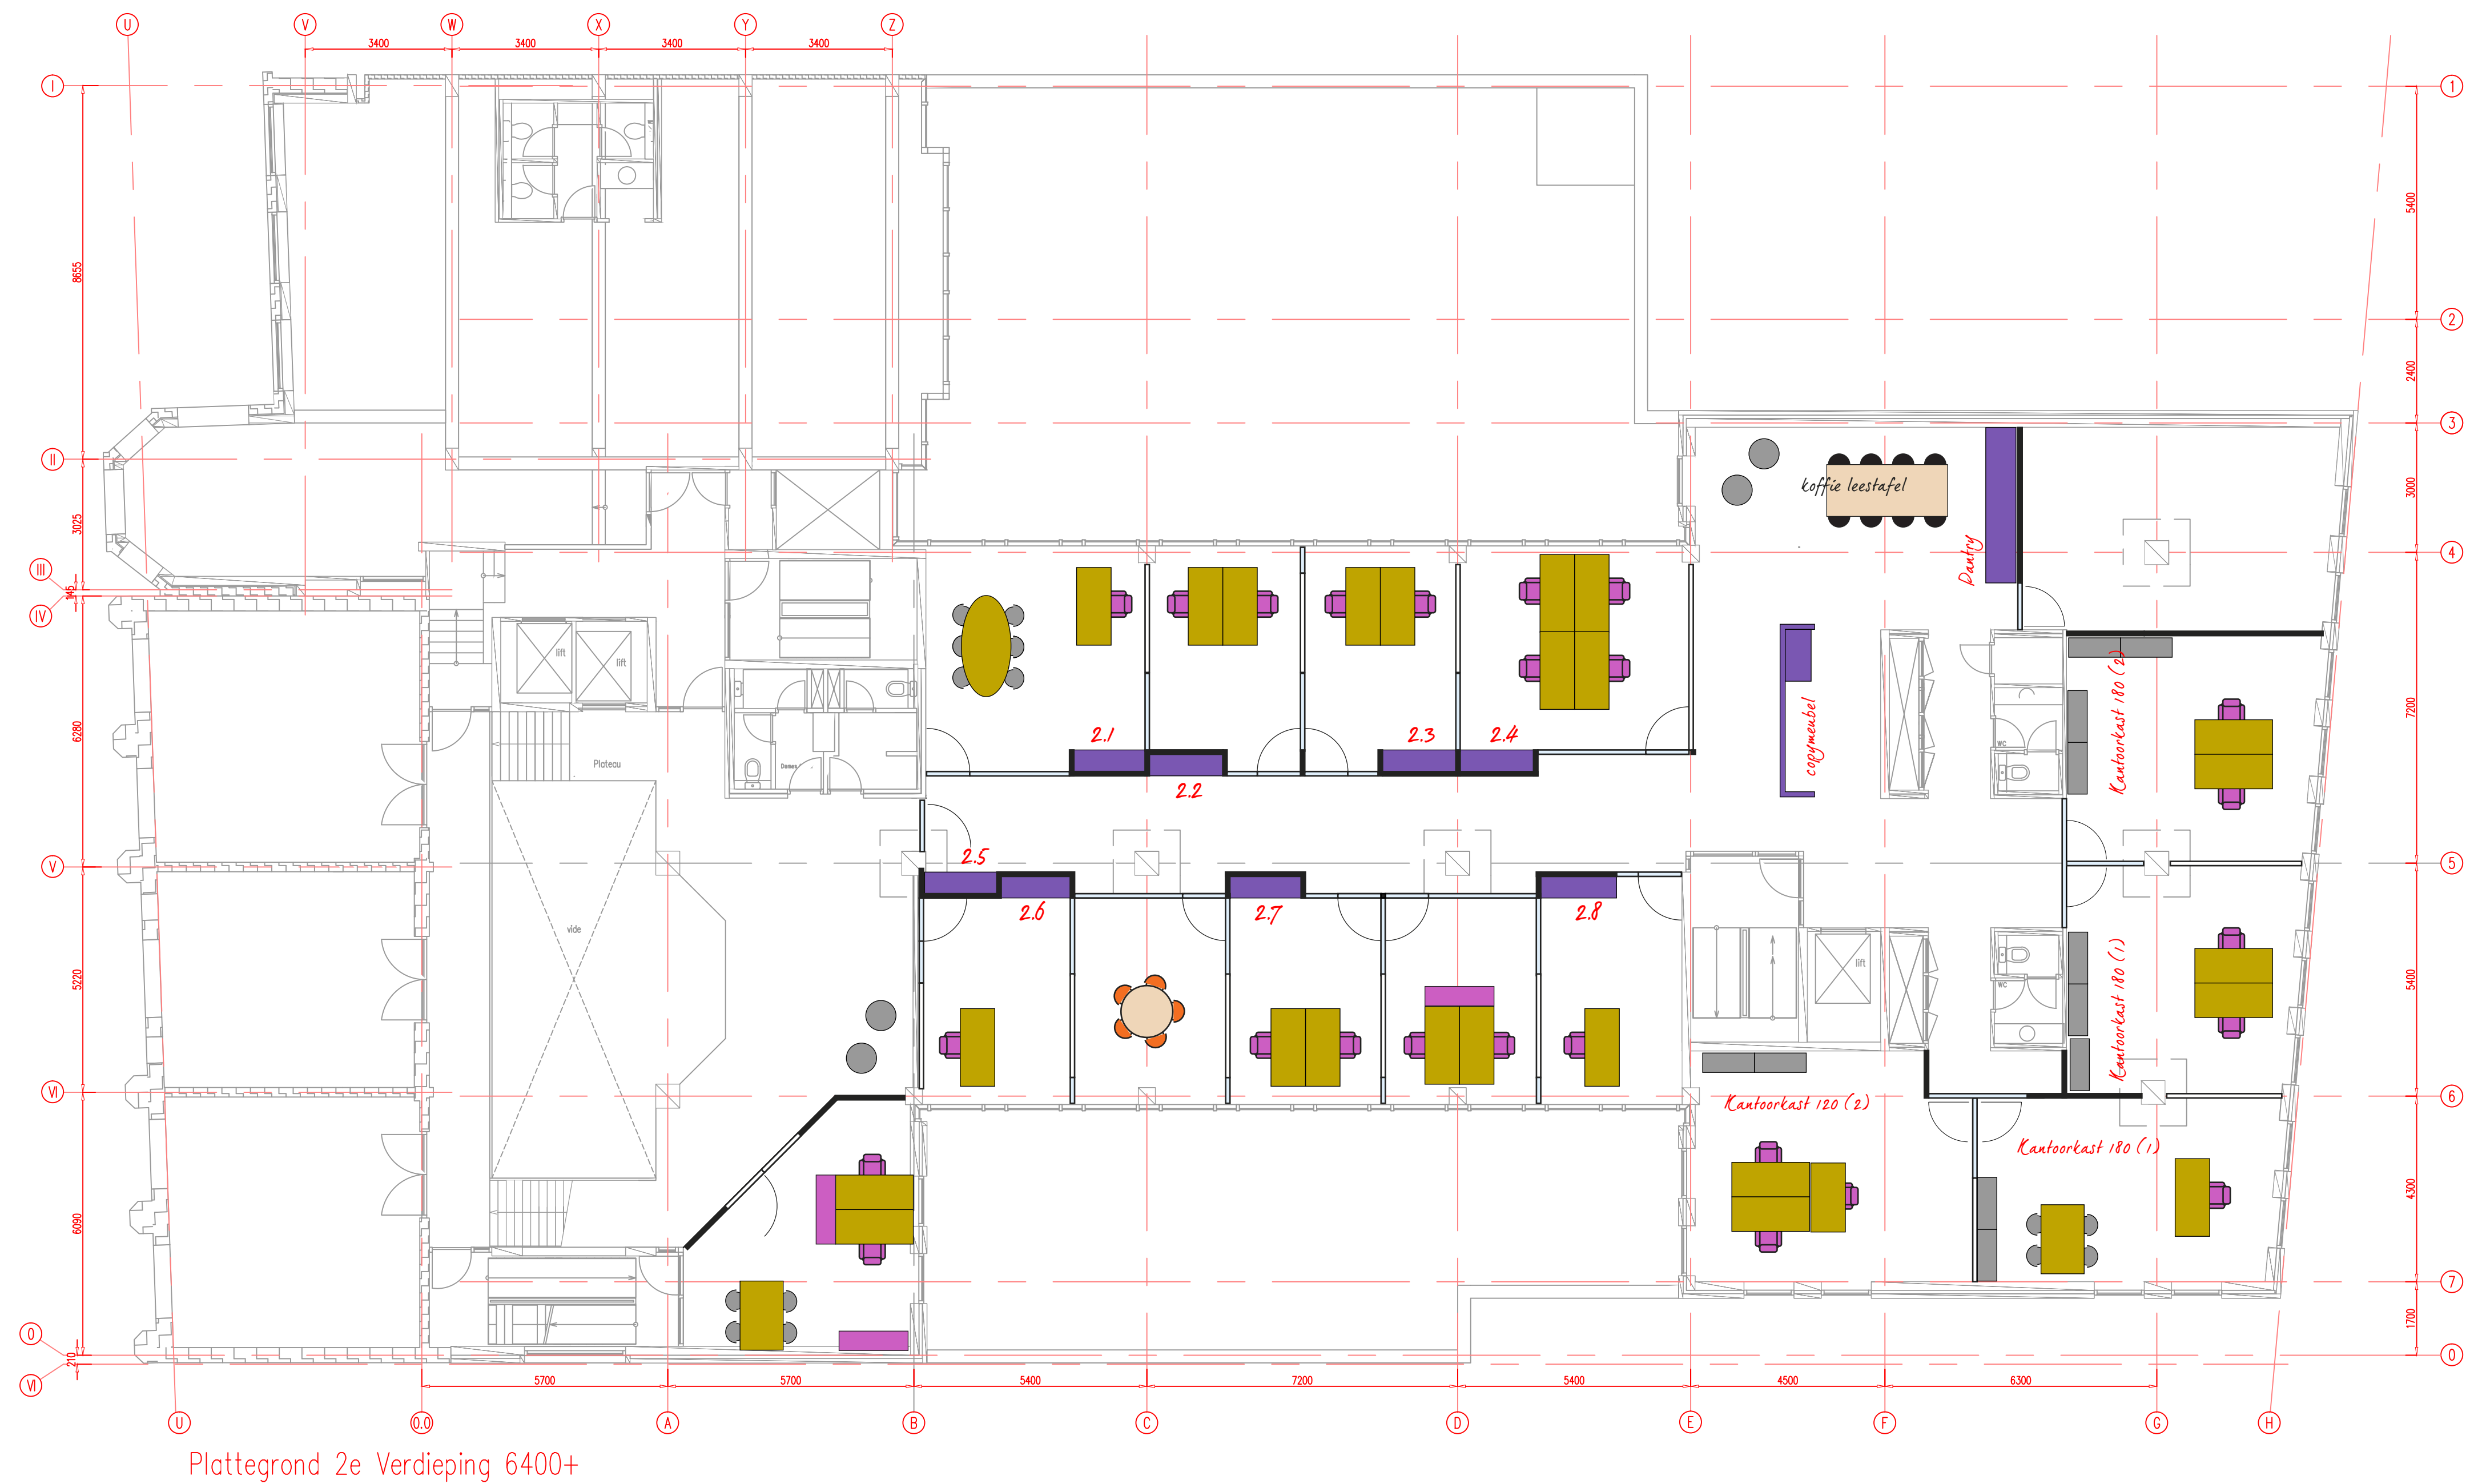

schets verdieping 2