

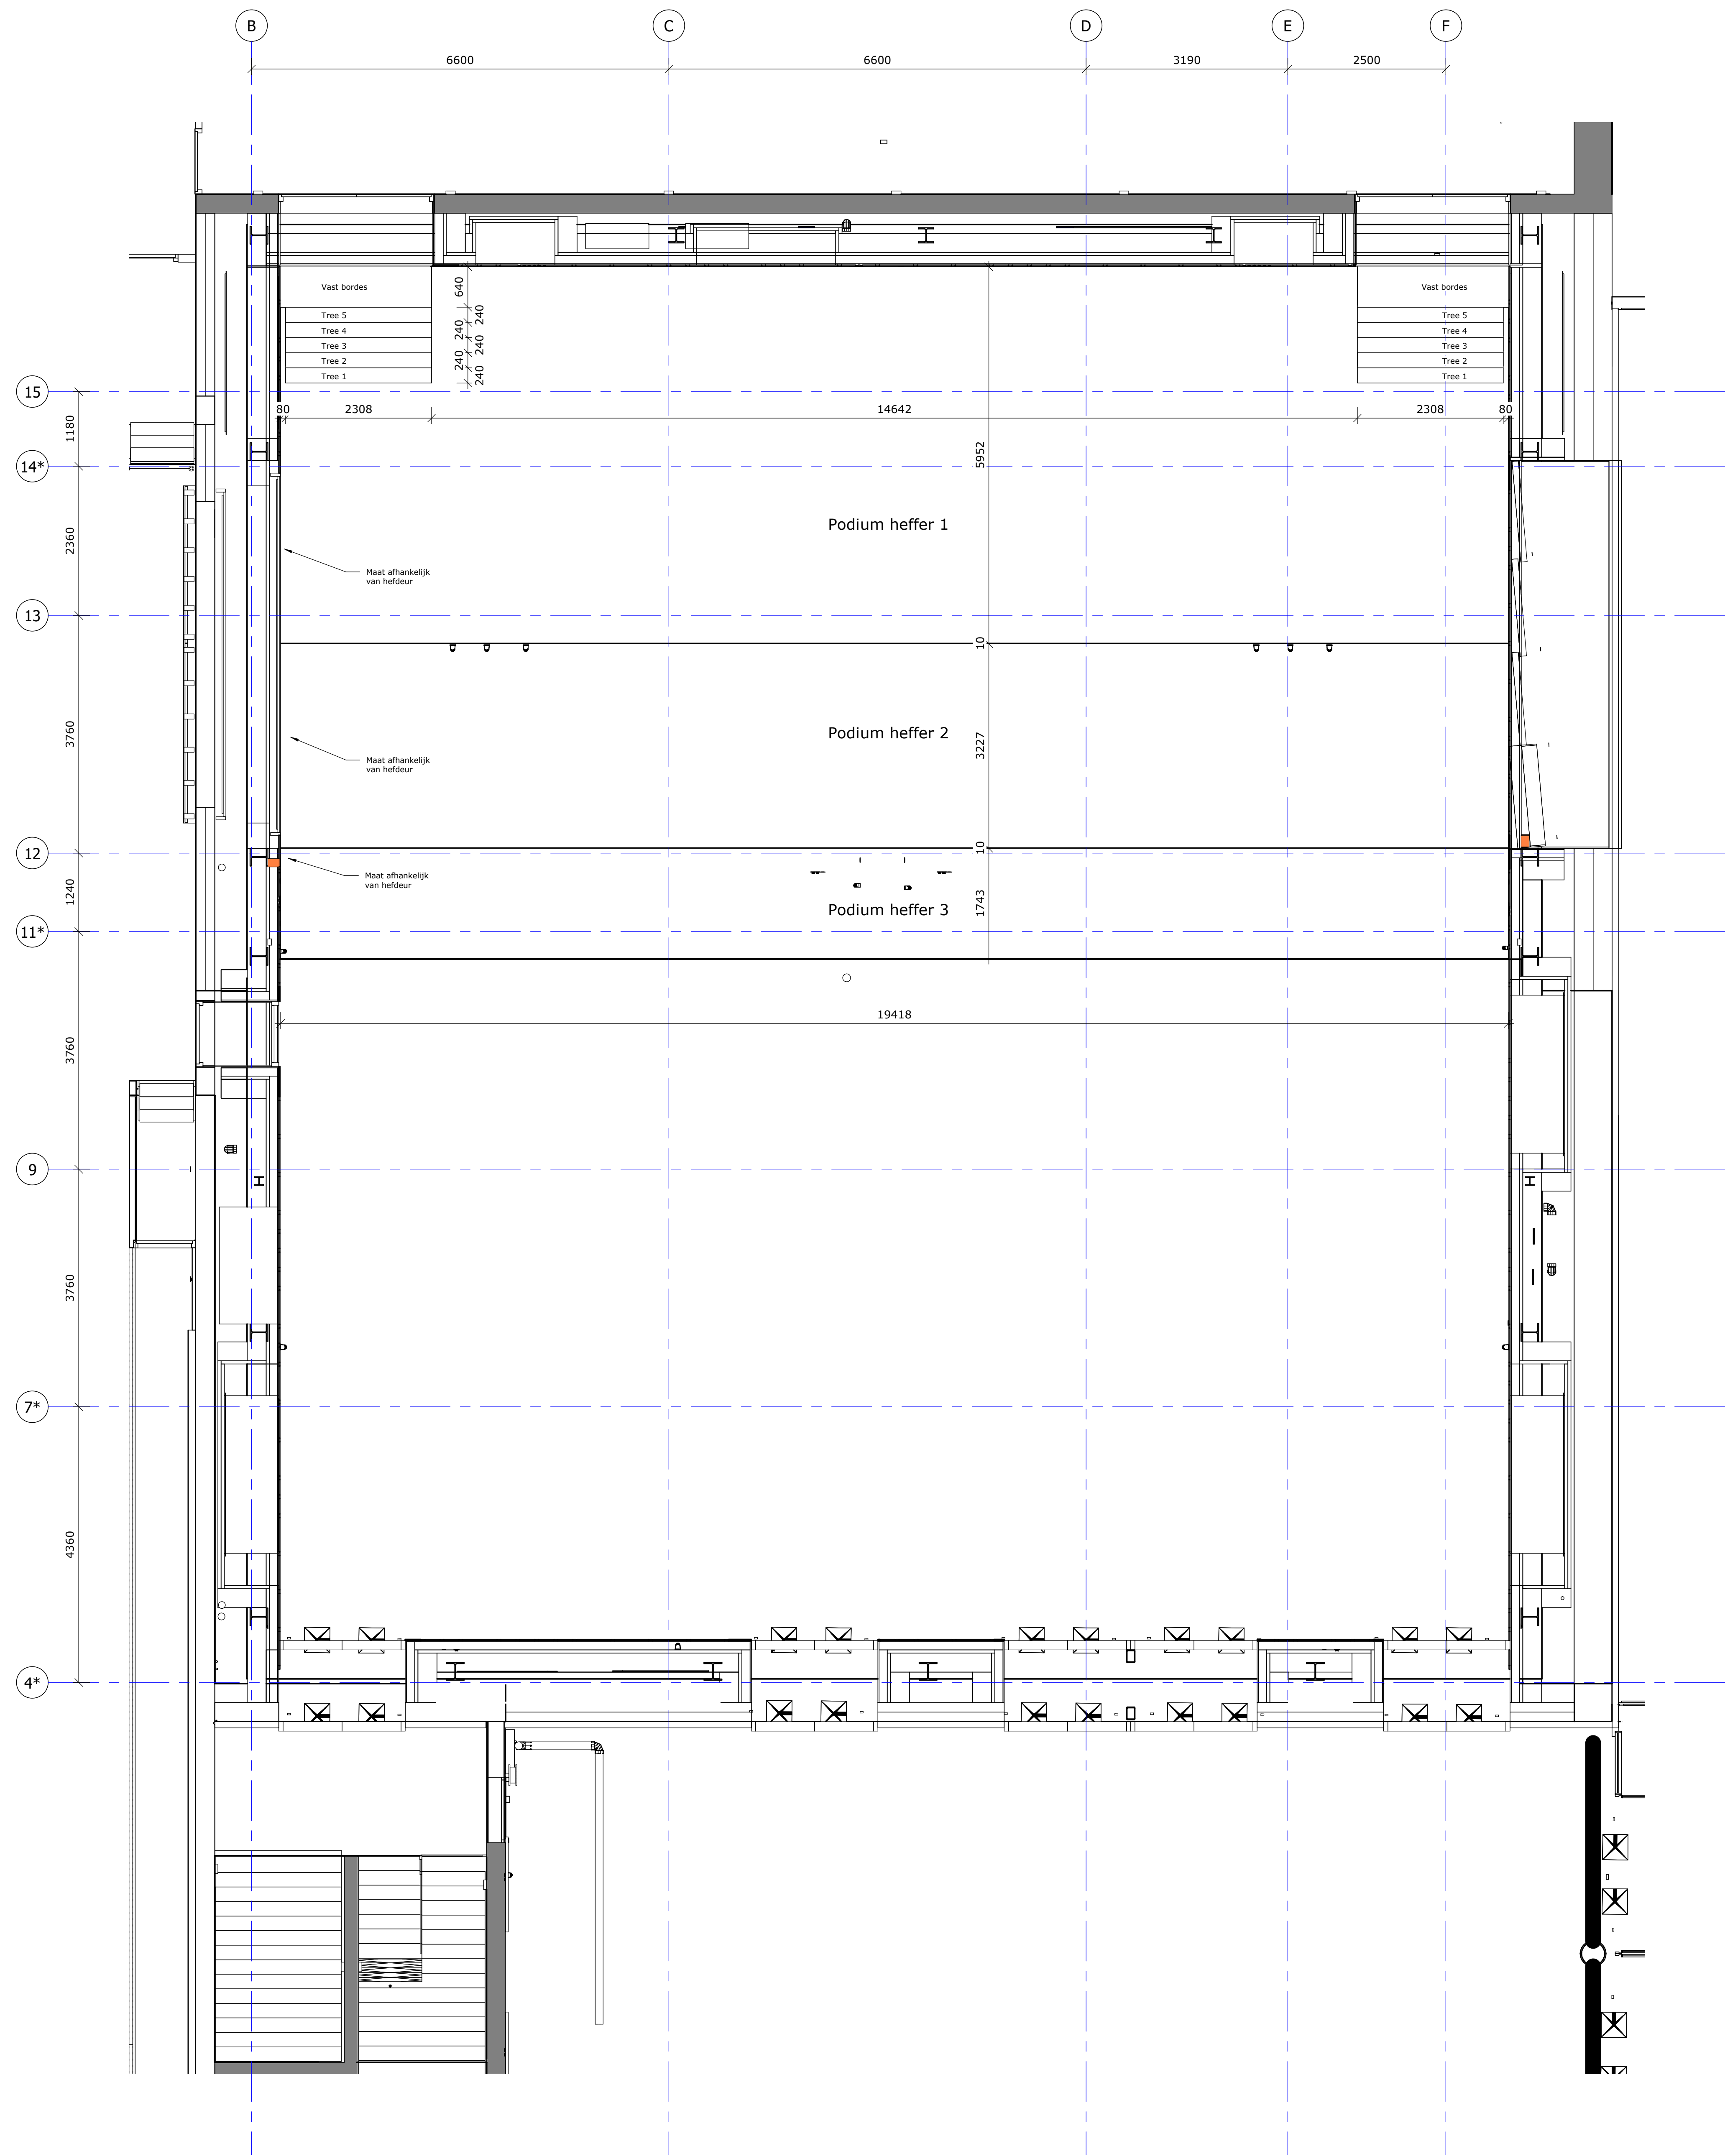


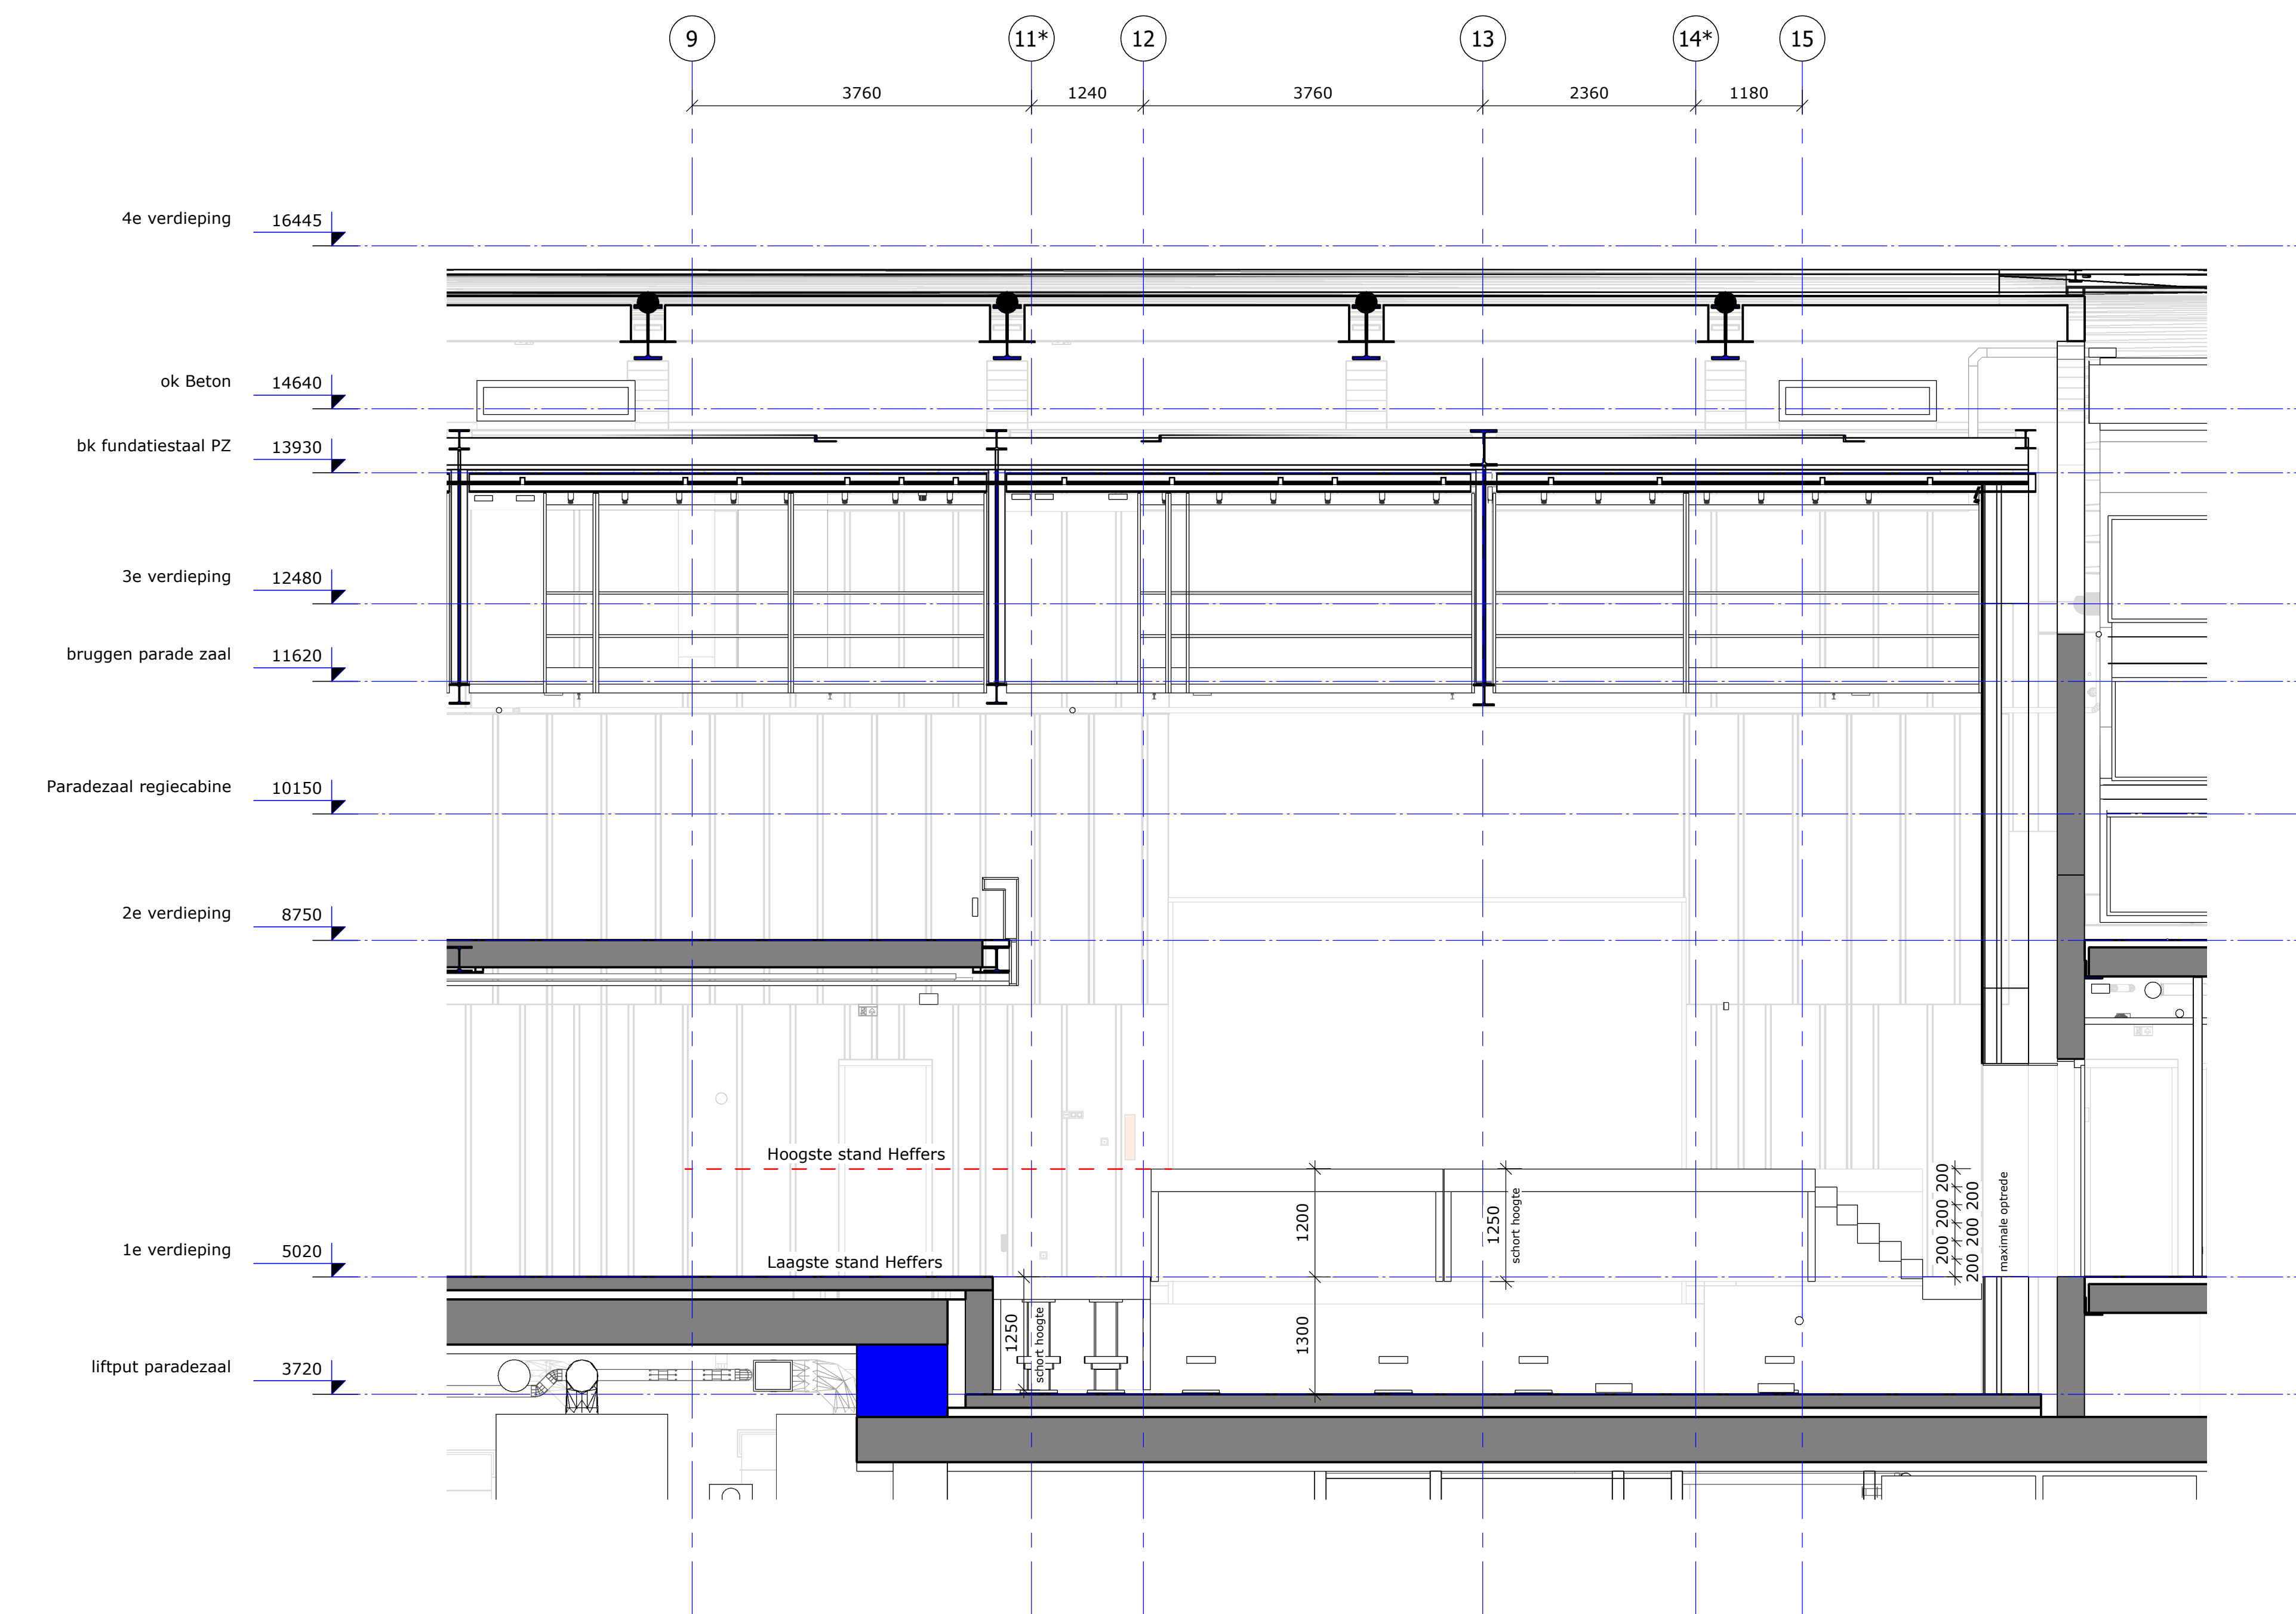

Plattegrond heffers Parade zaal

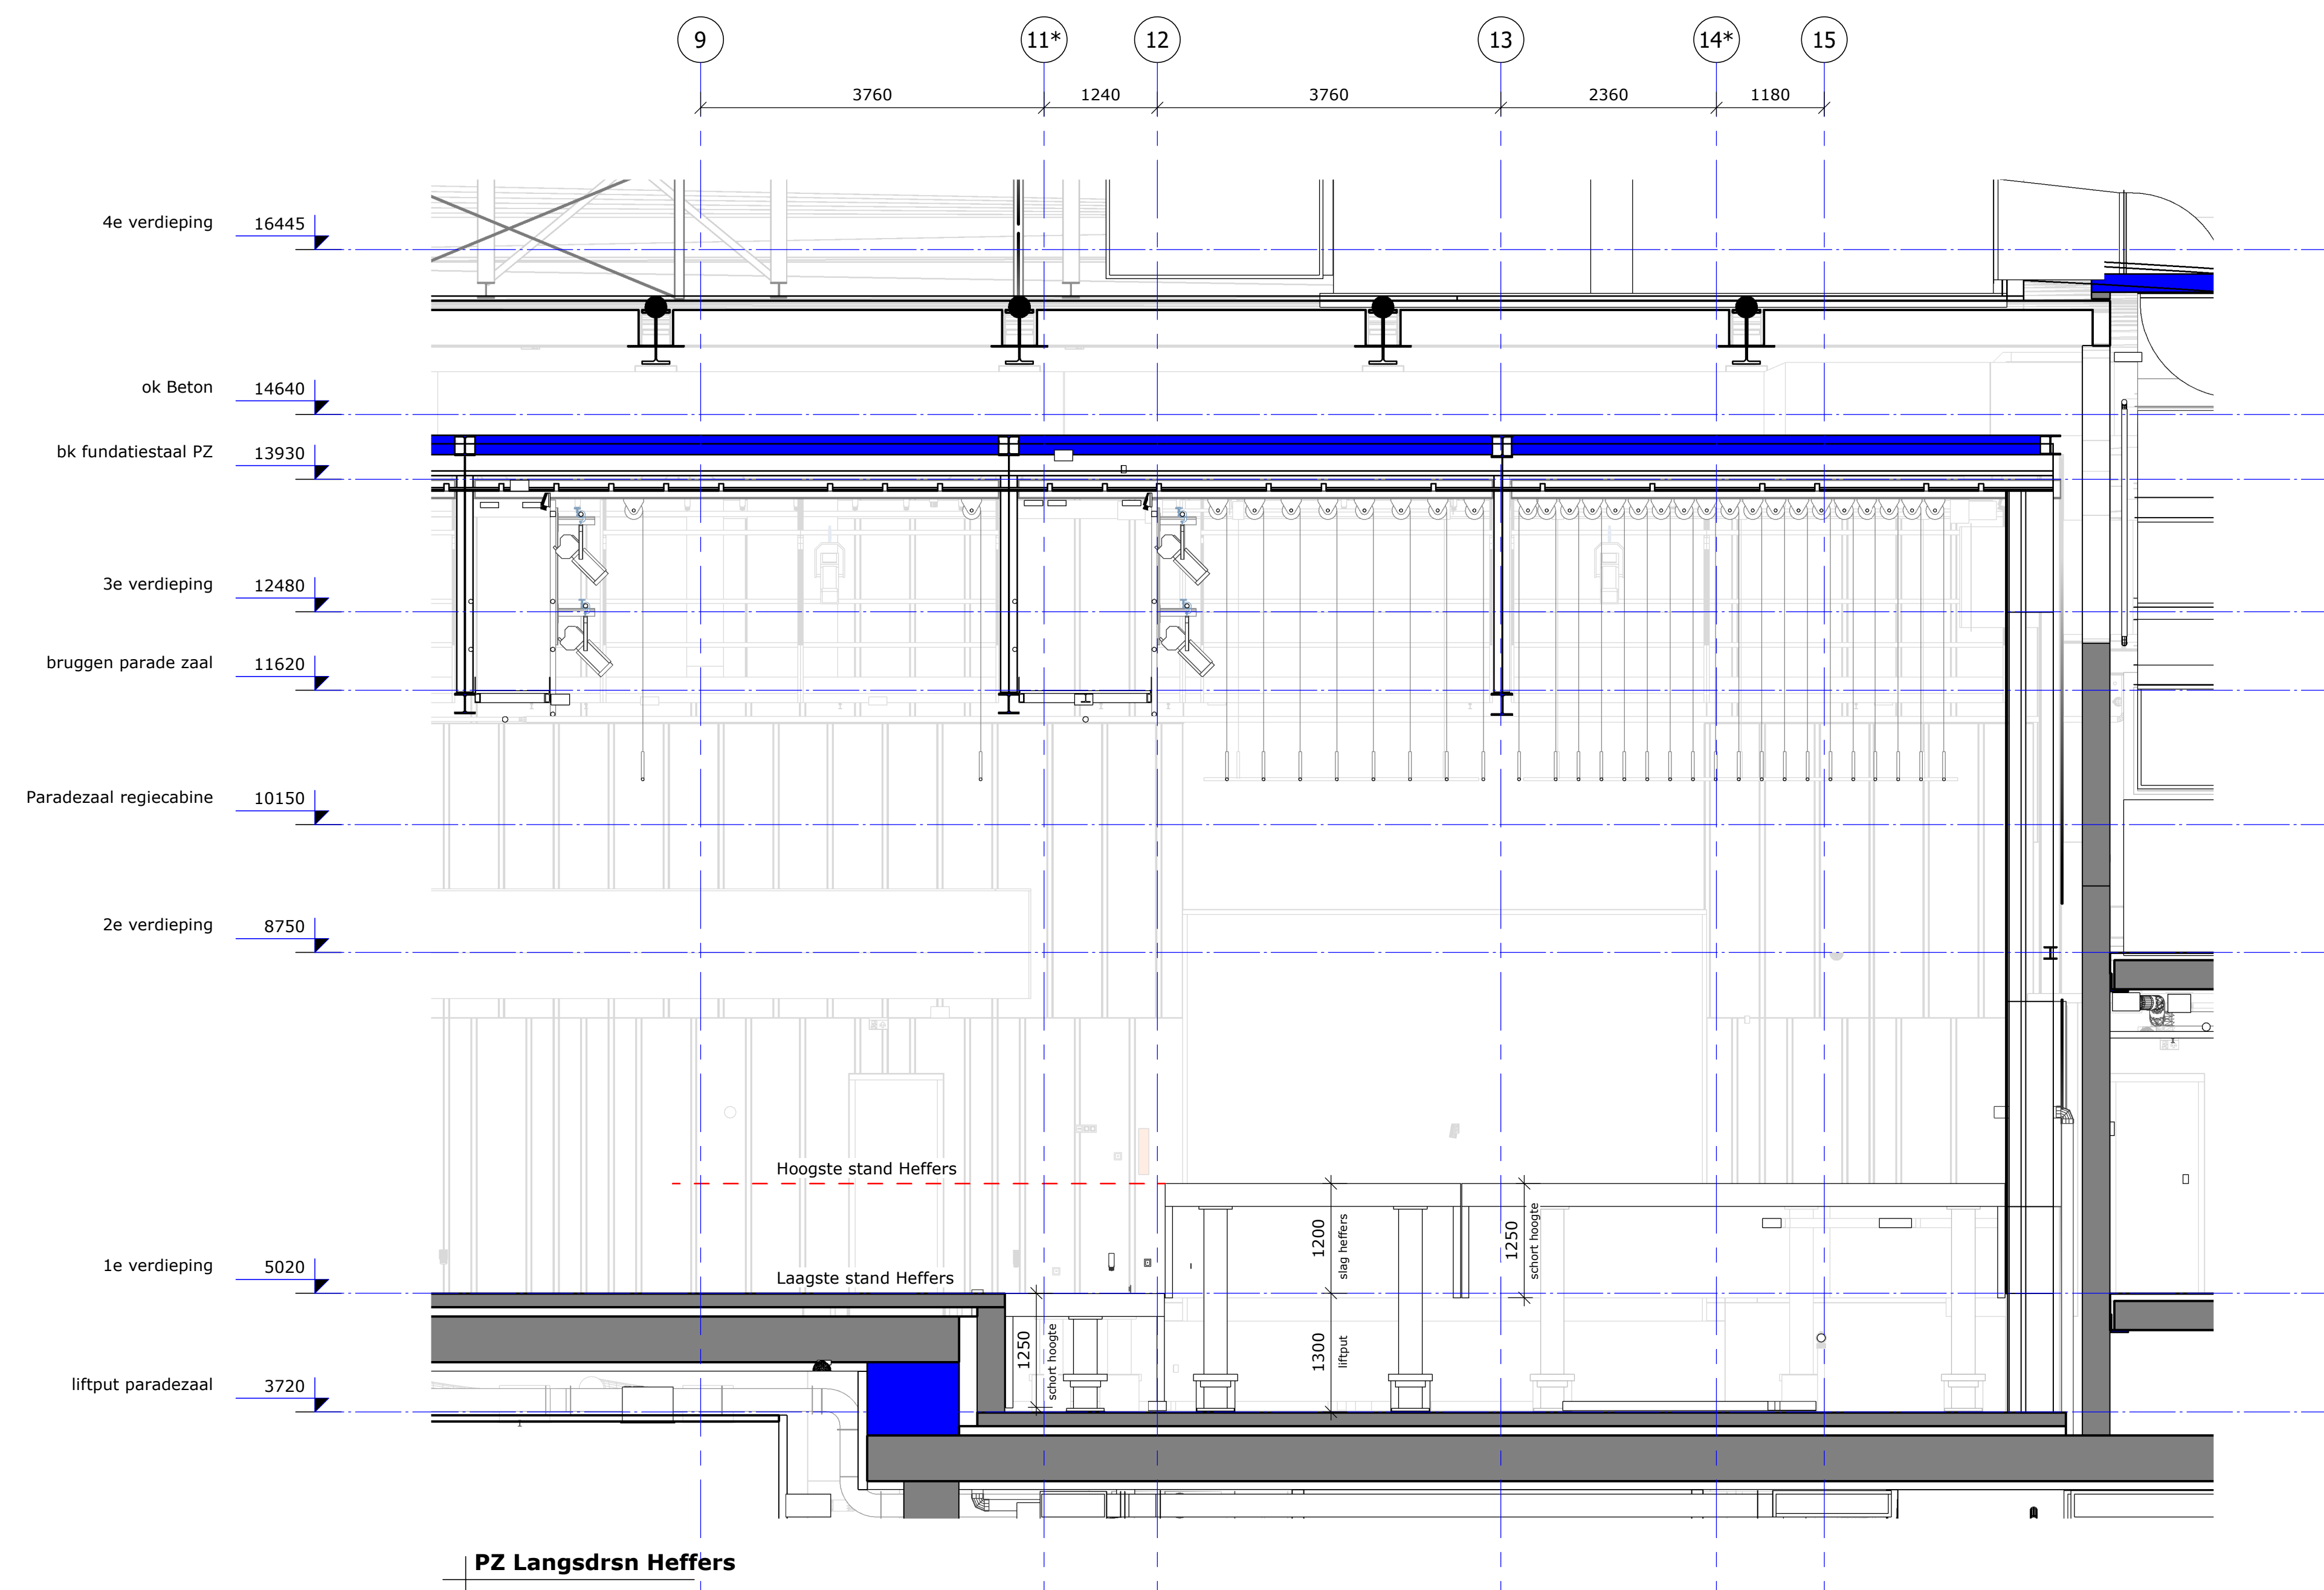

PZ Langsdrsn Trap heffer 1