



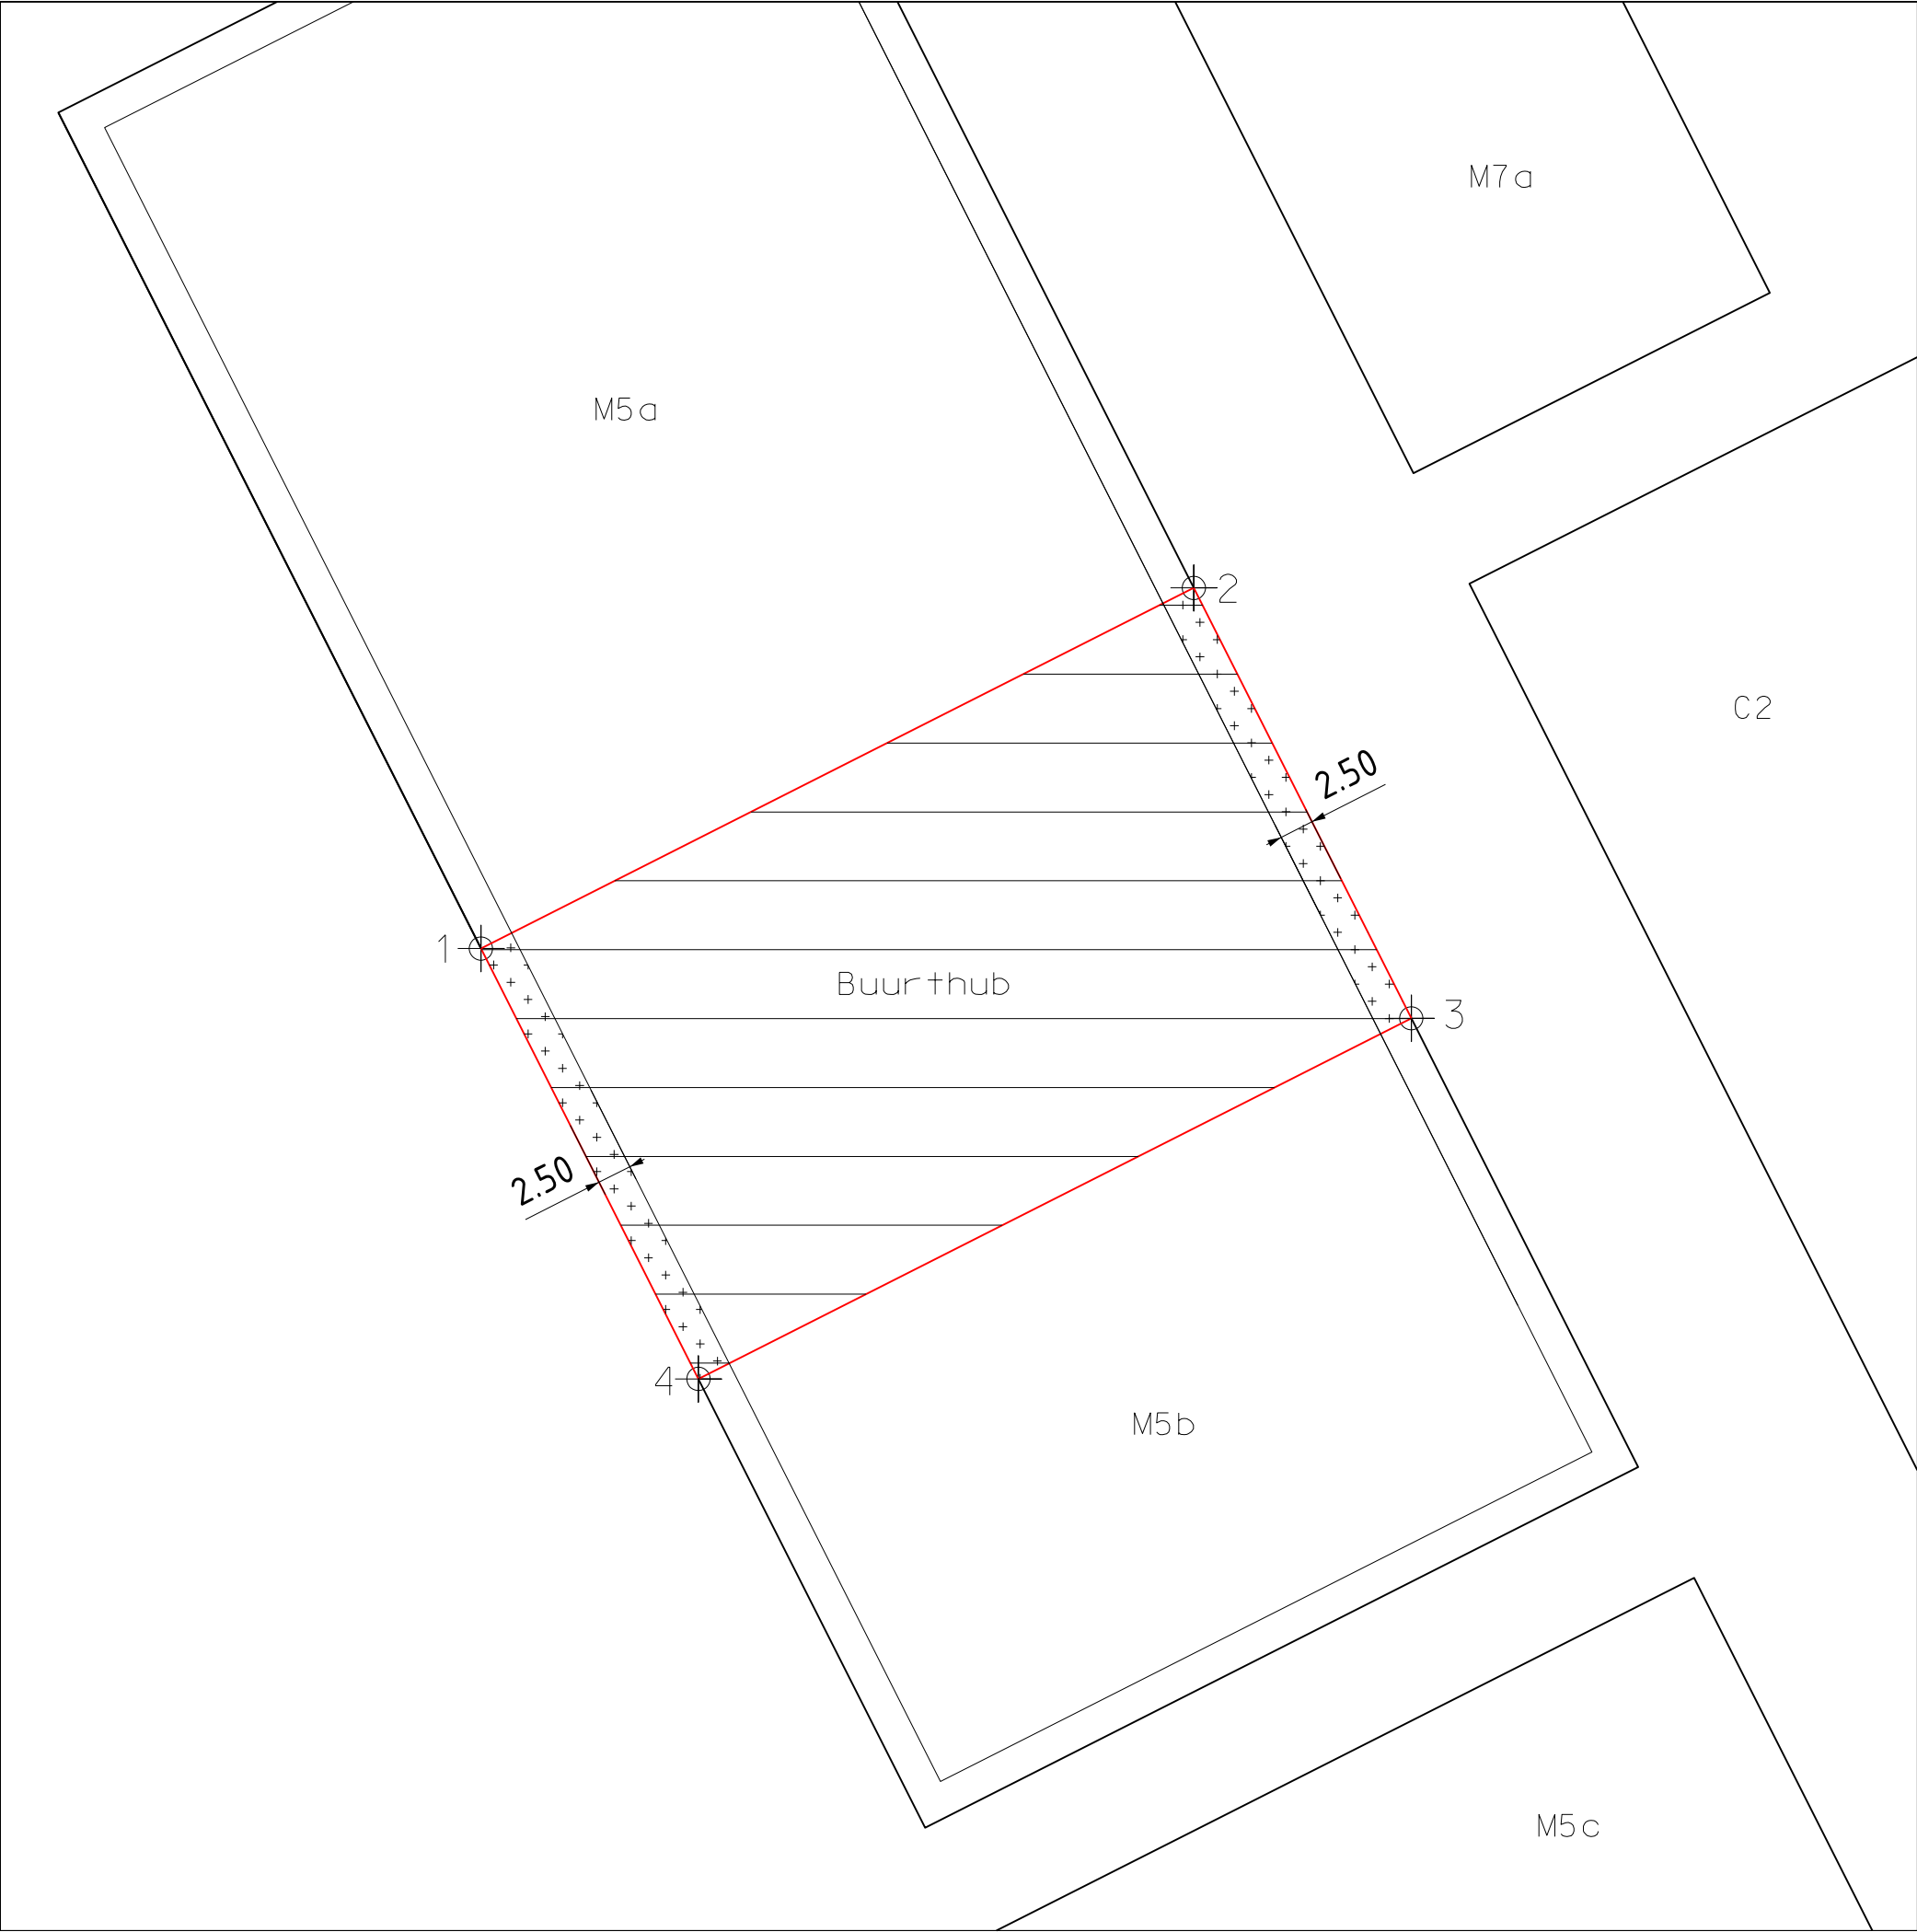

KAD. GEM. AMSTERDAM
SECTIE AU

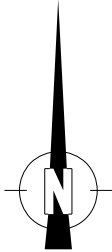

1	X=130165.9700,Y=485226.7029
2	X=130217.7302,Y=485252.8730
3	X=130233.5225,Y=485221.6384
4	X=130181.7623,Y=485195.4682

LEGENDA

- E 16327-1
oppvl. 3020 m2, ged.4027
- margestrook

X

X

X

Gemeente Amsterdam

RVE Grond en Ontwikkeling

Afdeling Erfpacht/Gronduitgifte

VAN DEZE KAART

KAN NIET GEMETEN WORDEN

m

m

m

m

Strandeiland M5M7,

Buurthub

d.d.16-11-2021	schaal 1: 500	tek.nr. T2100532
get. E. Klein	dos.E 16327/1	