



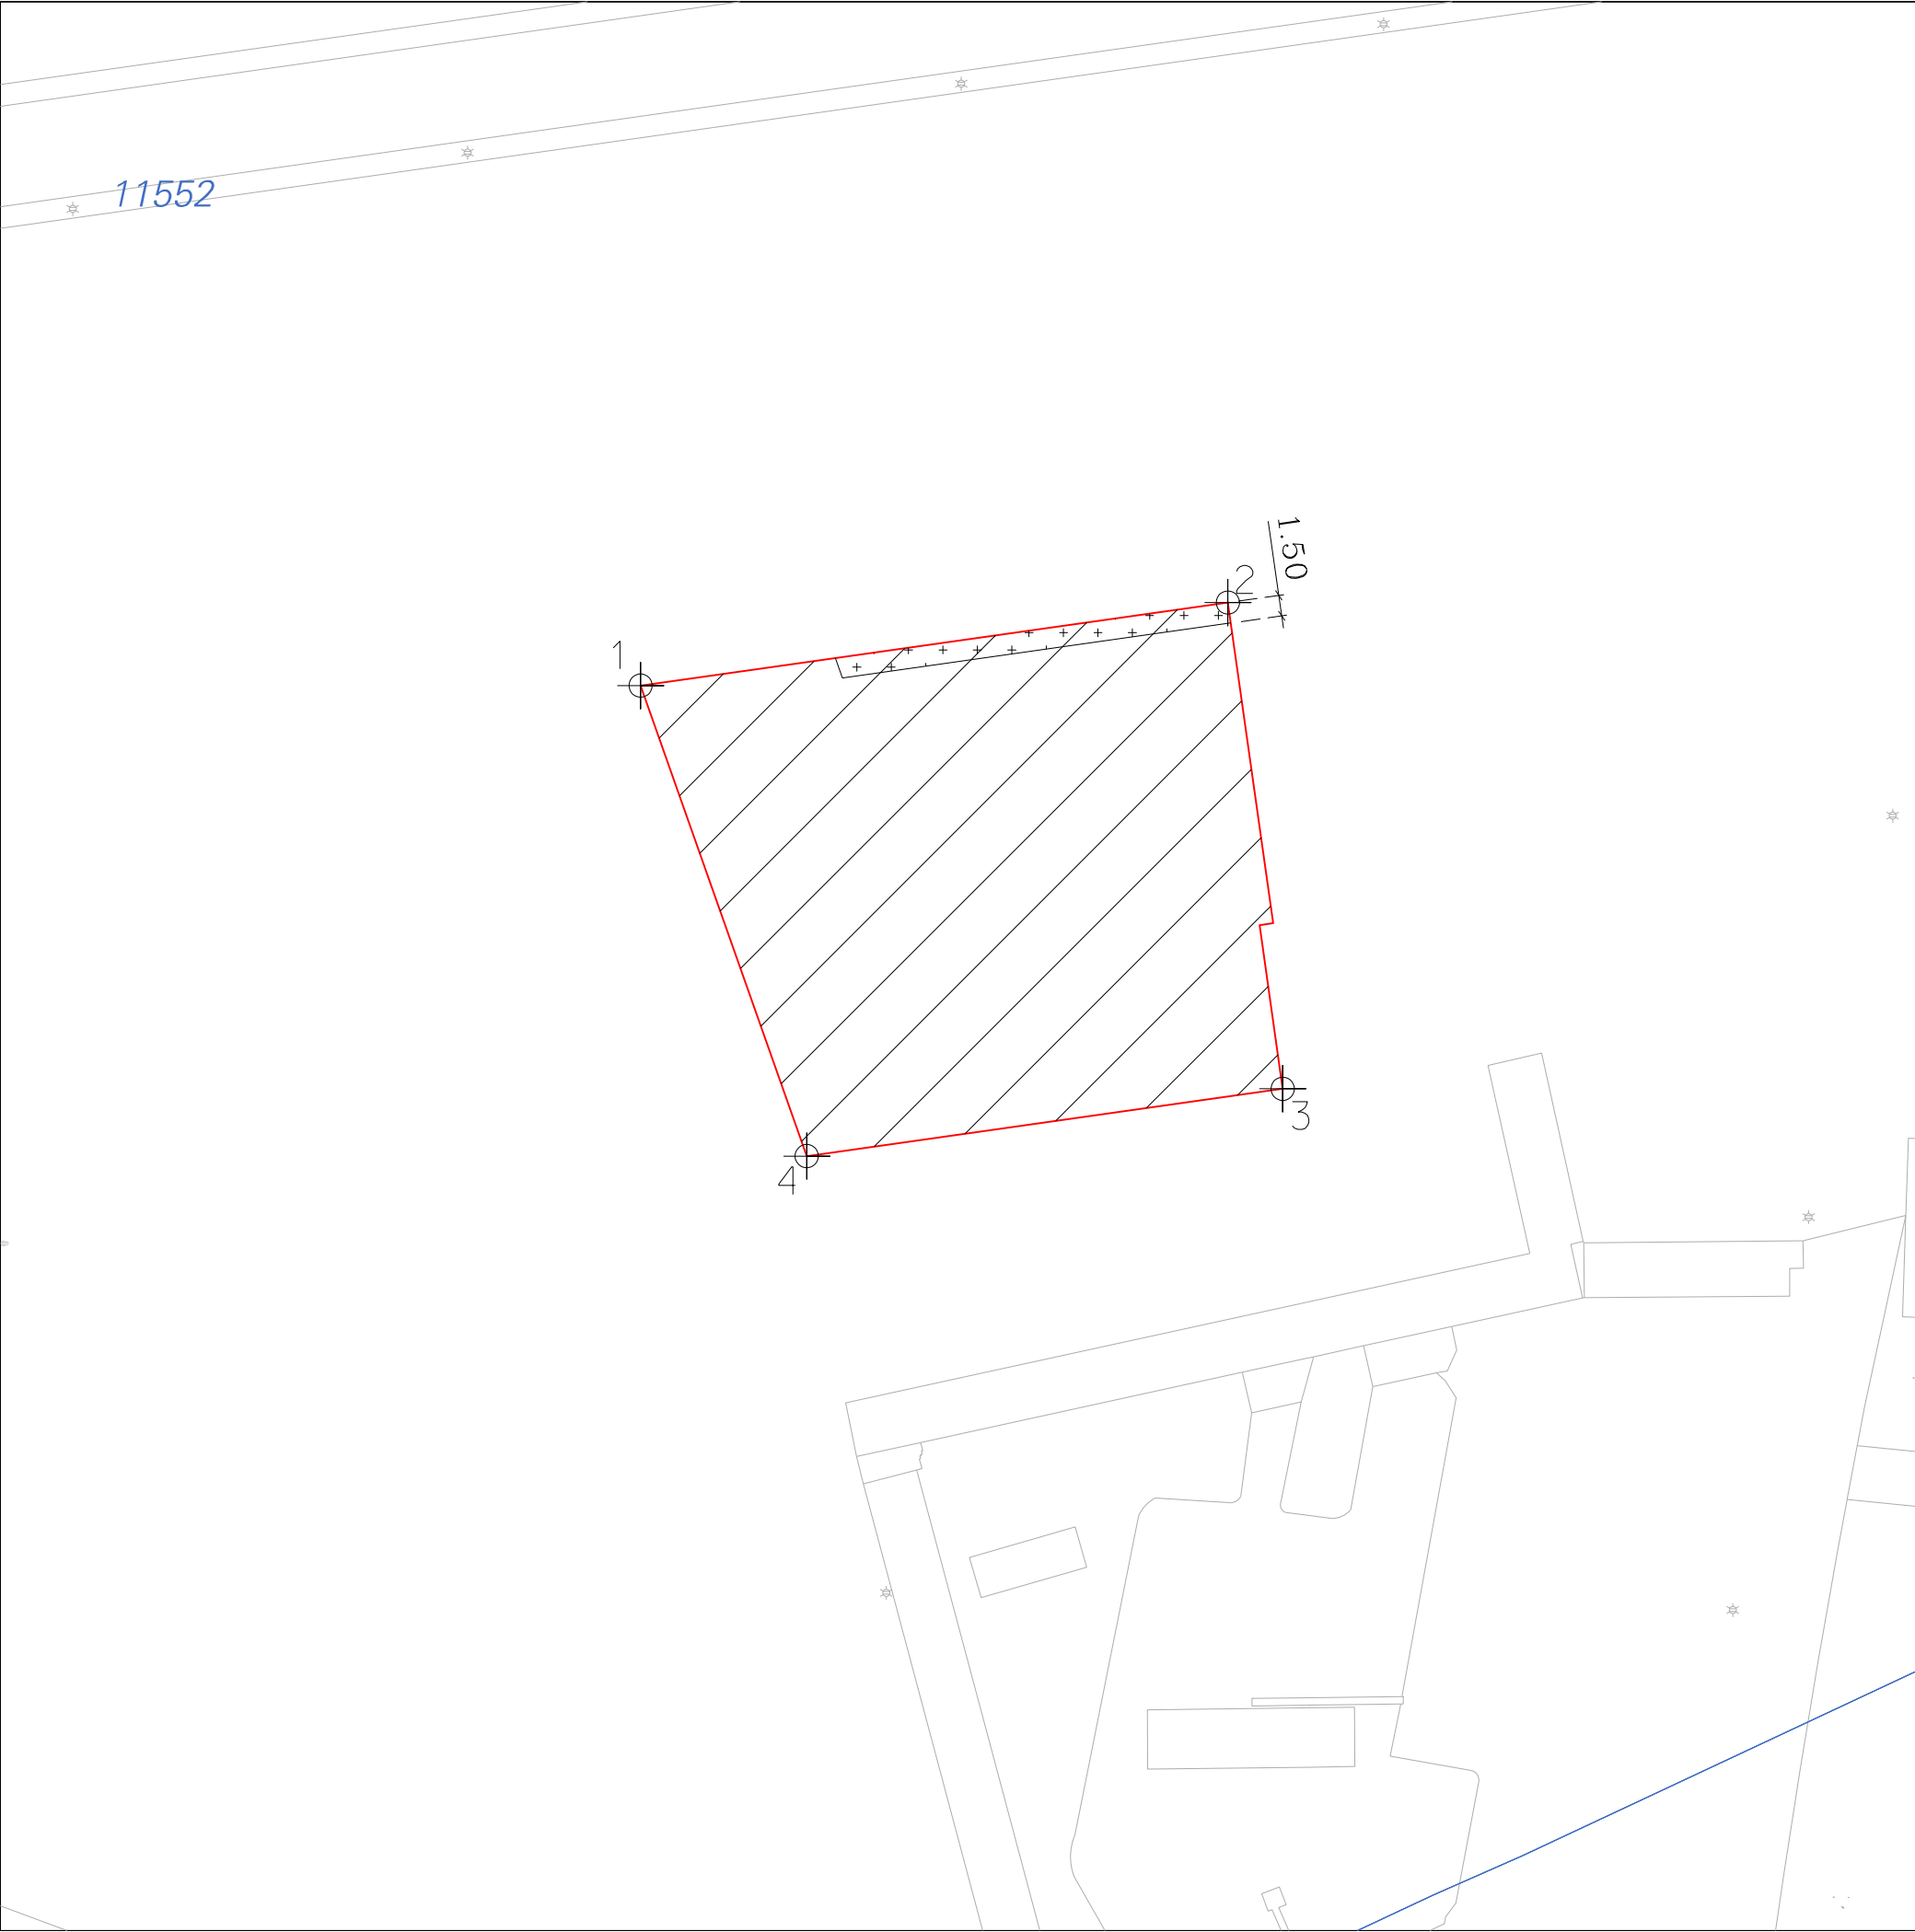



KAD. GEM. AMSTERDAM
SECTIE K

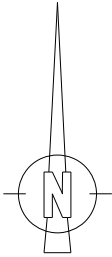

1	X=125951.6979,Y=487443.1277
2	X=125994.3225,Y=487449.1546
3	X=125998.3025,Y=487413.8643
4	X=125963.7549,Y=487408.9794

Legenda

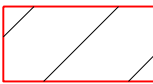
 oppvl. 1389 m2
ged. 11552

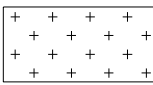 Margestrook



Gemeente Amsterdam
RVE Grond en Ontwikkeling
Afdeling Erfpacht/Gronduitgifte

VAN DEZE KAART
KAN NIET GEMETEN WORDEN

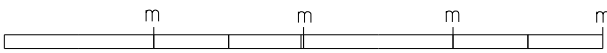

Sluisbuurt kavel 4B1,

d.d.01-11-2021	schaal 1: 500	tek.nr. T2100513
get. E. Klein	dos. E16309/1	