


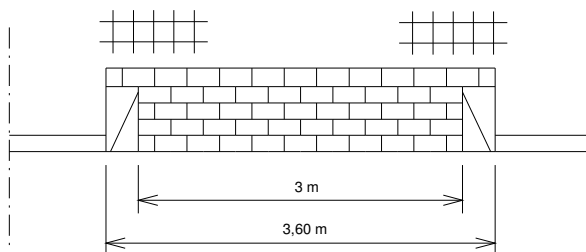

(breed 3,60 m)




Betontegels 30*15*5 cm	52 st.
------------------------	--------

Hoekstukken 60*20*30 cm 2 st.

Betonbanden 13/15*25*100 cm

DETAIL INVALIDEN-INRIT schaal 1:50


(breed 1,50 m)

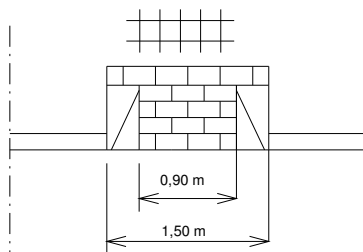

Betontegels 30*15*5 cm	14 st.
------------------------	--------

Hoekstukken 60*20*30 cm 2 st.

Betonbanden 13/15*25*100 cm

 

Rucphen

school:	1:100
---------	-------

data: 26-01-2006

Form 1041-R-3

getal en/of:	J. Goorden
--------------	------------

DETAIL-TEKENINGEN STANDAARD-INRIT EN INVALIDEN-INRIT

themes/codes.html

WEGEN / 09 INRITTEN

	4.3 m
--	-------

WEG-09-0078-600

2 m