


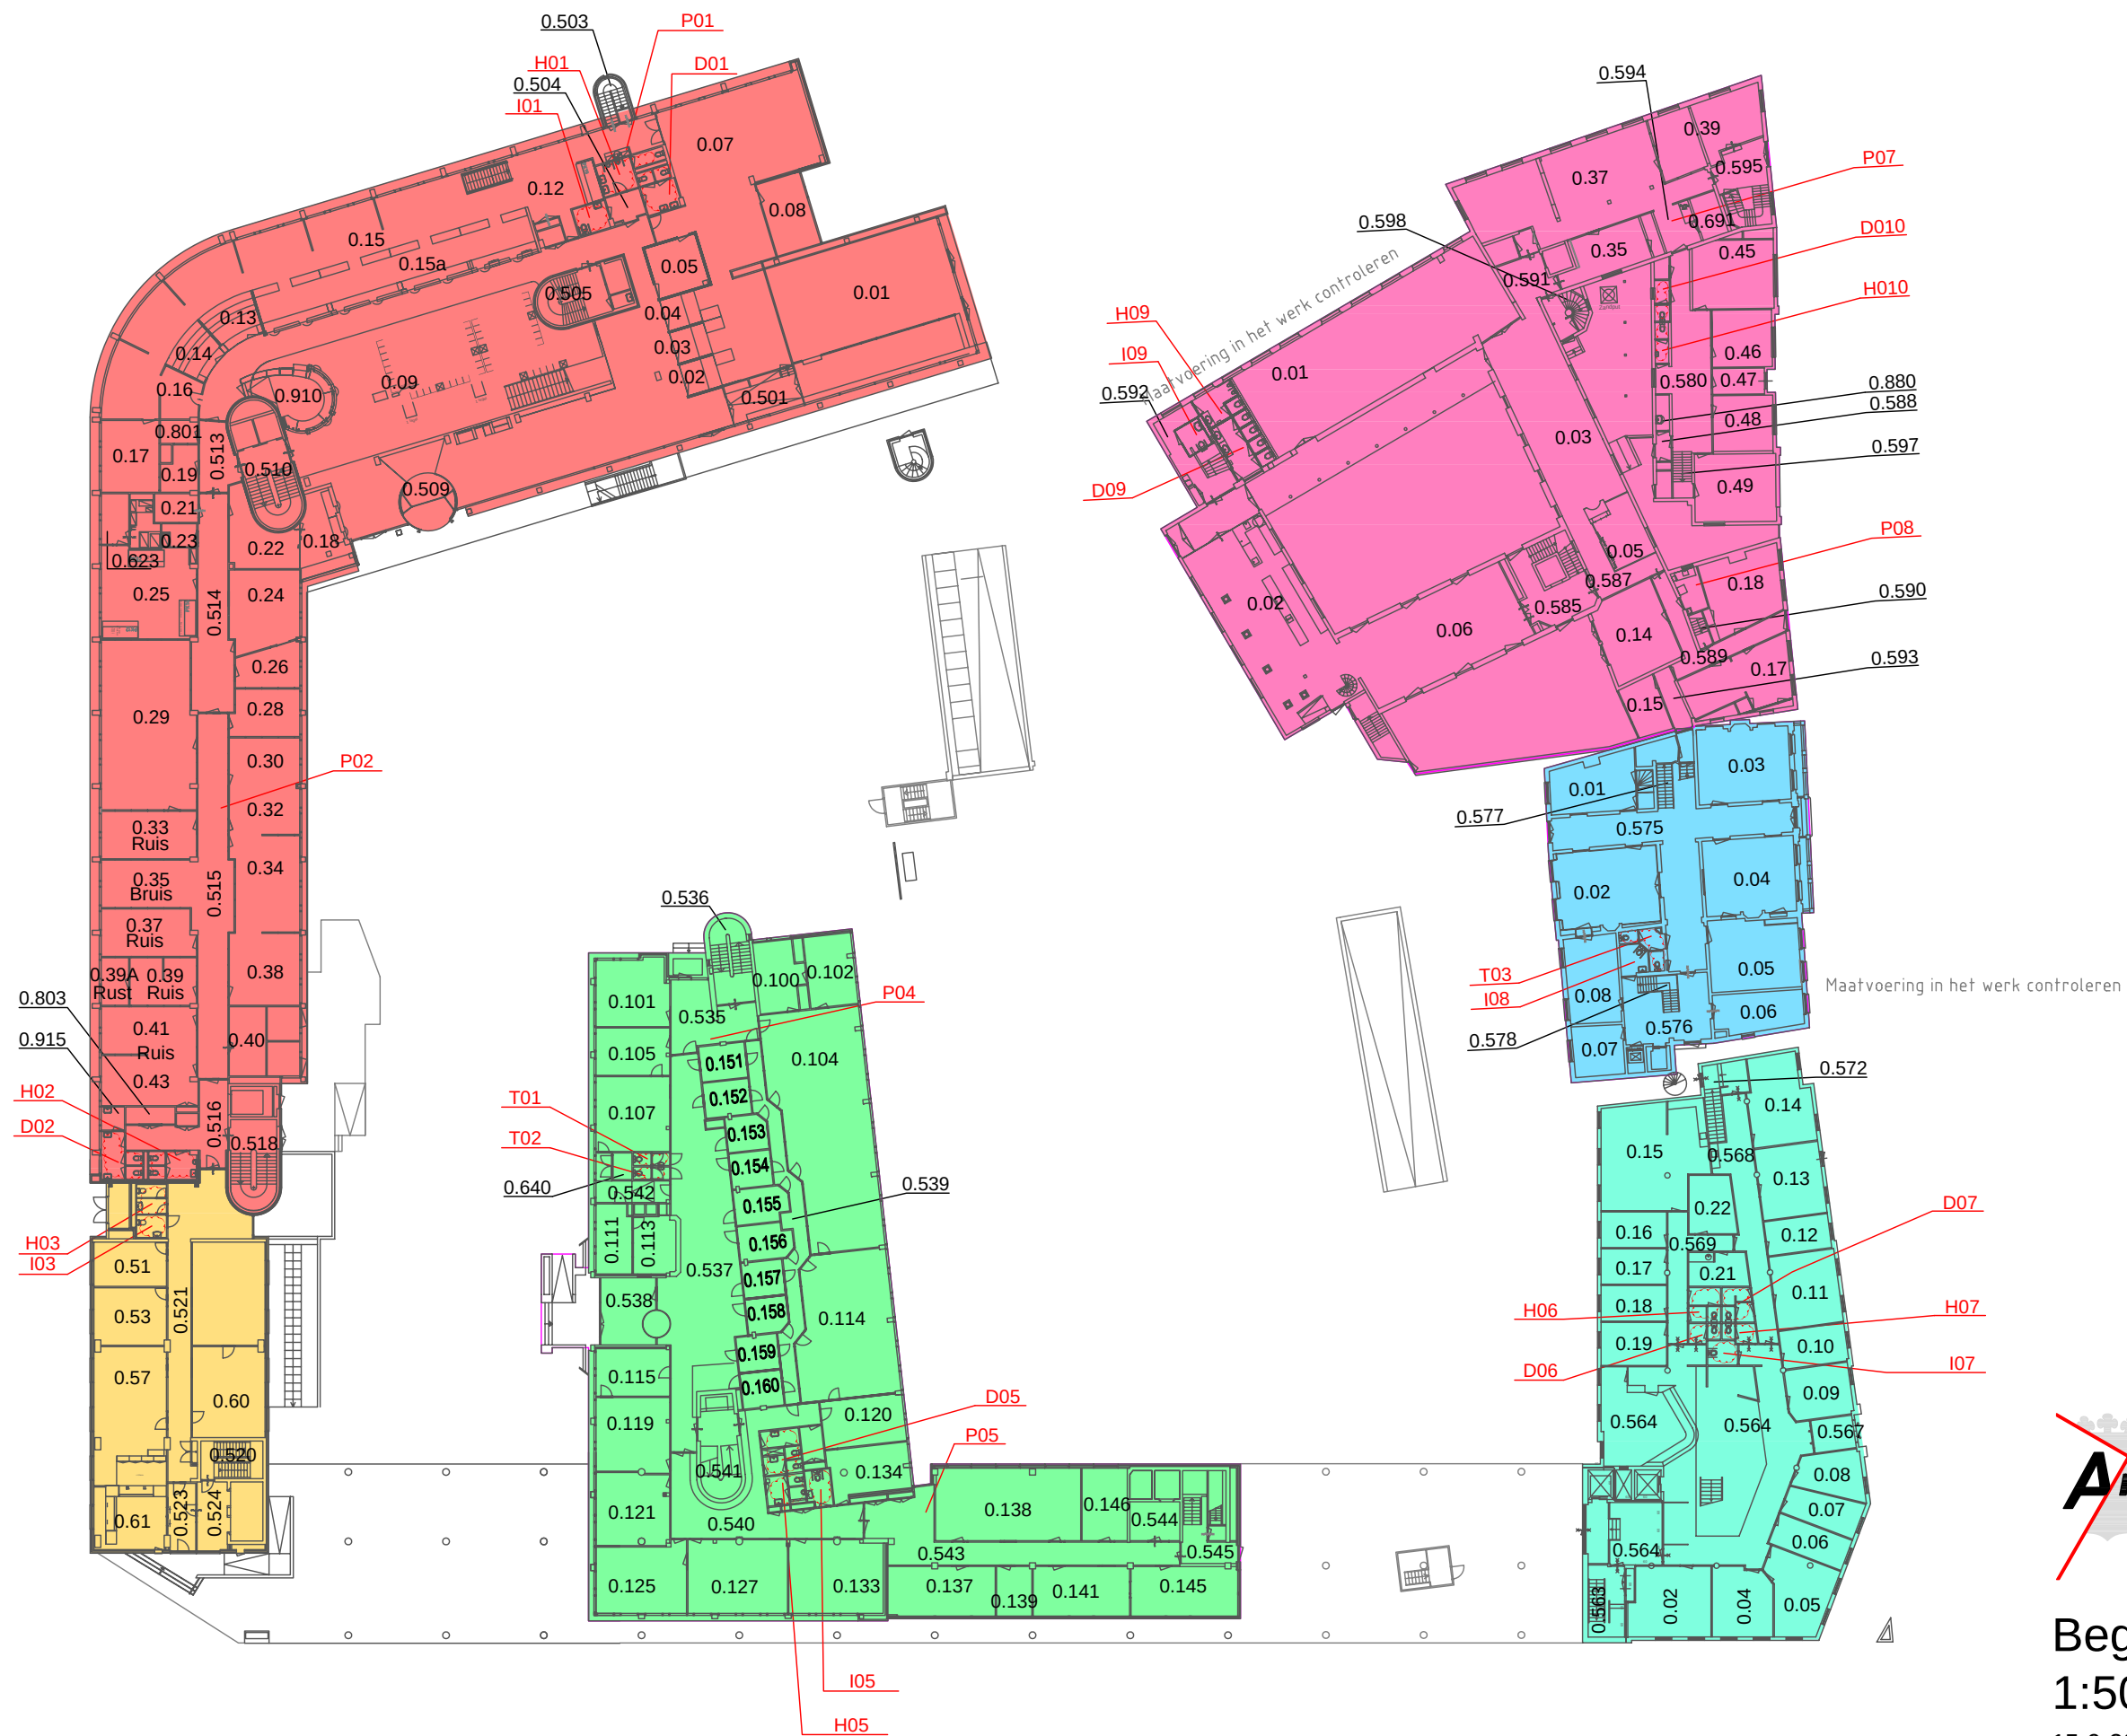

Begane grond

1:500

15-9-2021