



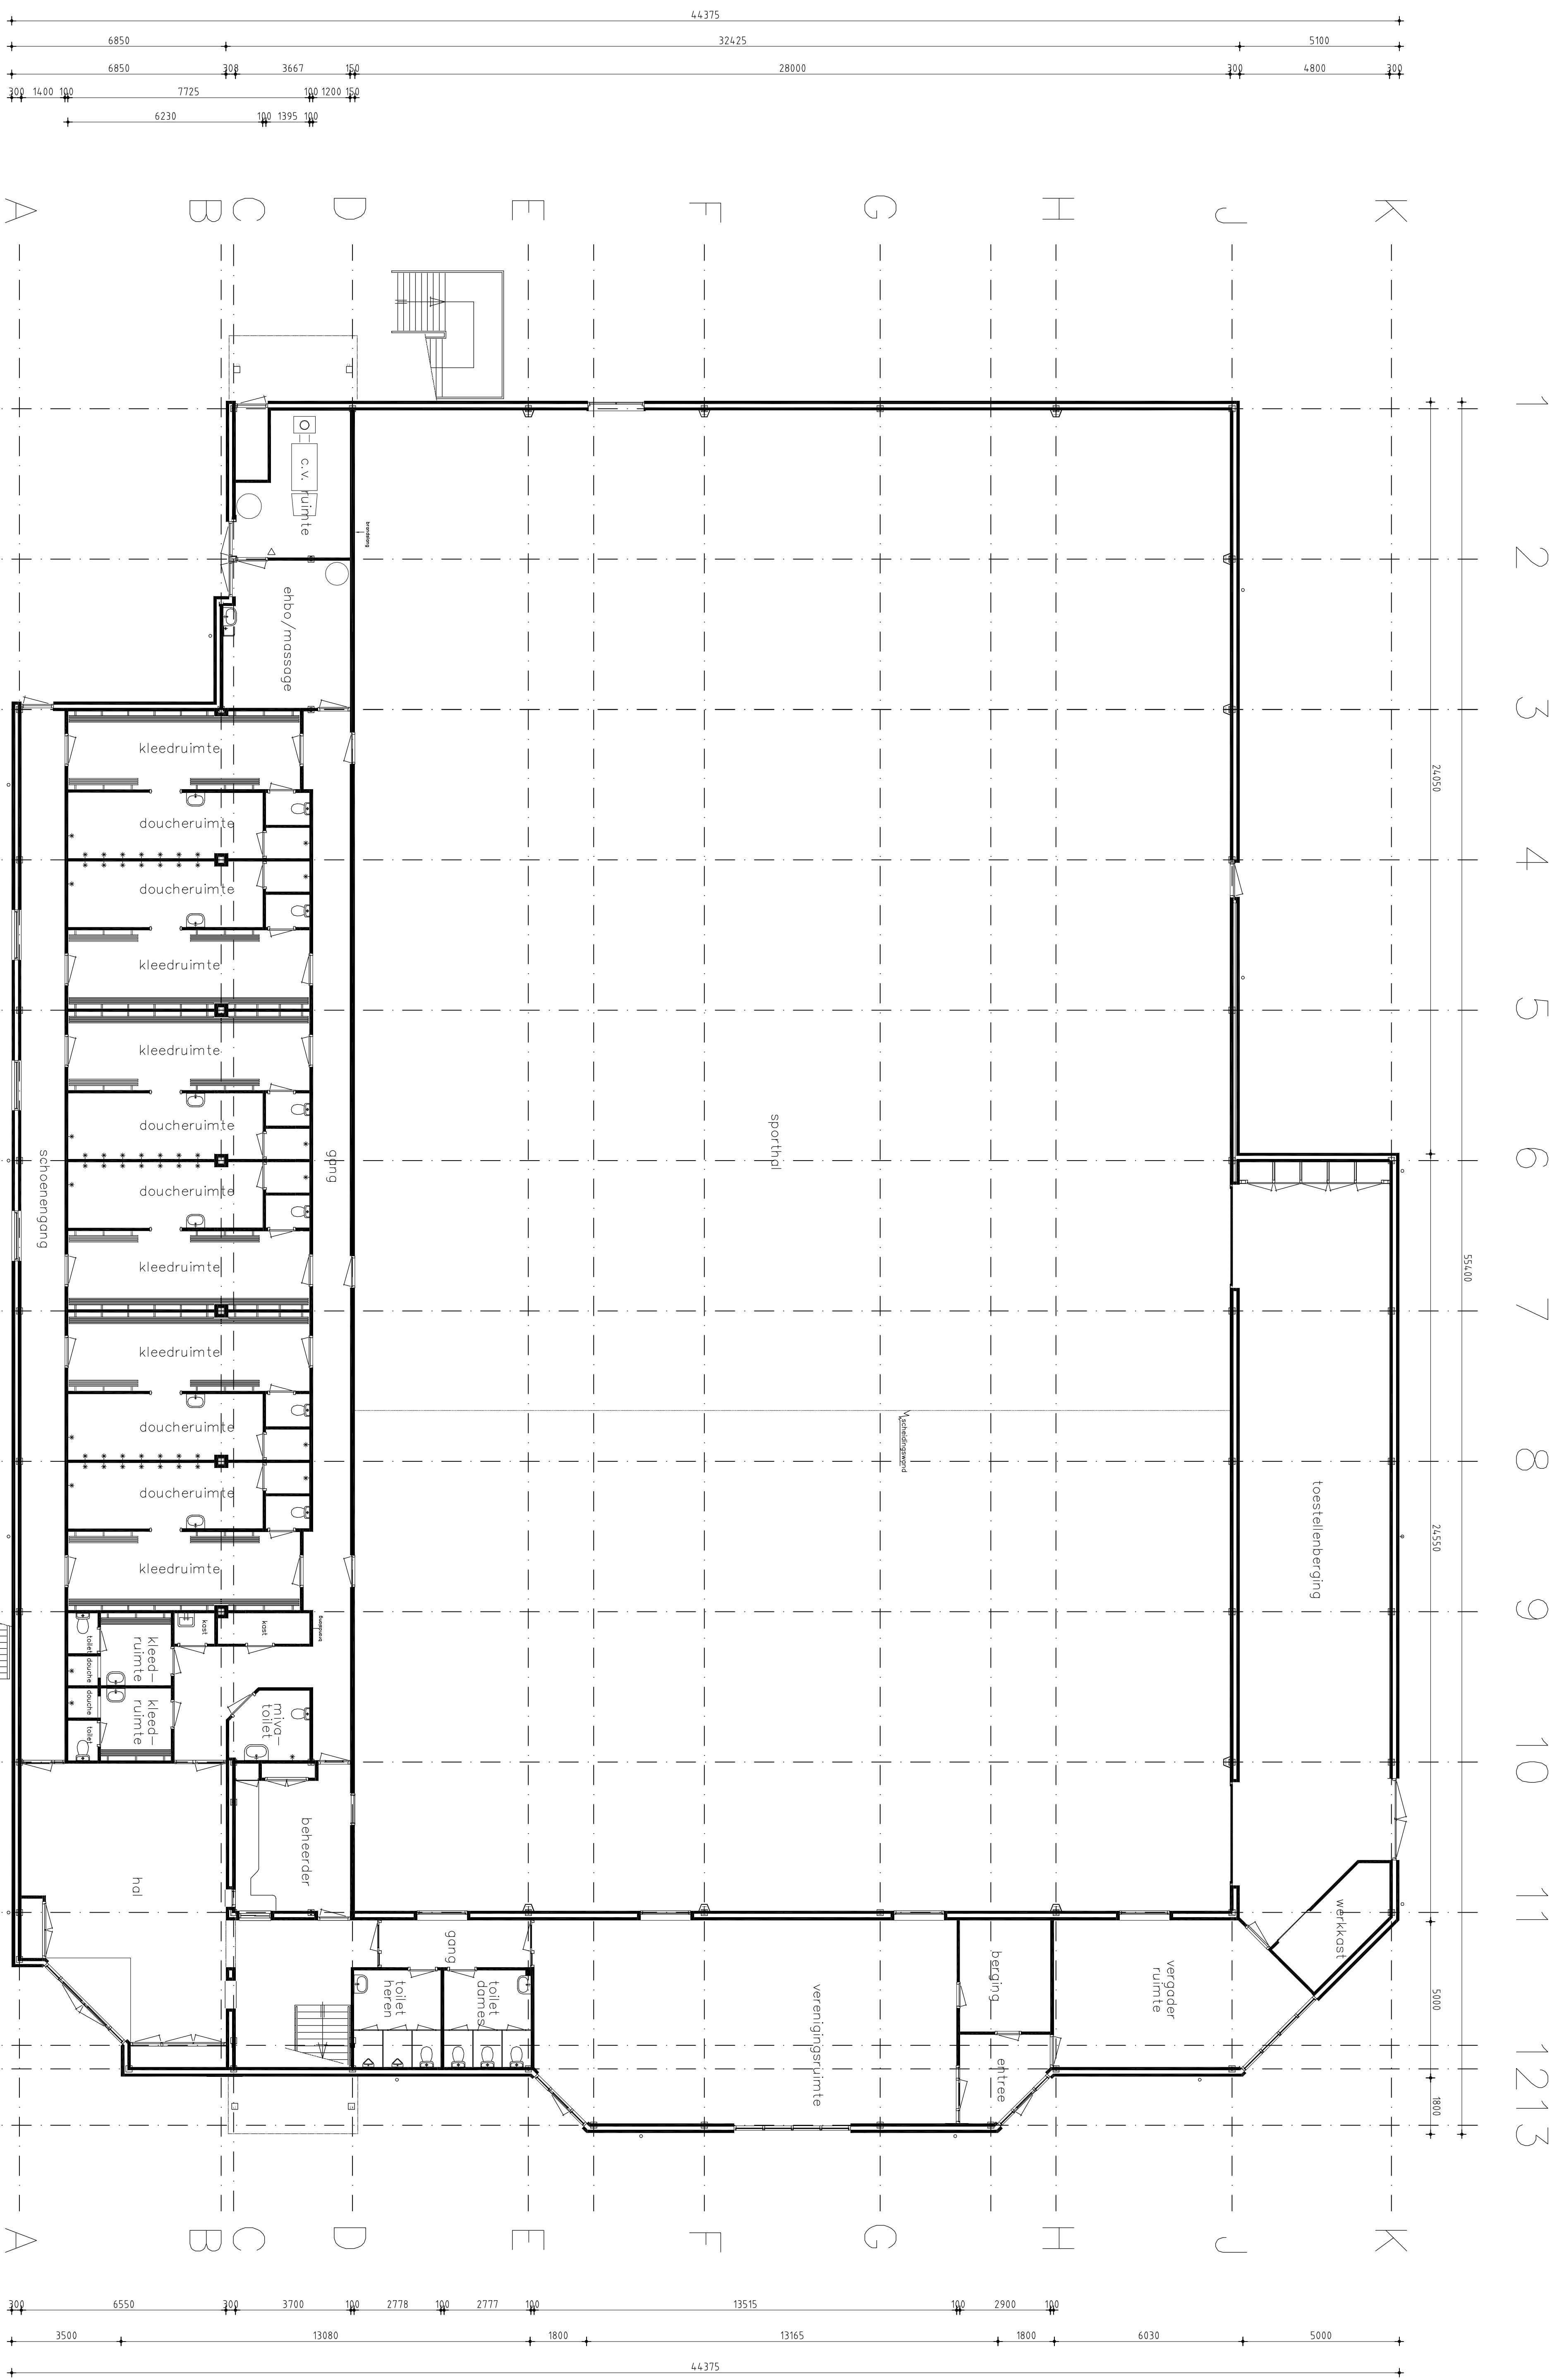

begane grond

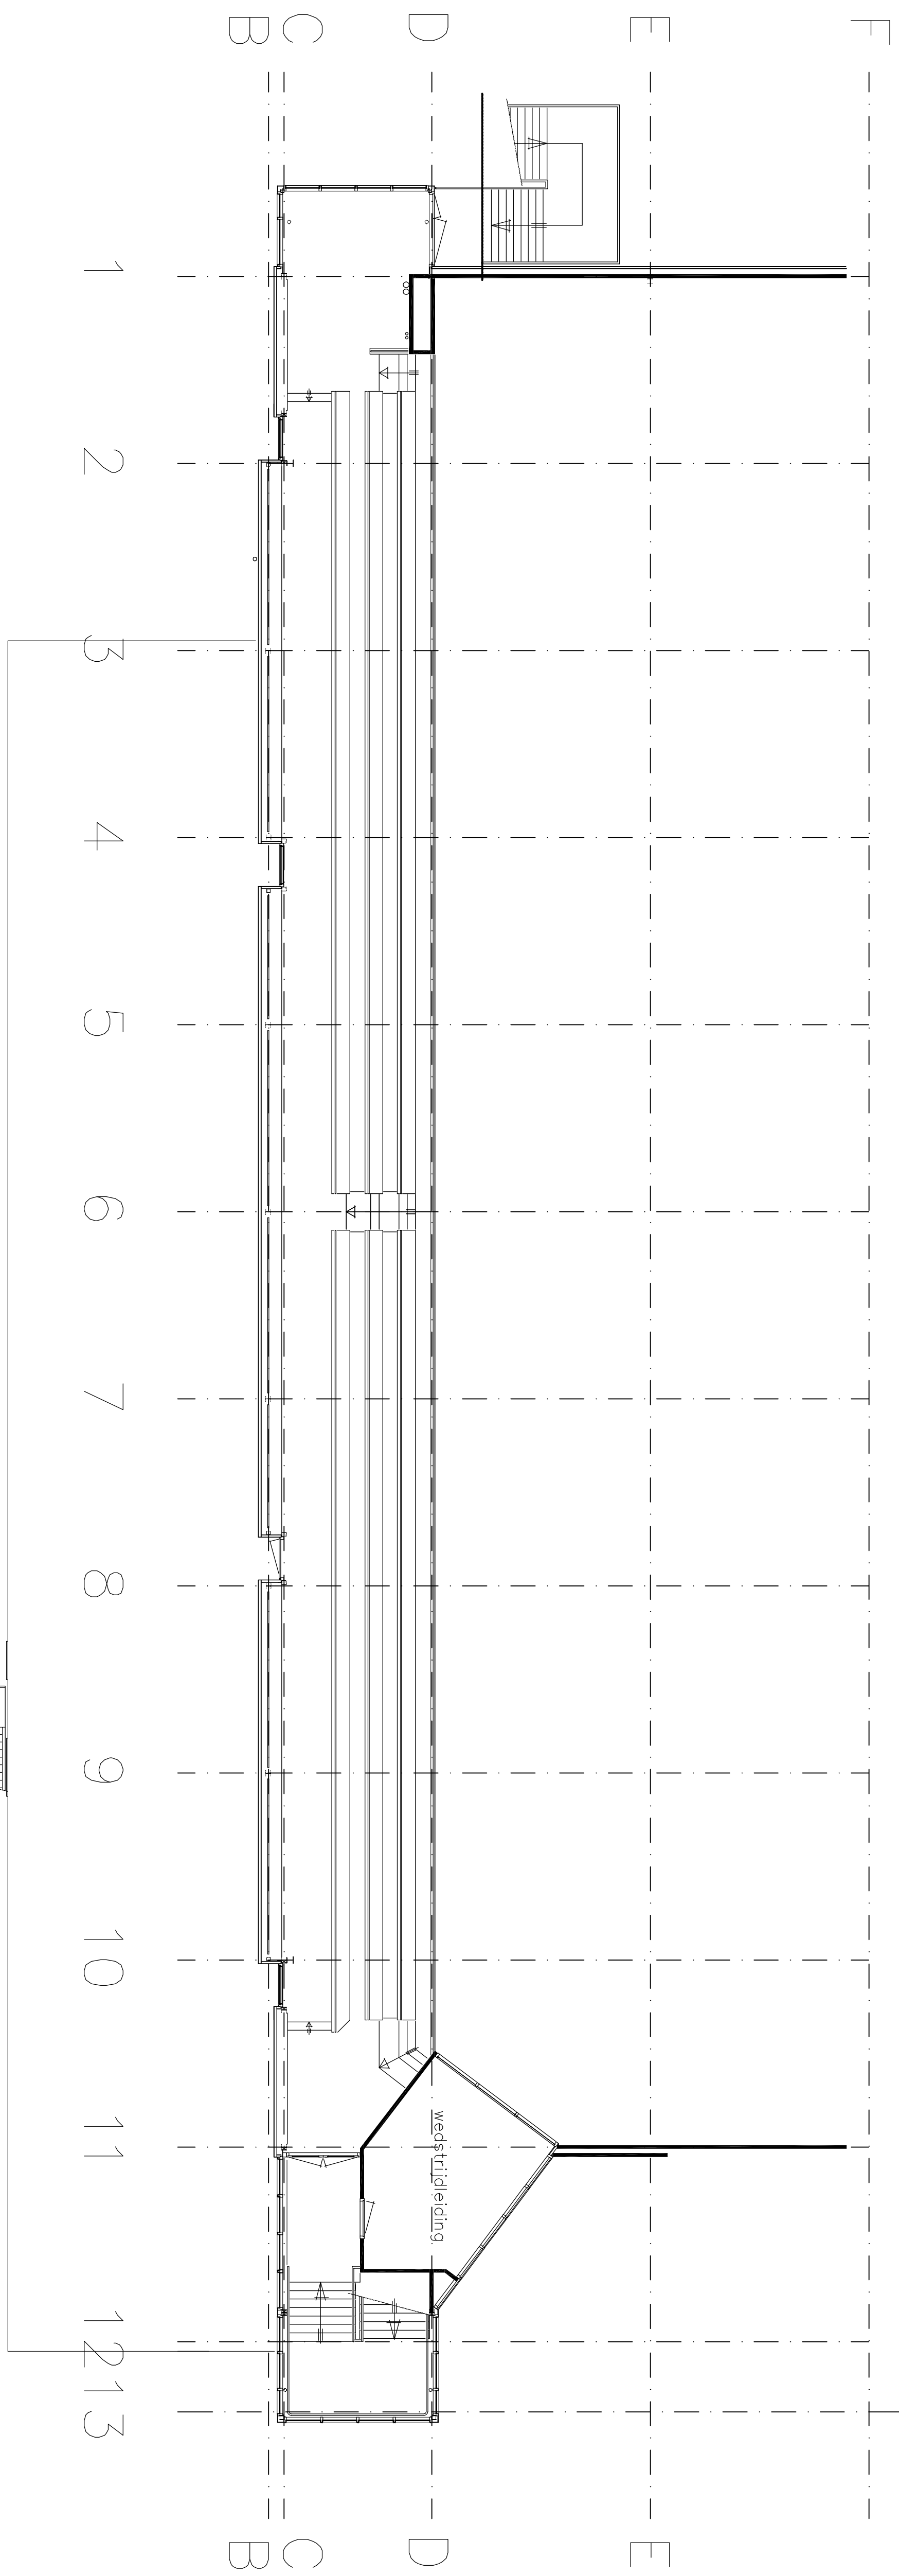

verdieping