


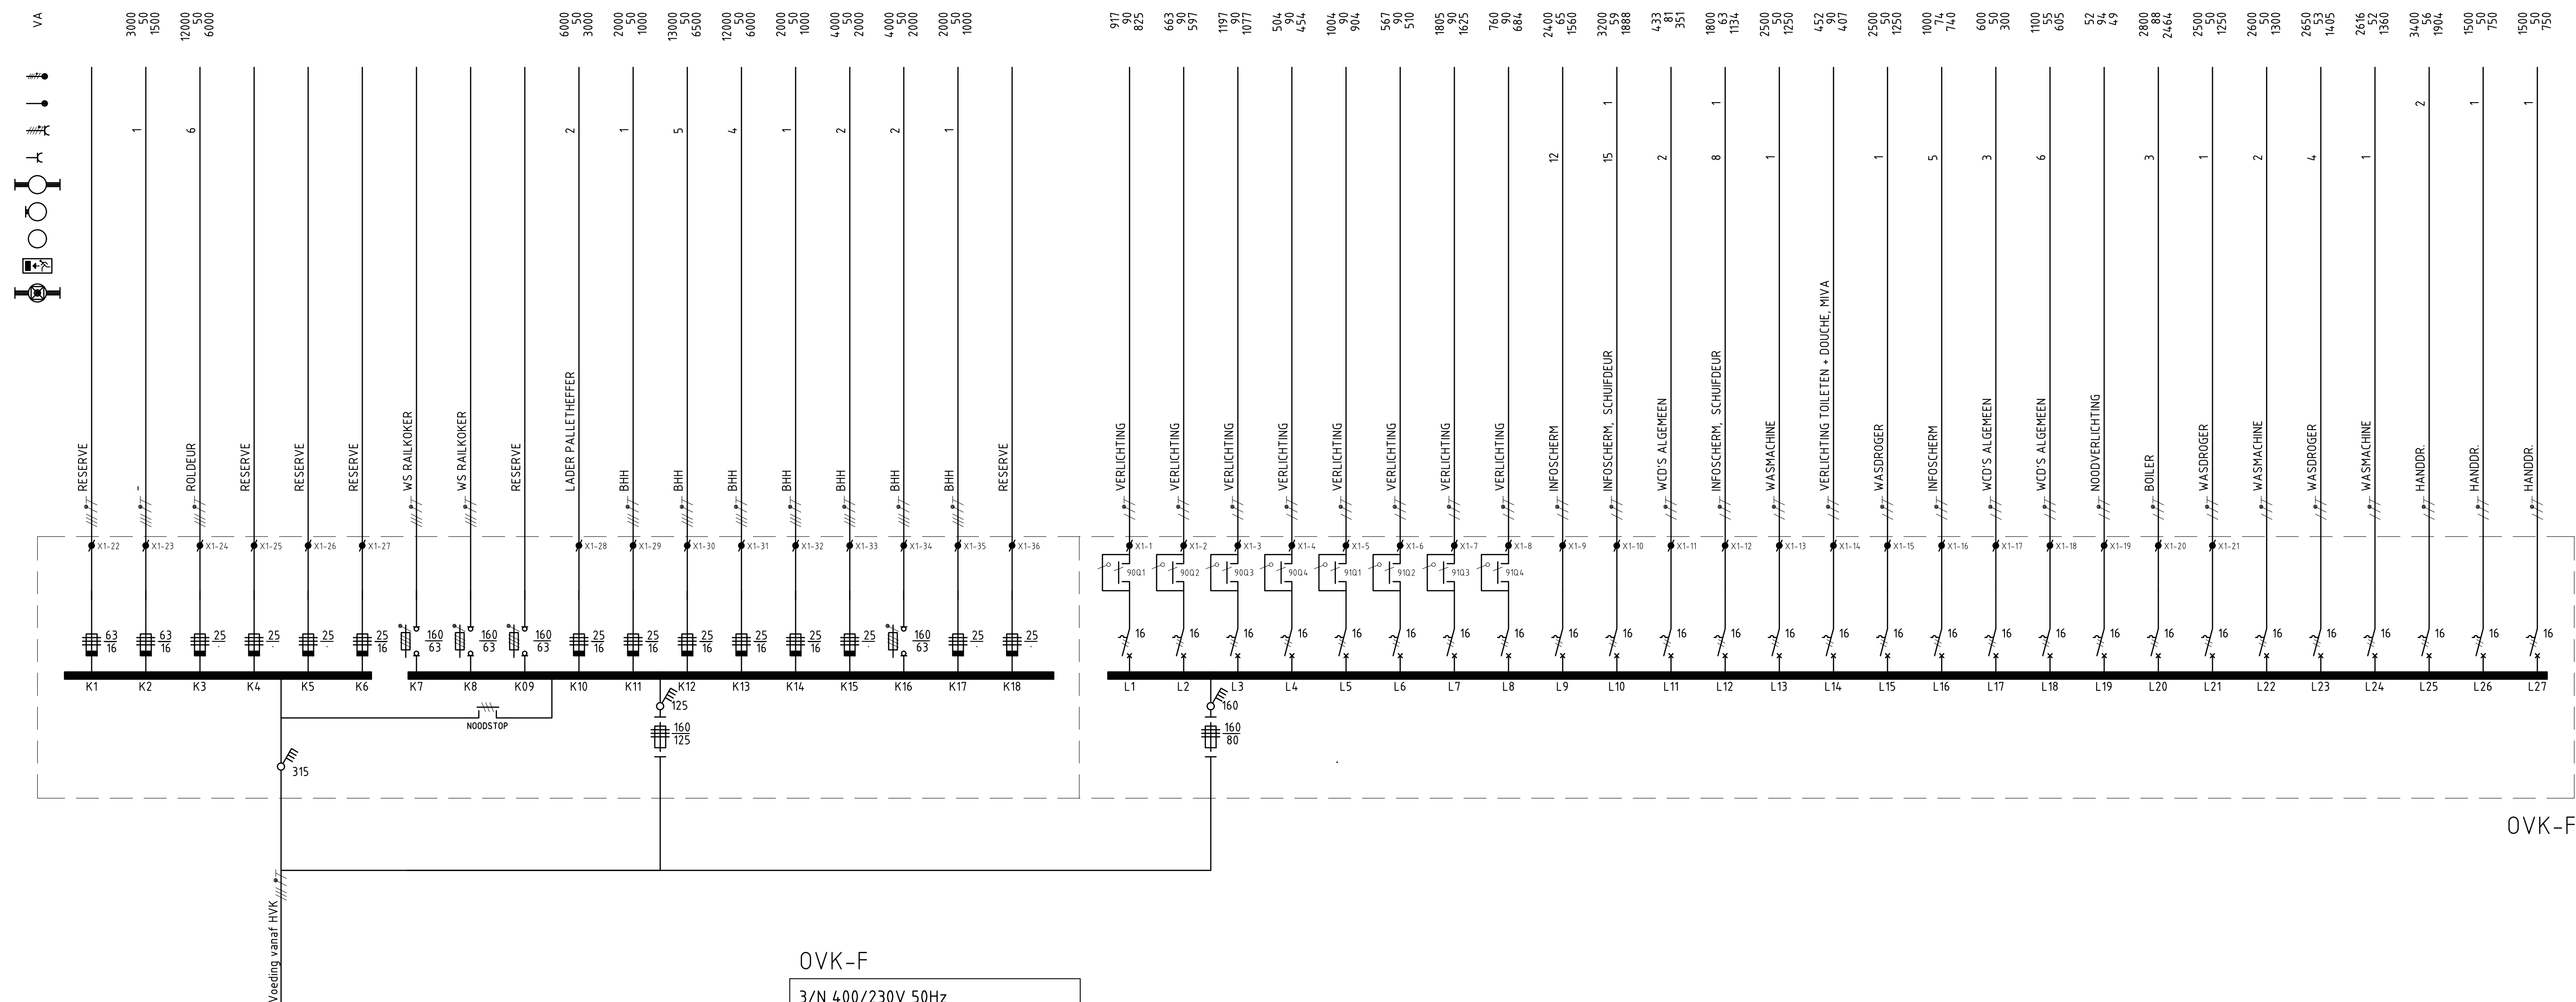

OVK-F			
3/N 400/230V 50Hz			
Groep	Vermogen	Gelijk (%)	Gelijk (VA)
K2	3000	50	1500
K3	12000	50	6000
K10	6000	50	3000
K11	2000	50	1000
K12	13000	50	6500
K13	12000	50	6000
K14	2000	50	1000
K15	4000	50	2000
K16	4000	50	2000
K17	2000	50	1000
L1	917	90	825
L2	663	90	597
L3	1197	90	1077
L4	504	90	454
L5	1004	90	904
L6	567	90	510
L7	1805	90	1625
L8	760	90	684
L9	2400	65	1560
L10	3200	59	1888
L11	433	81	351
L12	1800	63	1134
L13	2500	50	1250
L14	452	90	407
L15	2500	50	1250
L16	1000	74	740
L17	600	50	300
L18	1100	55	605
L19	52	94	49
L20	2800	88	2464
L21	2500	50	1250
L22	2600	50	1300
L23	2650	53	1405
L24	2616	52	1360
L25	3400	56	1904
L26	1500	50	750
L27	1500	50	750
---	---	---	---
TOTAAL [kVA]	103.0	56	57.4
TOTAAL + 20%	123.6		68.9